


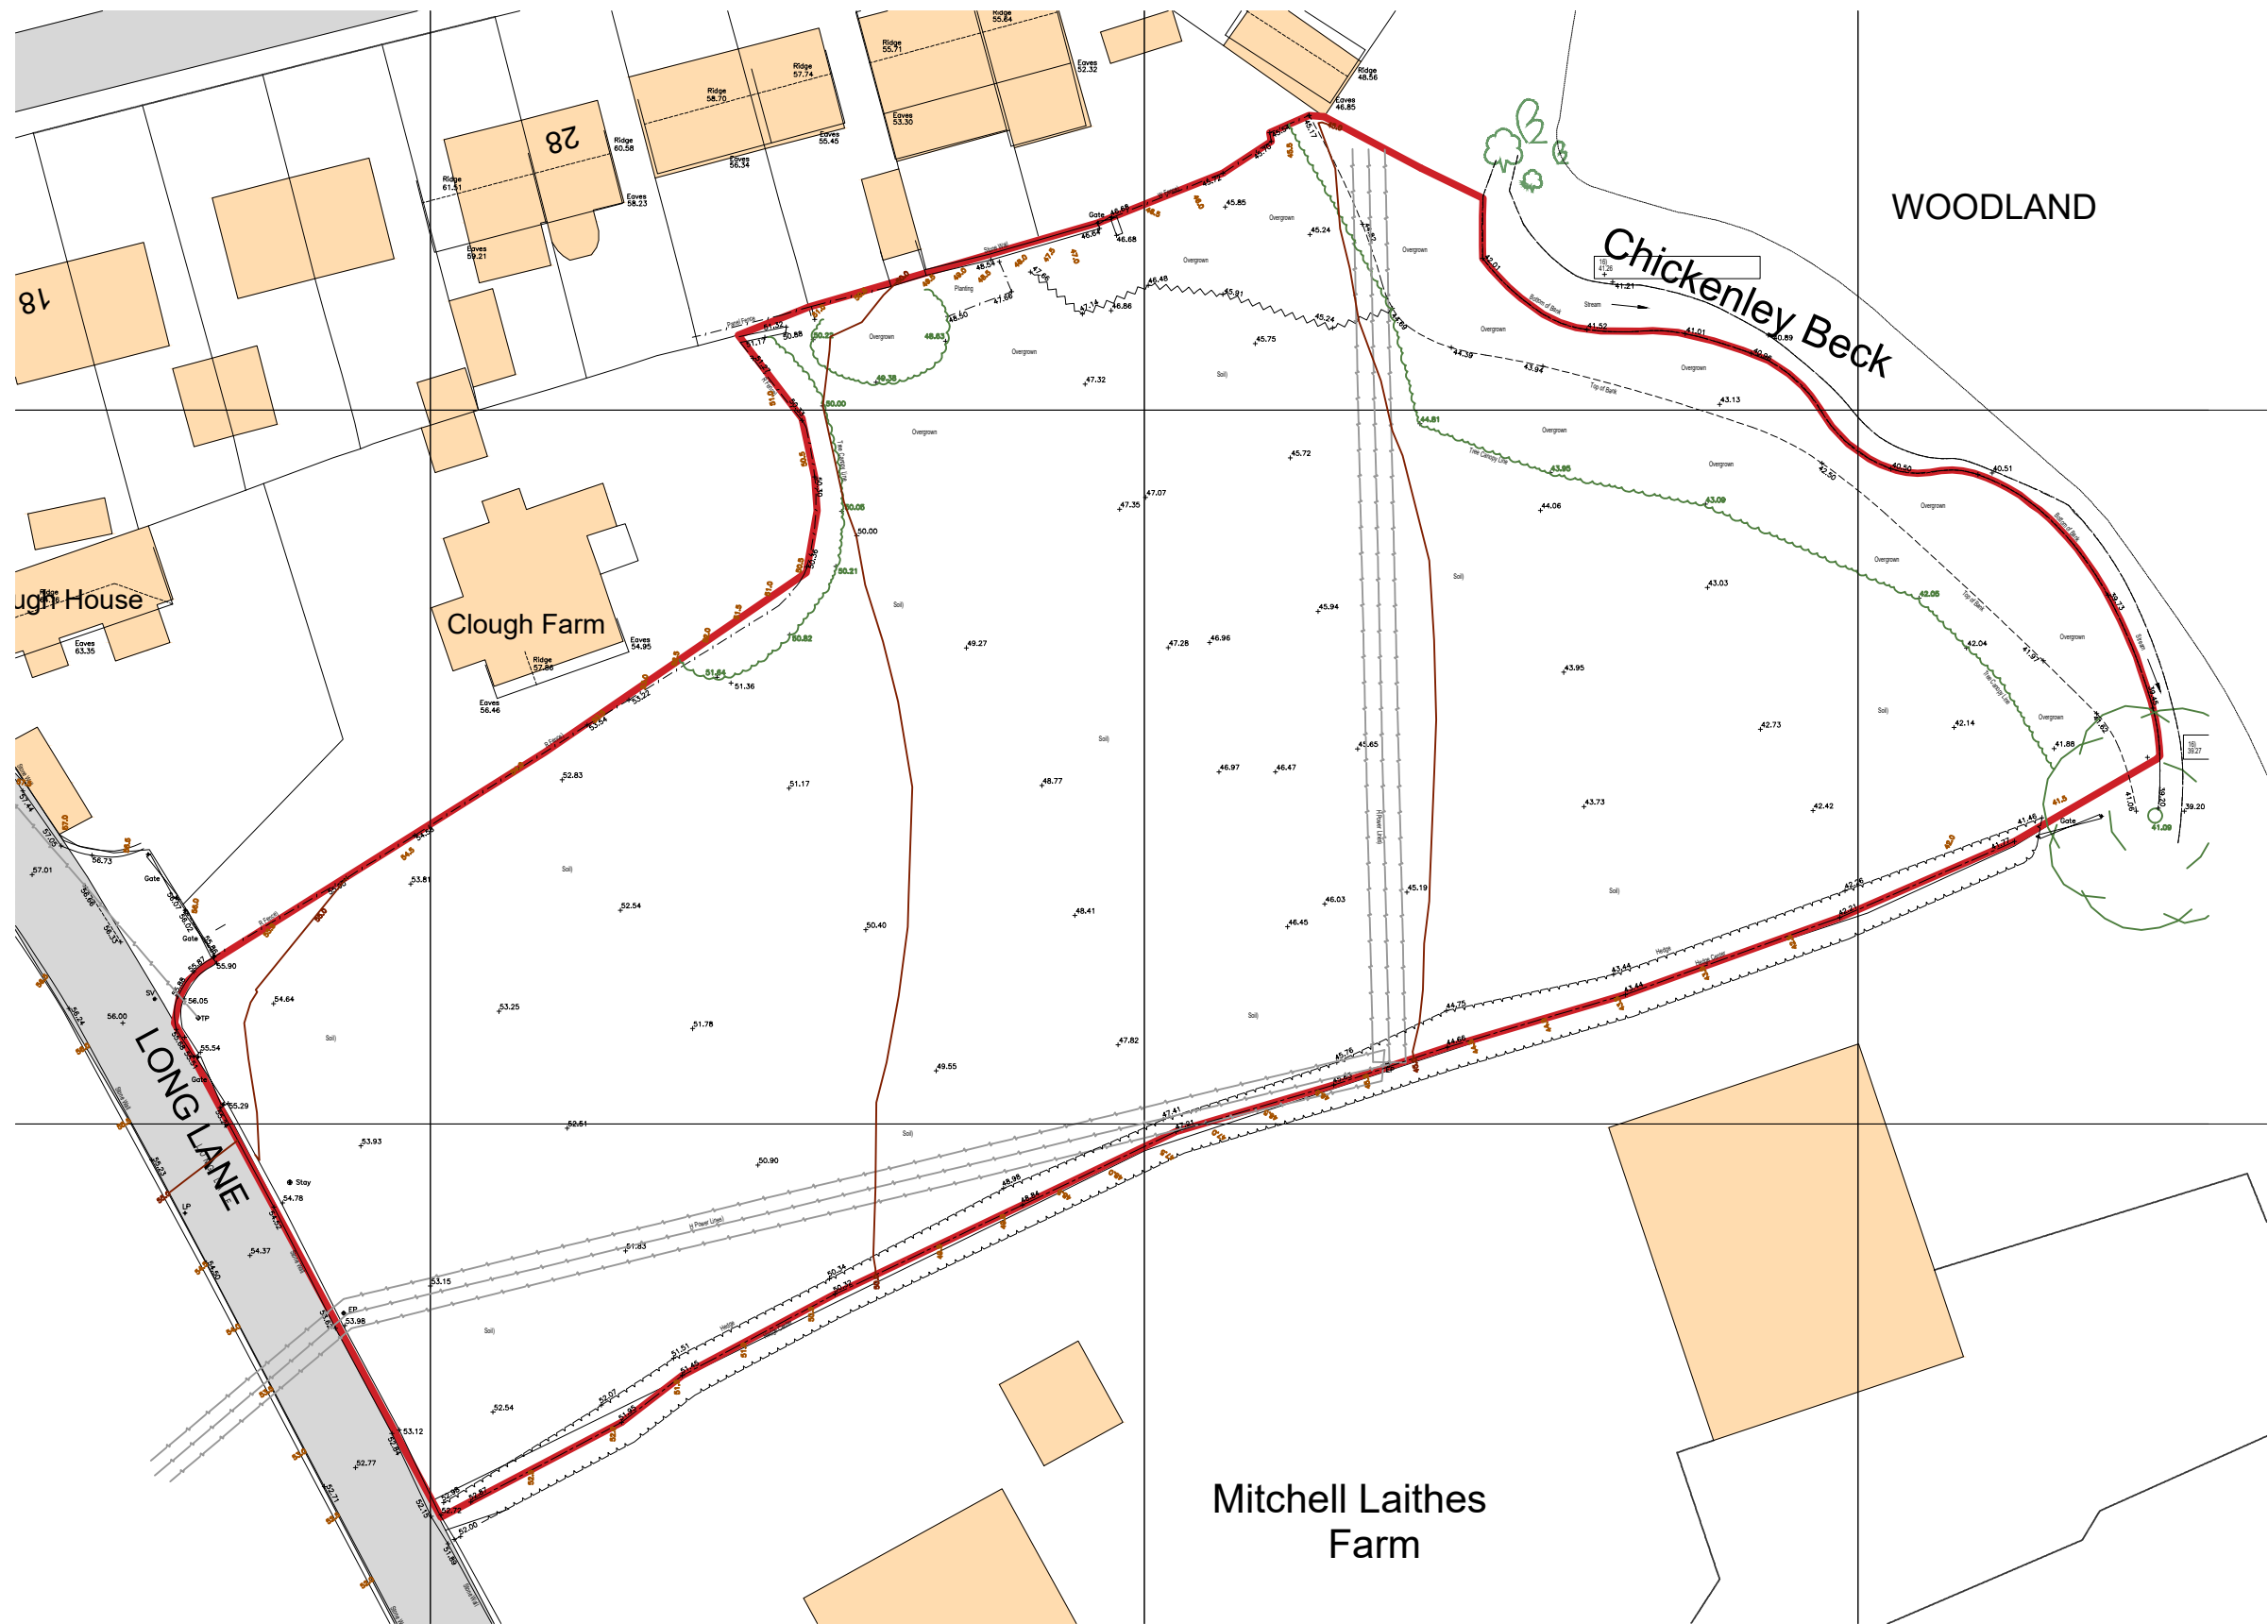

SITE PLAN
1:500@A3

Notes:
Unless indicated, this drawing is for information only.
Do not scale, use figured dimensions only.
All dimensions to be checked on site

0 Drwg. original size: A3

Revisions:			
Date:	Rev:	Note:	Check:

eleven52architects

eleven52architects
30 The Fairway
Pudsey
Leeds LS28 7RE
T: +44(0)7958738229
E: leeds@eleven52architects.co.uk
W: eleven52architects.co.uk

Project: LONG LANE
Earlsheaton, Dewsbury
Drawing Title: Existing Site Plan
Scale: As shown
Drwg. Created: 05.01.2024

Drwg. No:	0389_LON_102
Status:	Planning (*)
Revision:	*