


C1




Front Elevation
Scale 1:100

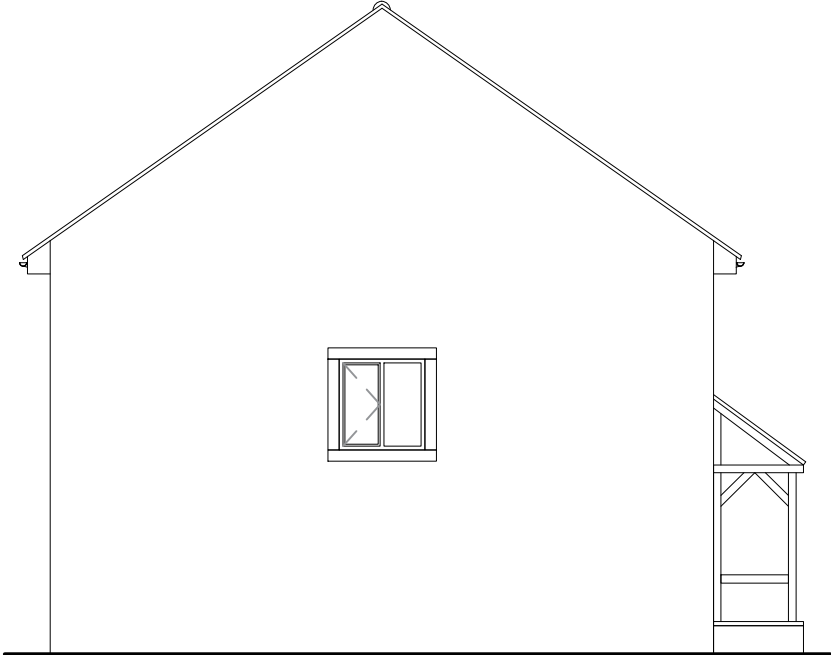

Side Elevation
Scale 1:100



HT C Semi Detached Elevation
Scale 1:100

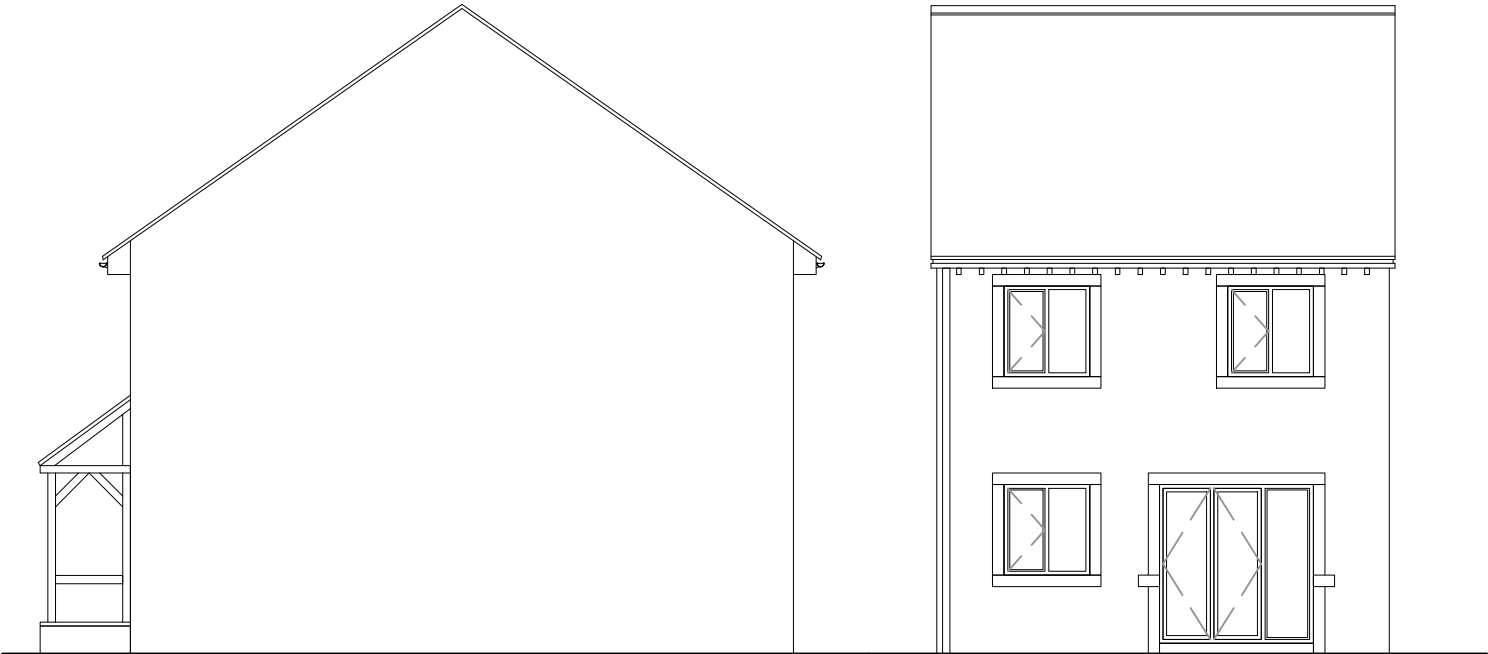

Side Elevation
Scale 1:100

Rear Elevation
Scale 1:100

eleven52architects

eleven52architects
30 The Fairway
Pudsey
Leeds LS28 7RE
T: +44(0)7958738229
E: leeds@eleven52architects.co.uk
W: eleven52architects.co.uk

Client:			
Britology			
Project Ref:	Project Name:		
0389	Residential Development, Long Lane		
Drawing Reference :			
0389_LON_0_HT003			
Title:			
House Type C1 - ELEVATIONS			
Created By:	Reviewed By:	Date:	Scale at A3:
KB		11.03.24	1:100
Revision:	Revision status		
*	Planning		

This drawing and its contents belong to eleven52architects Limited. We retain the Copyright and Intellectual property rights for all of the information contained within. We do not allow it to be copied, used, sent, shared or issued to anyone, in part or as a whole without our prior written consent.

Please note that our drawings should be used, read or viewed together with any other drawings, documents or information which we have intended to accompany it. It is unlikely that any drawing is intended to be used alone. The information may be produced by us but also may be produced by our sub consultants or other project team members. You should always check with us what information might be relevant that is not included here.

Whilst we produce all of our drawings to a recognised scale, you should take caution when measuring from reproduced or copied drawings. The process of printing can often lead to scaling errors in the actual printed document and you should always use figured dimensions when we include them. For all other occasions you should contact us for absolute clarity. We take no responsibility if you choose to work it out without us.

We make every attempt to make sure our drawings are accurate and complete however if you see a discrepancy or have any other queries then you should always contact us on the numbers or e mail address detailed before acting.