

All dimensions are to be checked on site, any discrepancies are to be reported to the Architect before work commences. Do not scale from this drawing.

This drawing is to be read in conjunction with all relevant consultants and specialists drawings / documents, any discrepancies are to be reported to the Architect before the affected work commences.

All structural components shown are indicative only. Details / calculations of structural members are to be provided by the Structural Engineer.


This drawing is copyright.

This drawing and the copyright, design rights and all other intellectual property. No licence or assignment of any such rights is granted hereunder. This drawing is not to be copied or divulged to a third party without written permission.

REVISION	DATE	COMMENT



EXISTING SITE PLAN

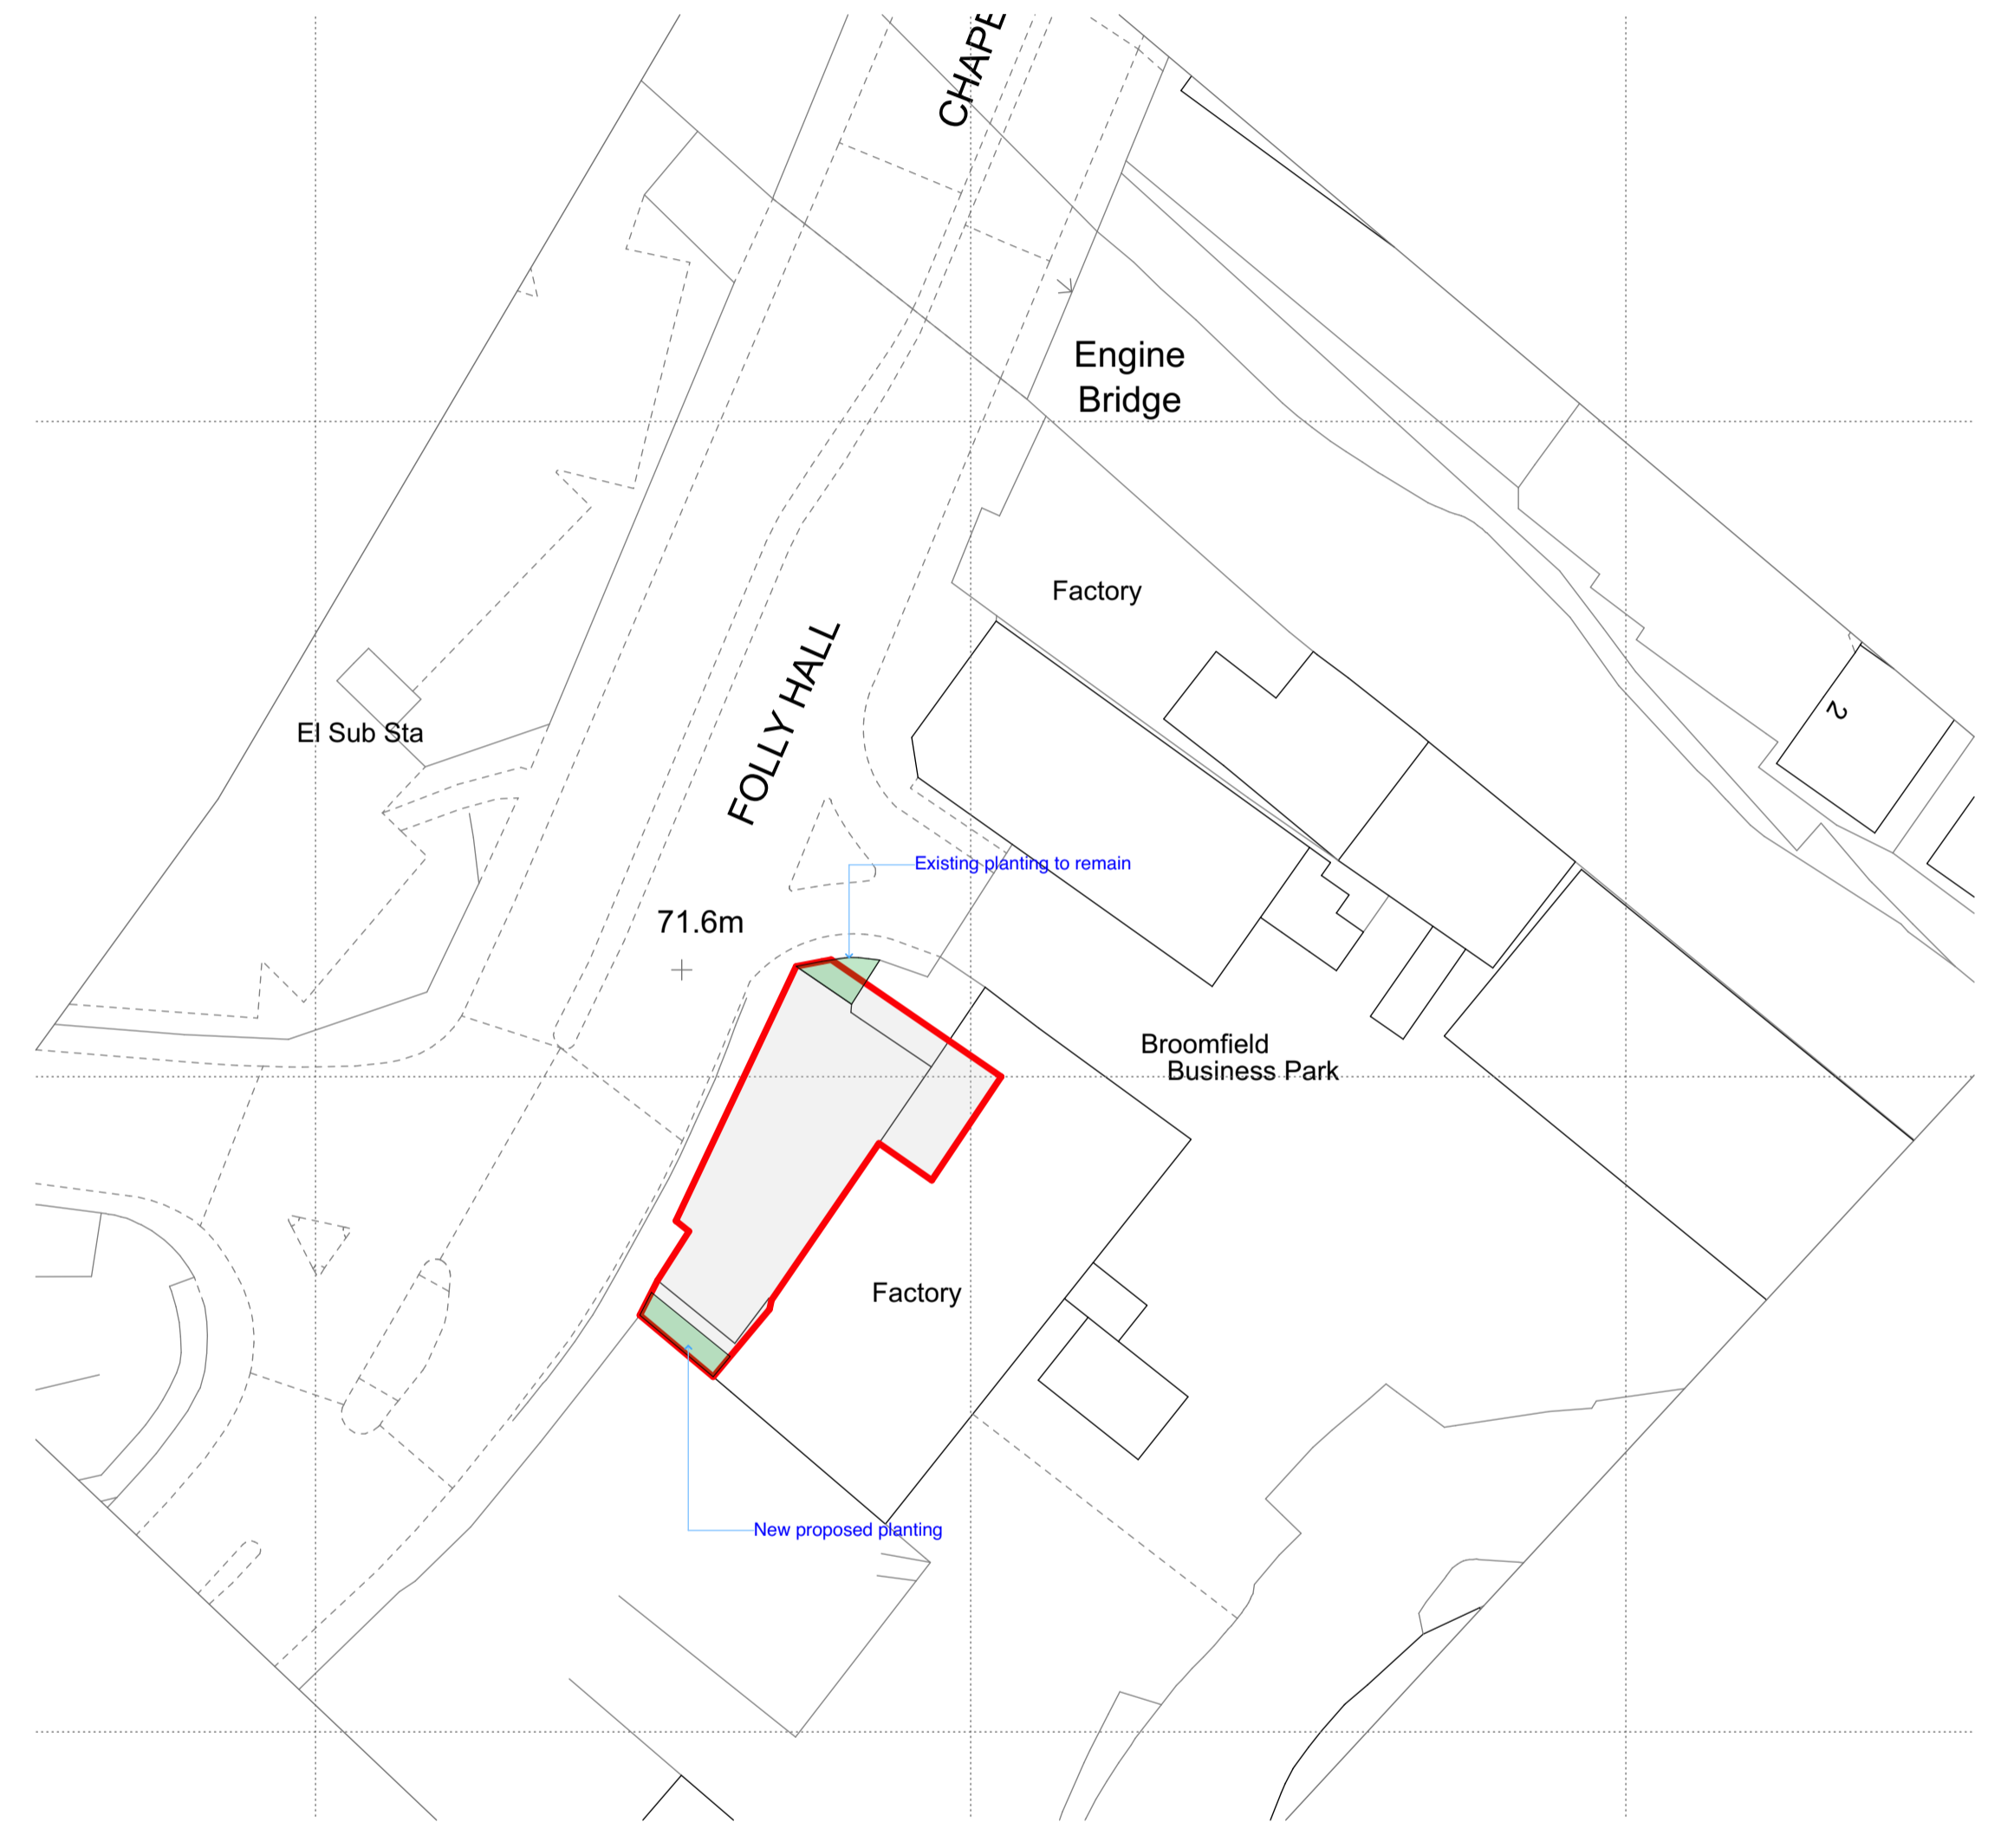

PROPOSED SITE PLAN



CLIENT DETAILS FOLLY HALL HUDDERSFIELD	DRAWING No FLH-PL-005	REVISION
DRAWING INFO Site Plan as Existing and Proposed	SCALE 1:500	DATE 22/09/2023
		DRAWN BY JH