


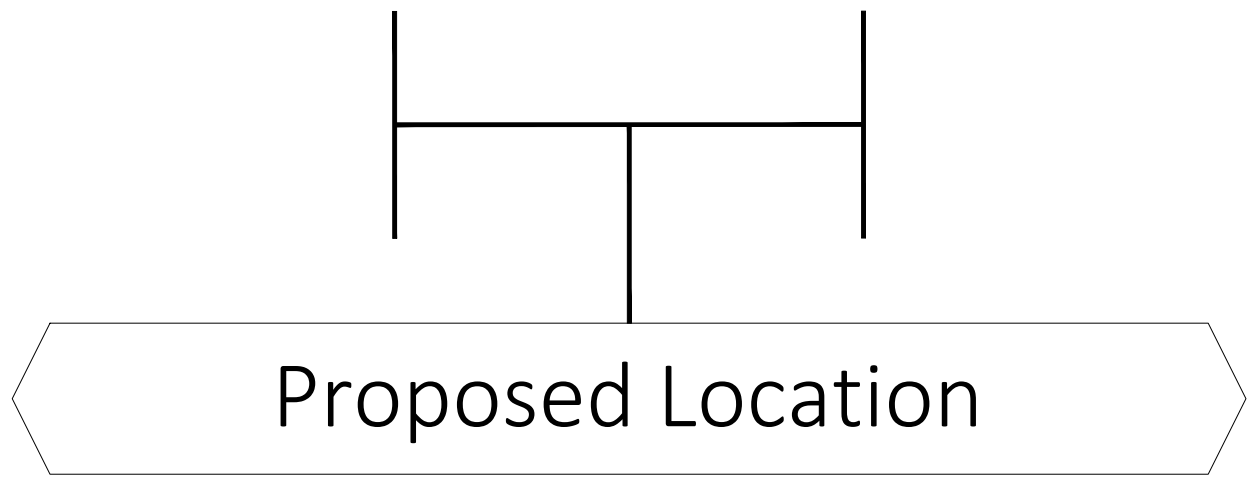
 


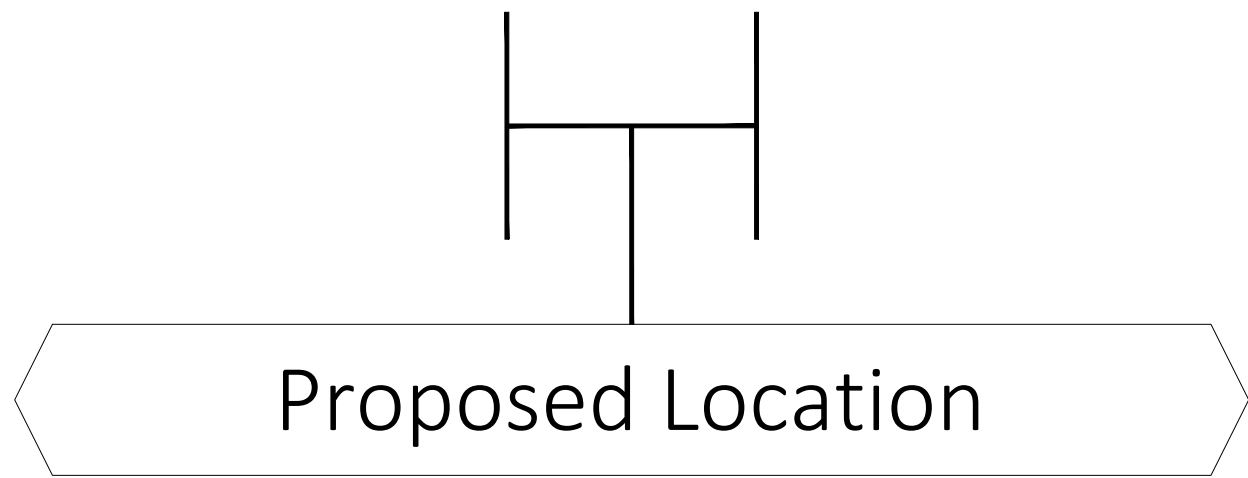



1 EXISTING NORTH FACING ELEVATION
PL-03 Scale 1:50 @ A1

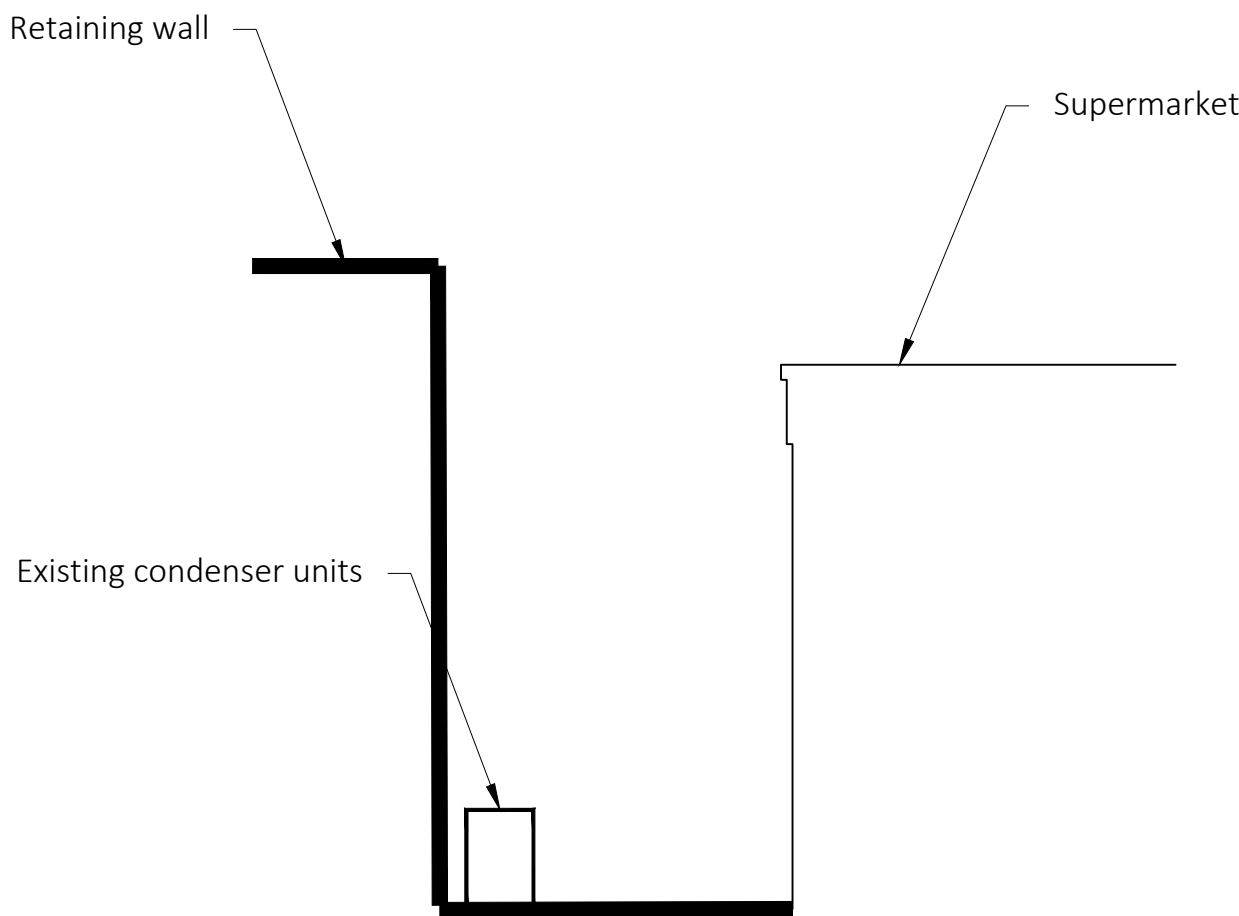

2 EXISTING EAST FACING SECTION
PL-03 Scale 1:50 @ A1

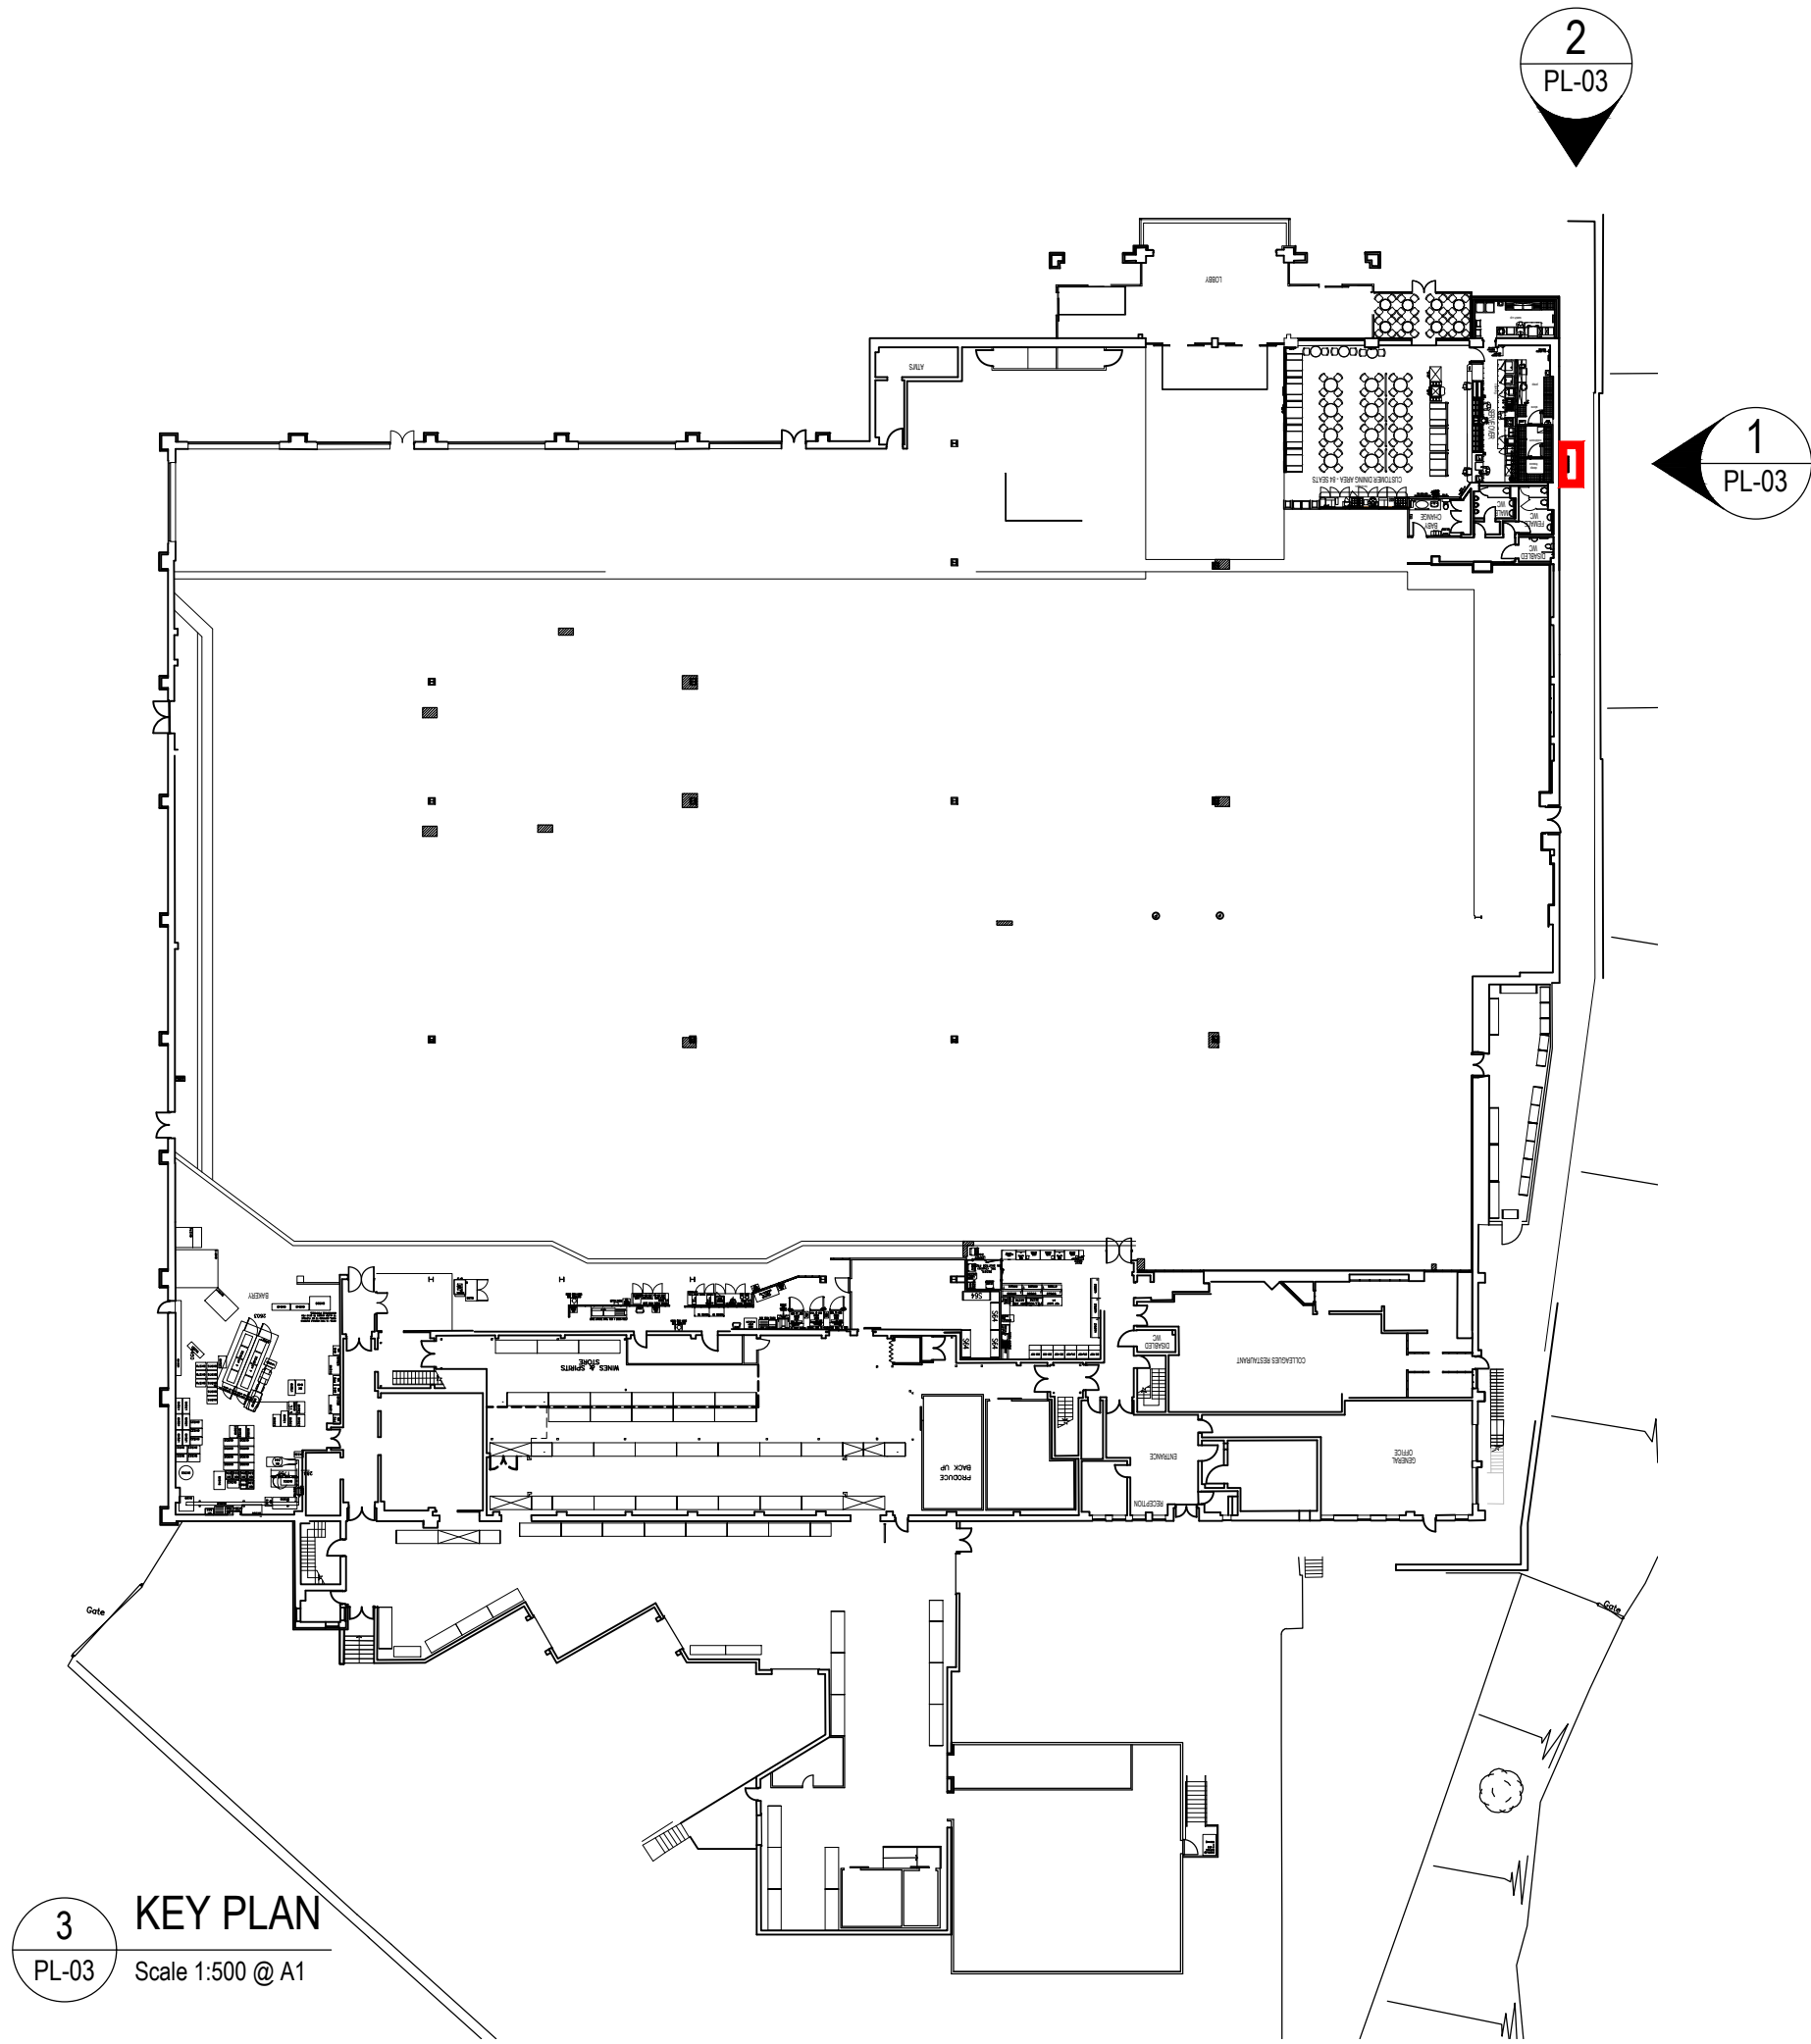

3 KEY PLAN
PL-03 Scale 1:500 @ A1

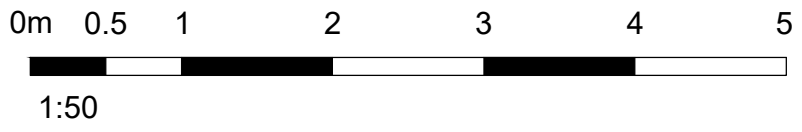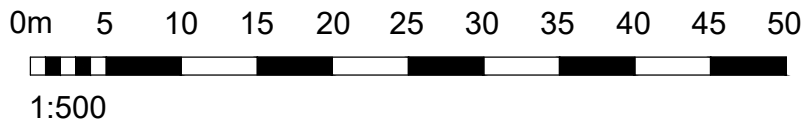

© Whittam Cox Architects - Disclaimer:

This drawing is copyright of WCEC Group Ltd trading as Whittam Cox Architects, and shall not be reproduced nor used for any other purpose without the written permission of the Architects. This drawing must be read in conjunction with all other related drawings and documentation. It is the contractors responsibility to ensure full compliance with the Building Regulations. Do not scale from this drawing, use figured dimensions only. It is the contractors responsibility to check and verify all dimensions on site. Any discrepancies to be reported immediately. IF IN DOUBT ASK. Materials not in conformity with relevant British or European Standards/Codes of practice or materials known to be deleterious to health & safety must not be used or specified on this project.

15/05/24 First Issue MD/MC

PLANNING

CLIENT

ASDA

PROJECT
PROPOSED PLANT ASSET
REPLACEMENT ASDA
HUDDERSFIELD
TITLE
EXISTING FRONT ELEVATION

DRAWING STATUS
PLANNING
DRAWN MD CHECKED MC
SCALE 1:50 @ A1
DATE MAY 2024

Whittam Cox
ARCHITECTS
Chesterfield / 01246 260261
London / 020 3388 0019
Leeds / 0113 3566018
whittamcox.com

JOB NO. 230318
DRAWING NO. PL_03
REV -