

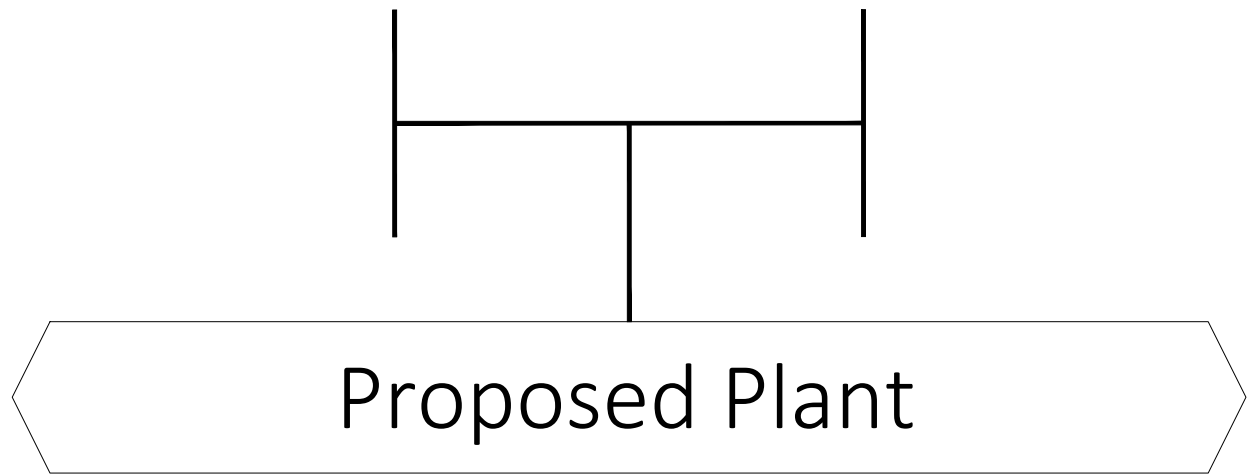
 


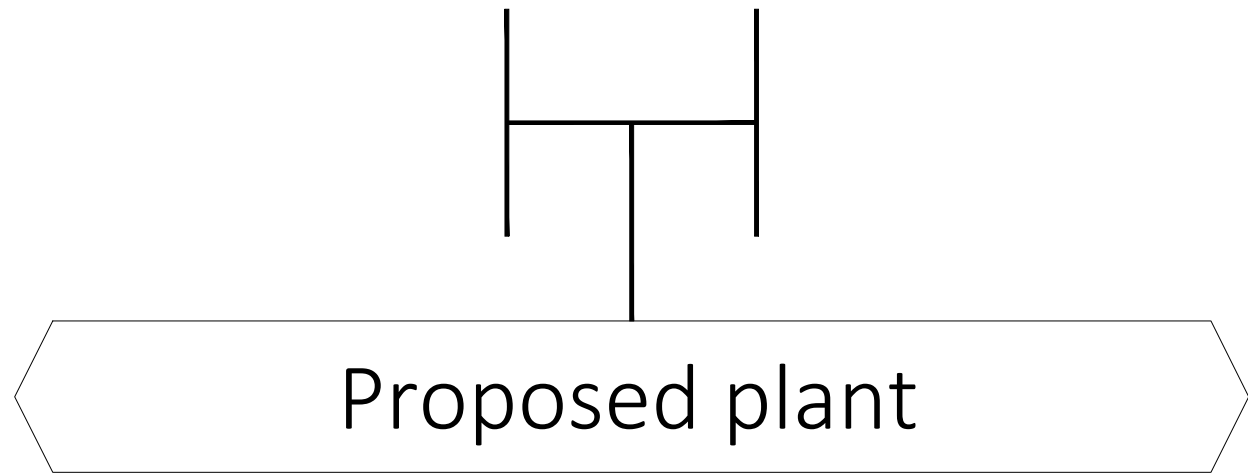


1 PROPOSED NORTH FACING ELEVATION
PL-05 Scale 1:50 @ A1

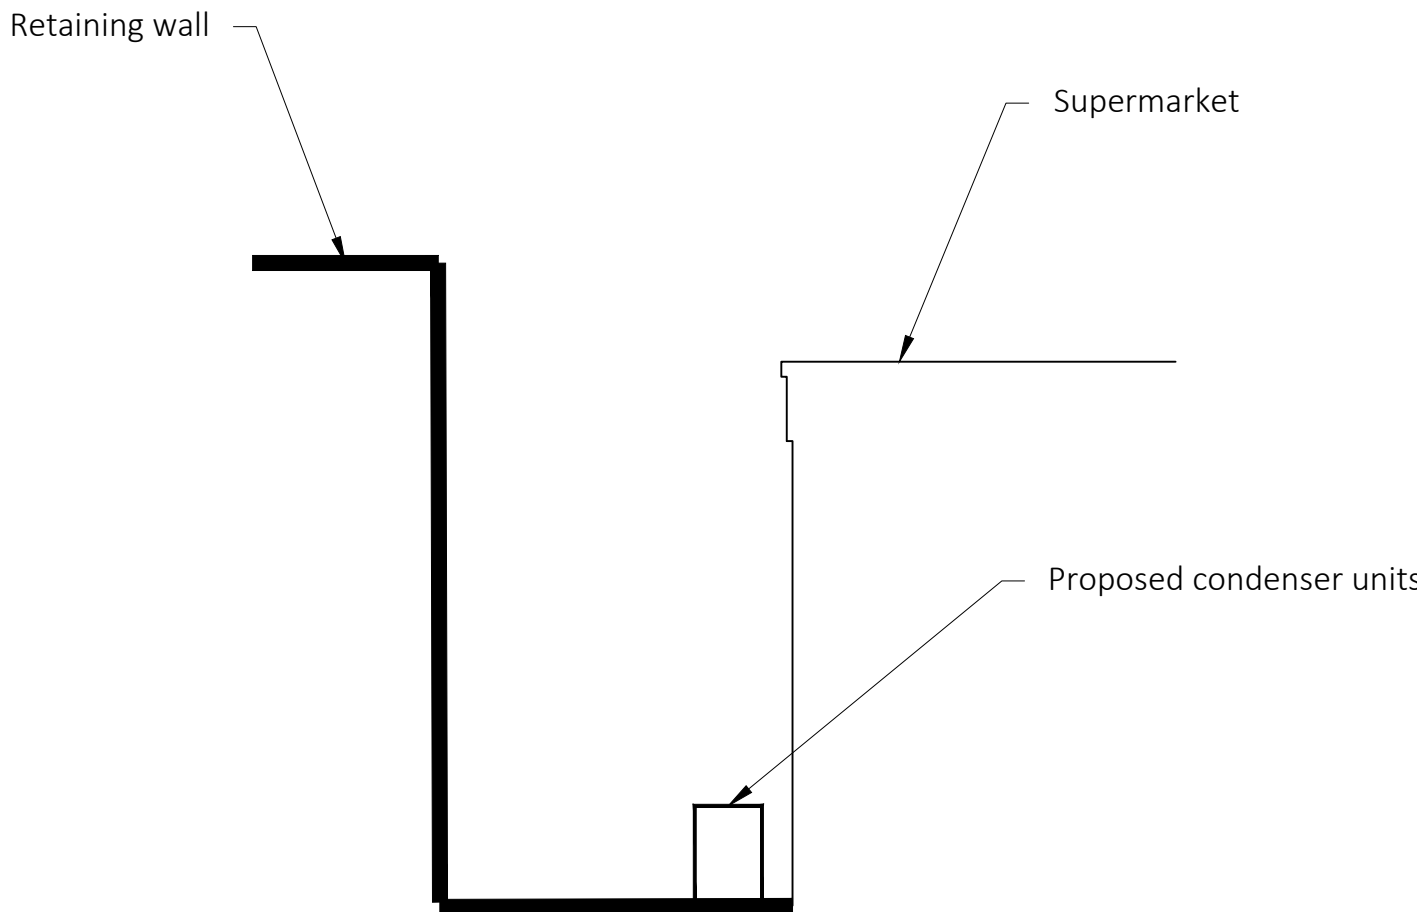


2 PROPOSED EAST FACING SECTION
PL-05 Scale 1:50 @ A1

NEW COND UNIT JEHS 0300 B2-L-3 1101 x 444 x 662(h)
WEIGHT: 78kg
SOUND: 33 dbA @ 10m

CONDENSING UNIT SPECIFICATION SHEET			
Condensing Unit Details		Condenser Coil	
Model	JEHS-0300-B2-L-3	Type	Microchannel
Application	Low Temperature	Volume	0.51 litre
Electrical Supply		Liquid Receiver	
400V / 3Ph / 50Hz		Volume	4.5 litres
Weights & Dimensions		Airflow	
Width	1101 mm	Volume	2700 m³/h
Depth	444 mm	Applicable Refrigerants	
Height	793 mm	R404A/R407A/R407F/R448A/R449A	
Mounting Dims.	793 mm (W) x 408 mm (D)	Unit Connections	
Weight (Dry)	78 kgs	Liquid	3/8"
Compressor Data		Suction	3/4"
Type	Z709KQLE-TFD	Sound Pressure Level @ 10m (-25°C/+32°C)	
Swept Volume	8.00 m³/h	33 dB(A)	
Oil Charge	1.50 litres	Performance Data at -35°C/+32°C Conditions	
Nom. Current (A)	3.8	Capacity (W) 10K SH	Capacity (W) 10°C RGT
MCC (A)	6.5	R404A	1700
LRC (A)	40.0	R407A	1510
Oil Separator		R407F	1560
Oil Charge	0.50 litre	R448A	1700
Fan Motors		R449A	1580
No.	1		
FLC (A)	0.6		
1/1 Octave Sound Pressure Levels @ 1 meter from the unit			
Frequency			
125 Hz	250 Hz	500 Hz	1 kHz
50.1	53.6	51.7	46.2
2 kHz	4 kHz	8 kHz	A (dBA)
41.6	34.9	35.0	52.5

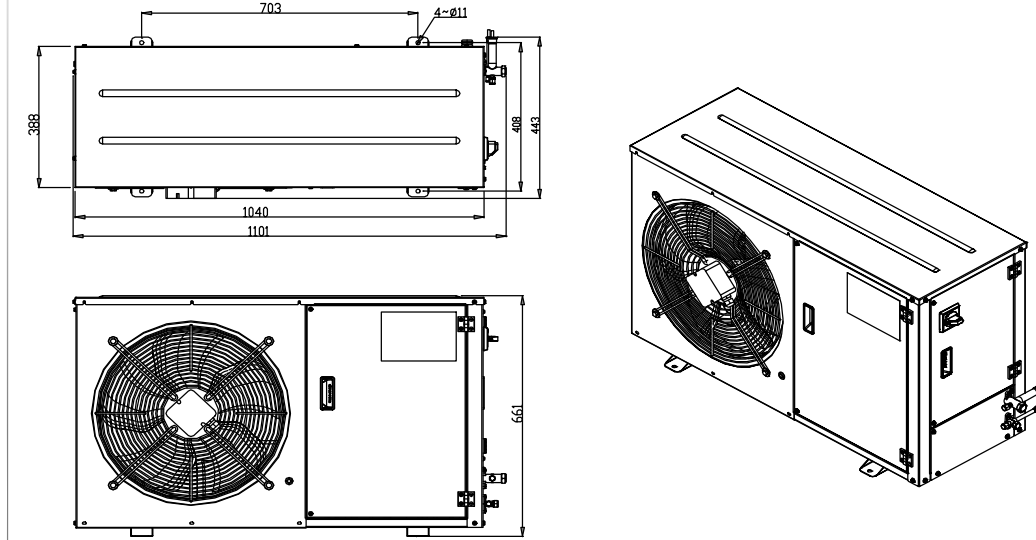

4 PROPOSED J&E CONDENSER UNIT DATA SHEET
PL-05 Scale 1:50 @ A1

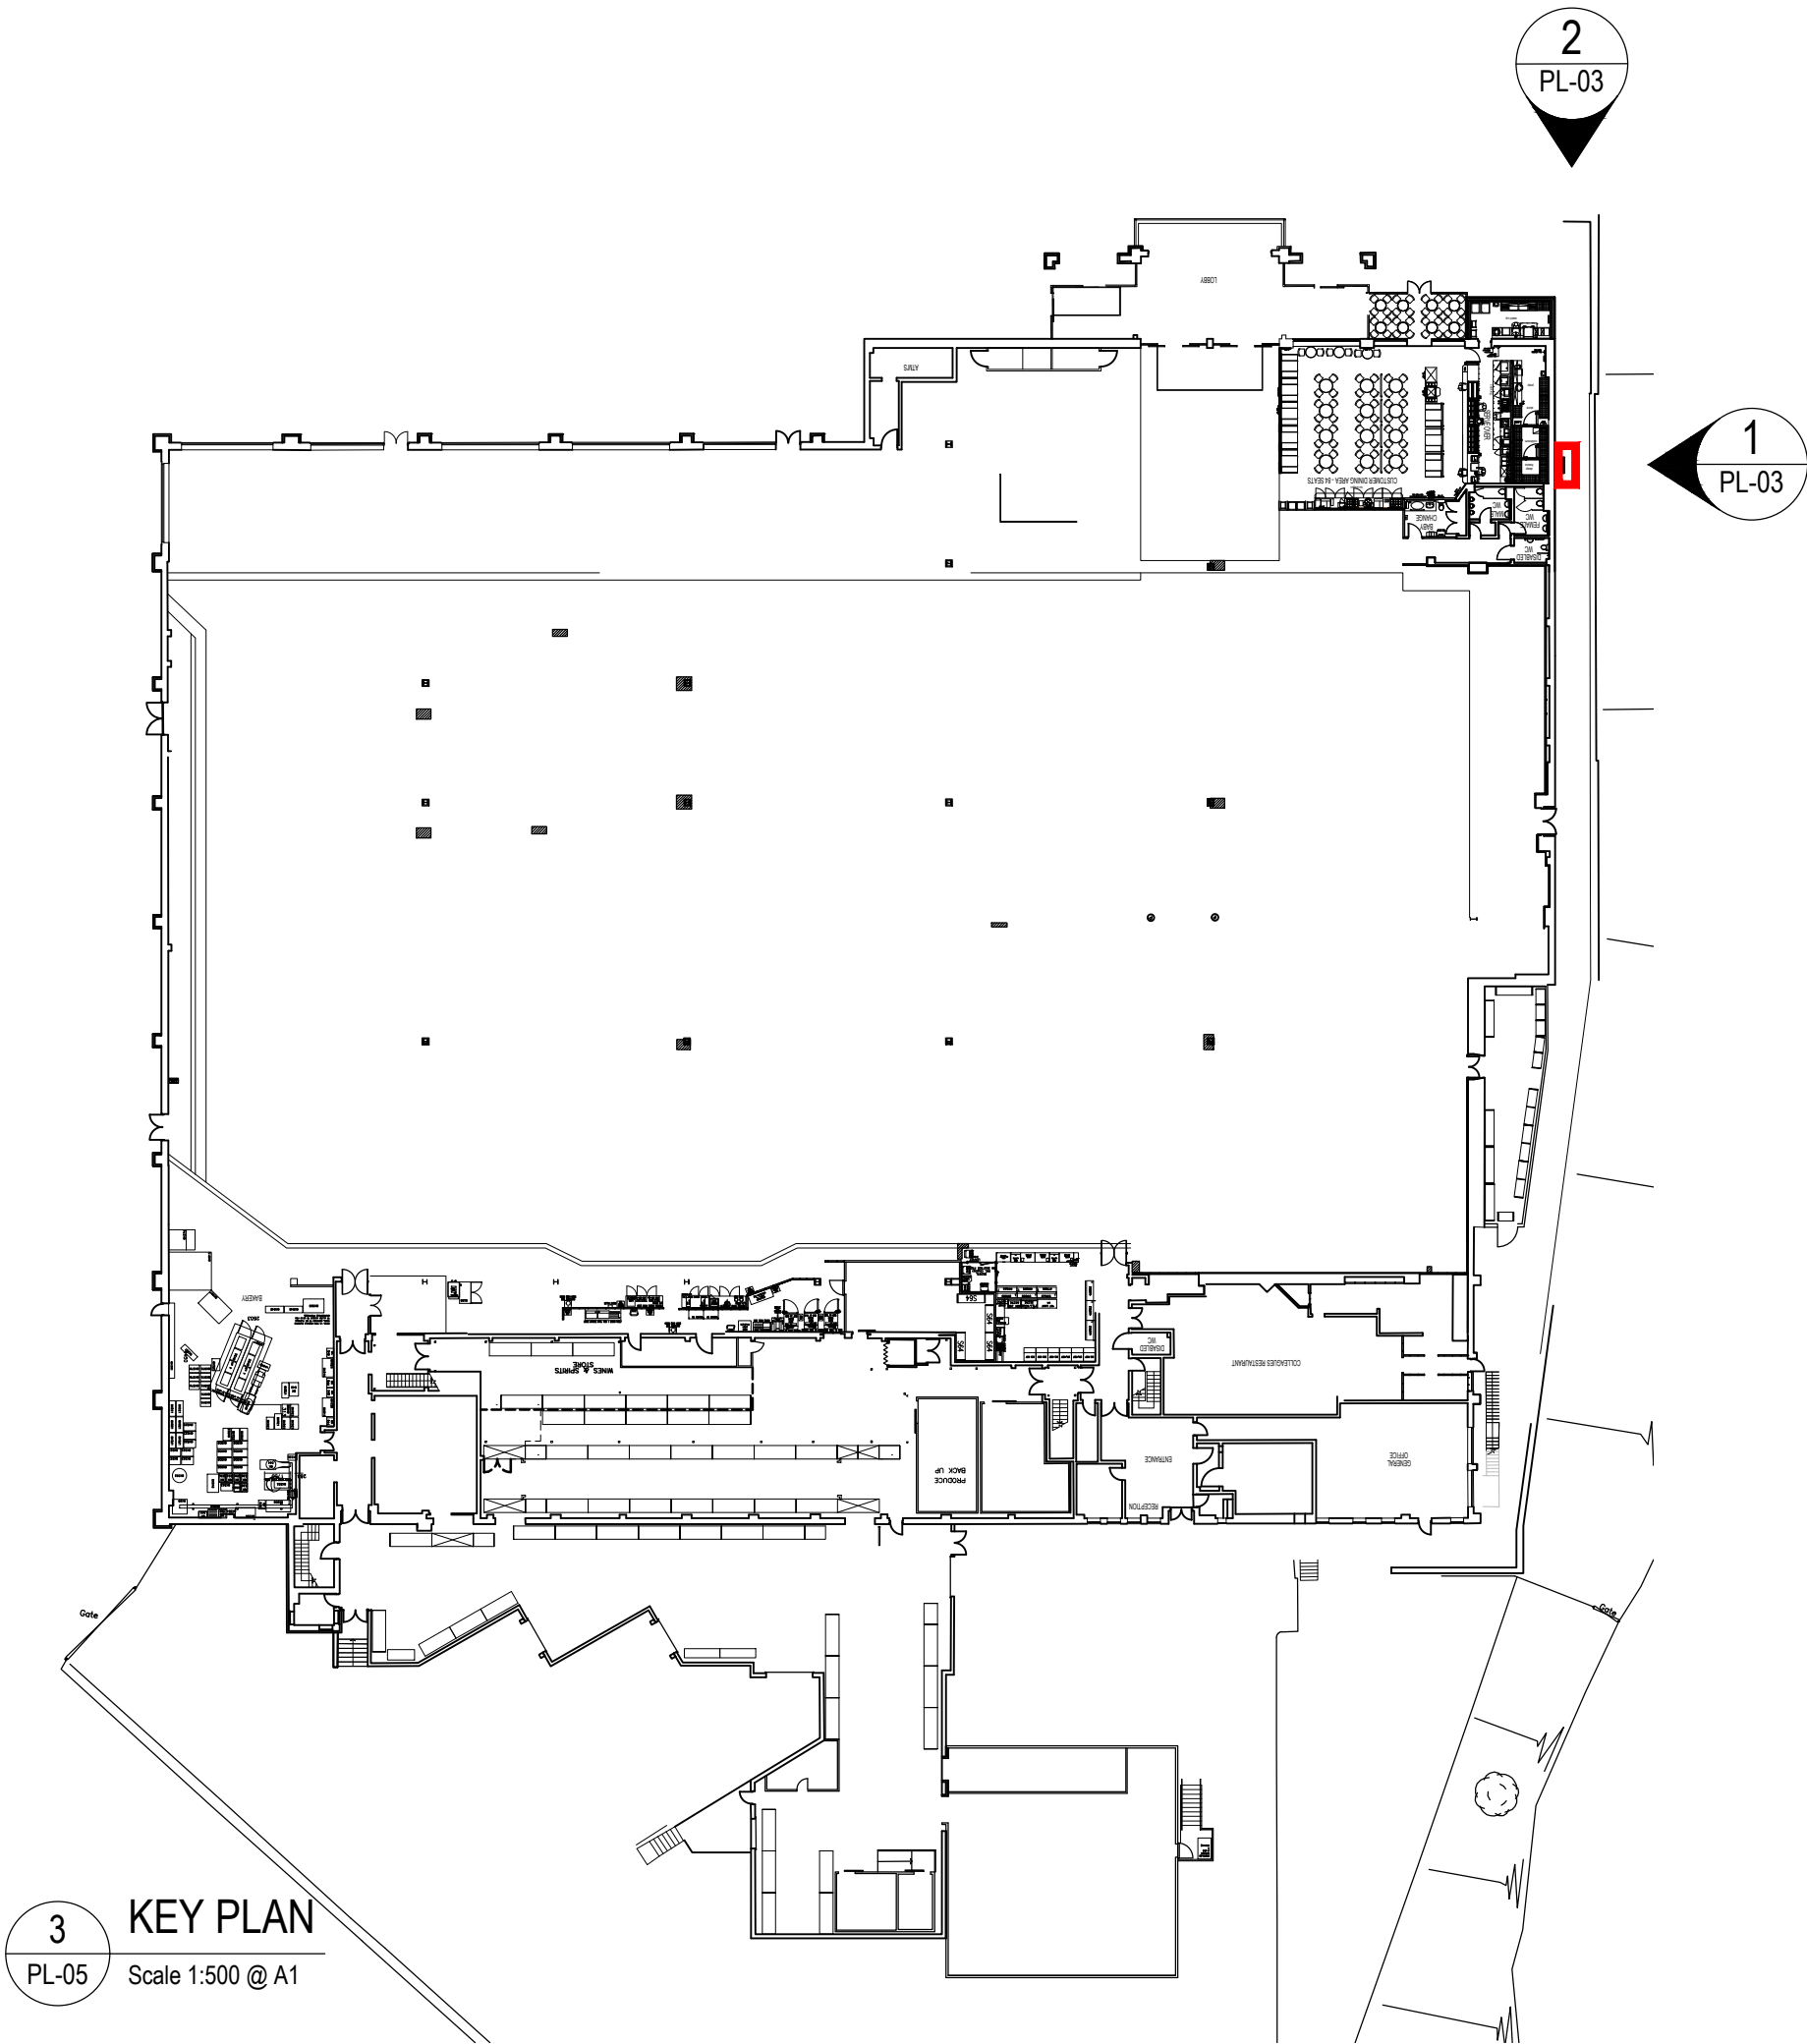

3 KEY PLAN
PL-05 Scale 1:500 @ A1

0m 5 10 15 20 25 30 35 40 45 50
1:500

0m 0.5 1 2 3 4 5
1:50

© Whittam Cox Architects - Disclaimer:

This drawing is copyright of WCEC Group Ltd trading as Whittam Cox Architects, and shall not be reproduced nor used for any other purpose without the written permission of the Architects. This drawing must be read in conjunction with all other related drawings and documentation. It is the contractors responsibility to ensure full compliance with the Building Regulations. Do not scale from this drawing, use figured dimensions only. It is the contractors responsibility to check and verify all dimensions on site. Any discrepancies to be reported immediately. IF IN DOUBT ASK. Materials not in conformity with relevant British or European Standards/Codes of practice or materials known to be deleterious to health & safety must not be used or specified on this project.

16/05/24 First Issue MD/MC

PLANNING

No. Date Description Drawn/Check By

CLIENT ASDA

PROJECT
PROPOSED PLANT ASSET
REPLACEMENT ASDA
HUDDERSFIELD
TITLE
PROPOSED FRONT ELEVATION

DRAWING STATUS
PLANNING
DRAWN MD CHECKED MC
SCALE 1:50 @ A1
DATE MAY 2024

Whittam Cox ARCHITECTS
Chesterfield / 01246 260261
London / 020 3388 0019
Leeds / 0113 3566018
whittamcox.com

JOB NO. 230318
DRAWING NO. PL_05
REV -