


Malkin Farm
 Brow Lane
 Holmfirth
 HD9 2RJ
 07946872499
paul@paulmatthewsarchitectural.co.uk
www.paulmatthewsarchitectural.co.uk

Company Registration Number: 09898149 – Company Registered in England and Wales


Do not scale from drawing, use figured dimensions only.

All dimensions must be checked and verified on site prior to commencement of works and architect to be notified of any discrepancies.


The copyright for these drawings remains the property of Paul MatthewsArchitectural Ltd. They must not be reproduced in any way without prior written consent from the originator (Paul MatthewsArchitecturalLtd).

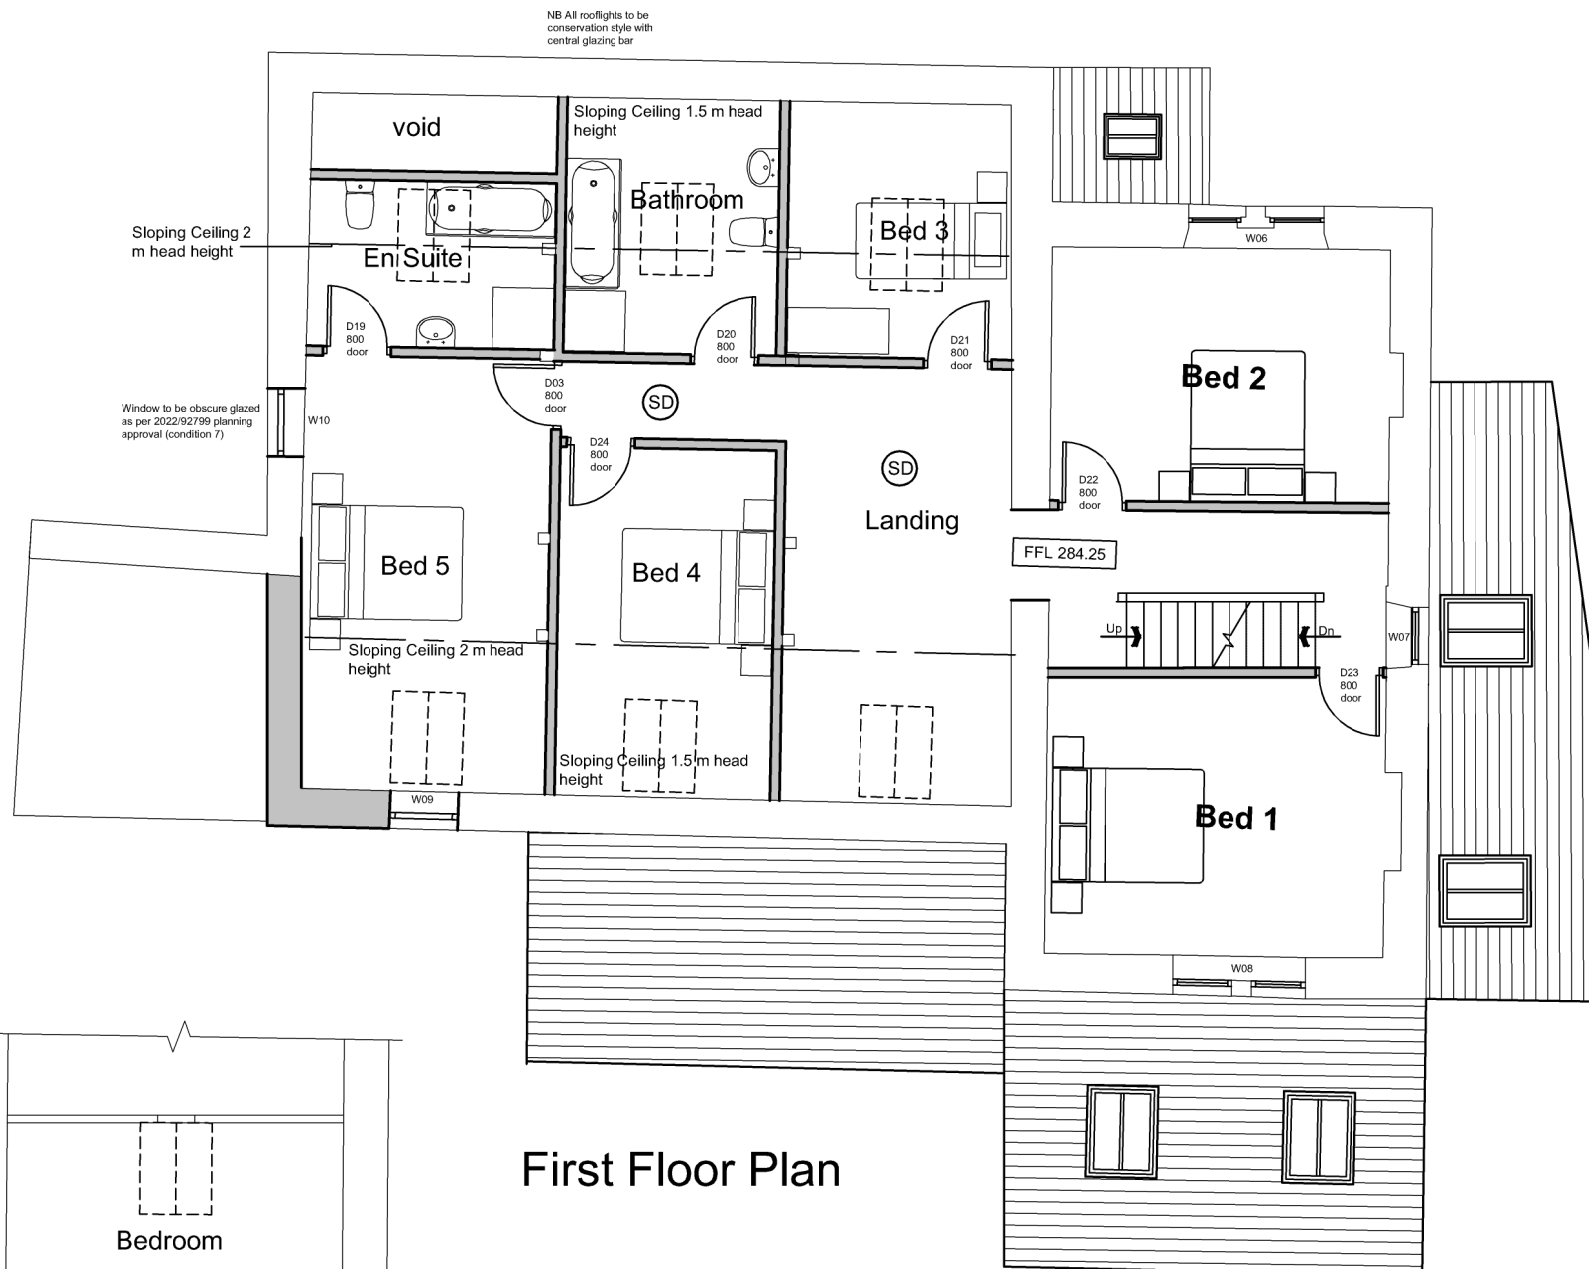

First Floor Plan

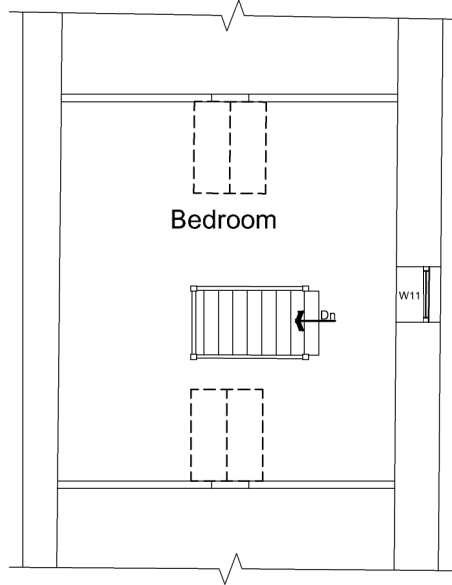

Attic Floor Plan

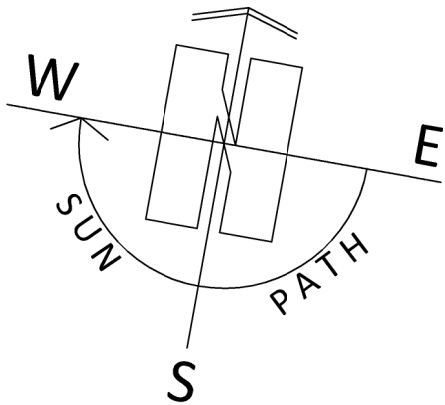

Project
 Discharge of Condition Application at 17 Town Gate, Upperthong, Holmfirth, HD9 3UX
 Client
 Barnaby James Donlon
 Drawing Title/Issue
 Window & Door Schedule Proposed
 First Floor Plan

scale	date	sheet size	dwg. no.
1:100	05/2024	A3	24/975/06

1:100

