




Notes  
All dimensions to be site checked by contractor prior to the commencement of works.

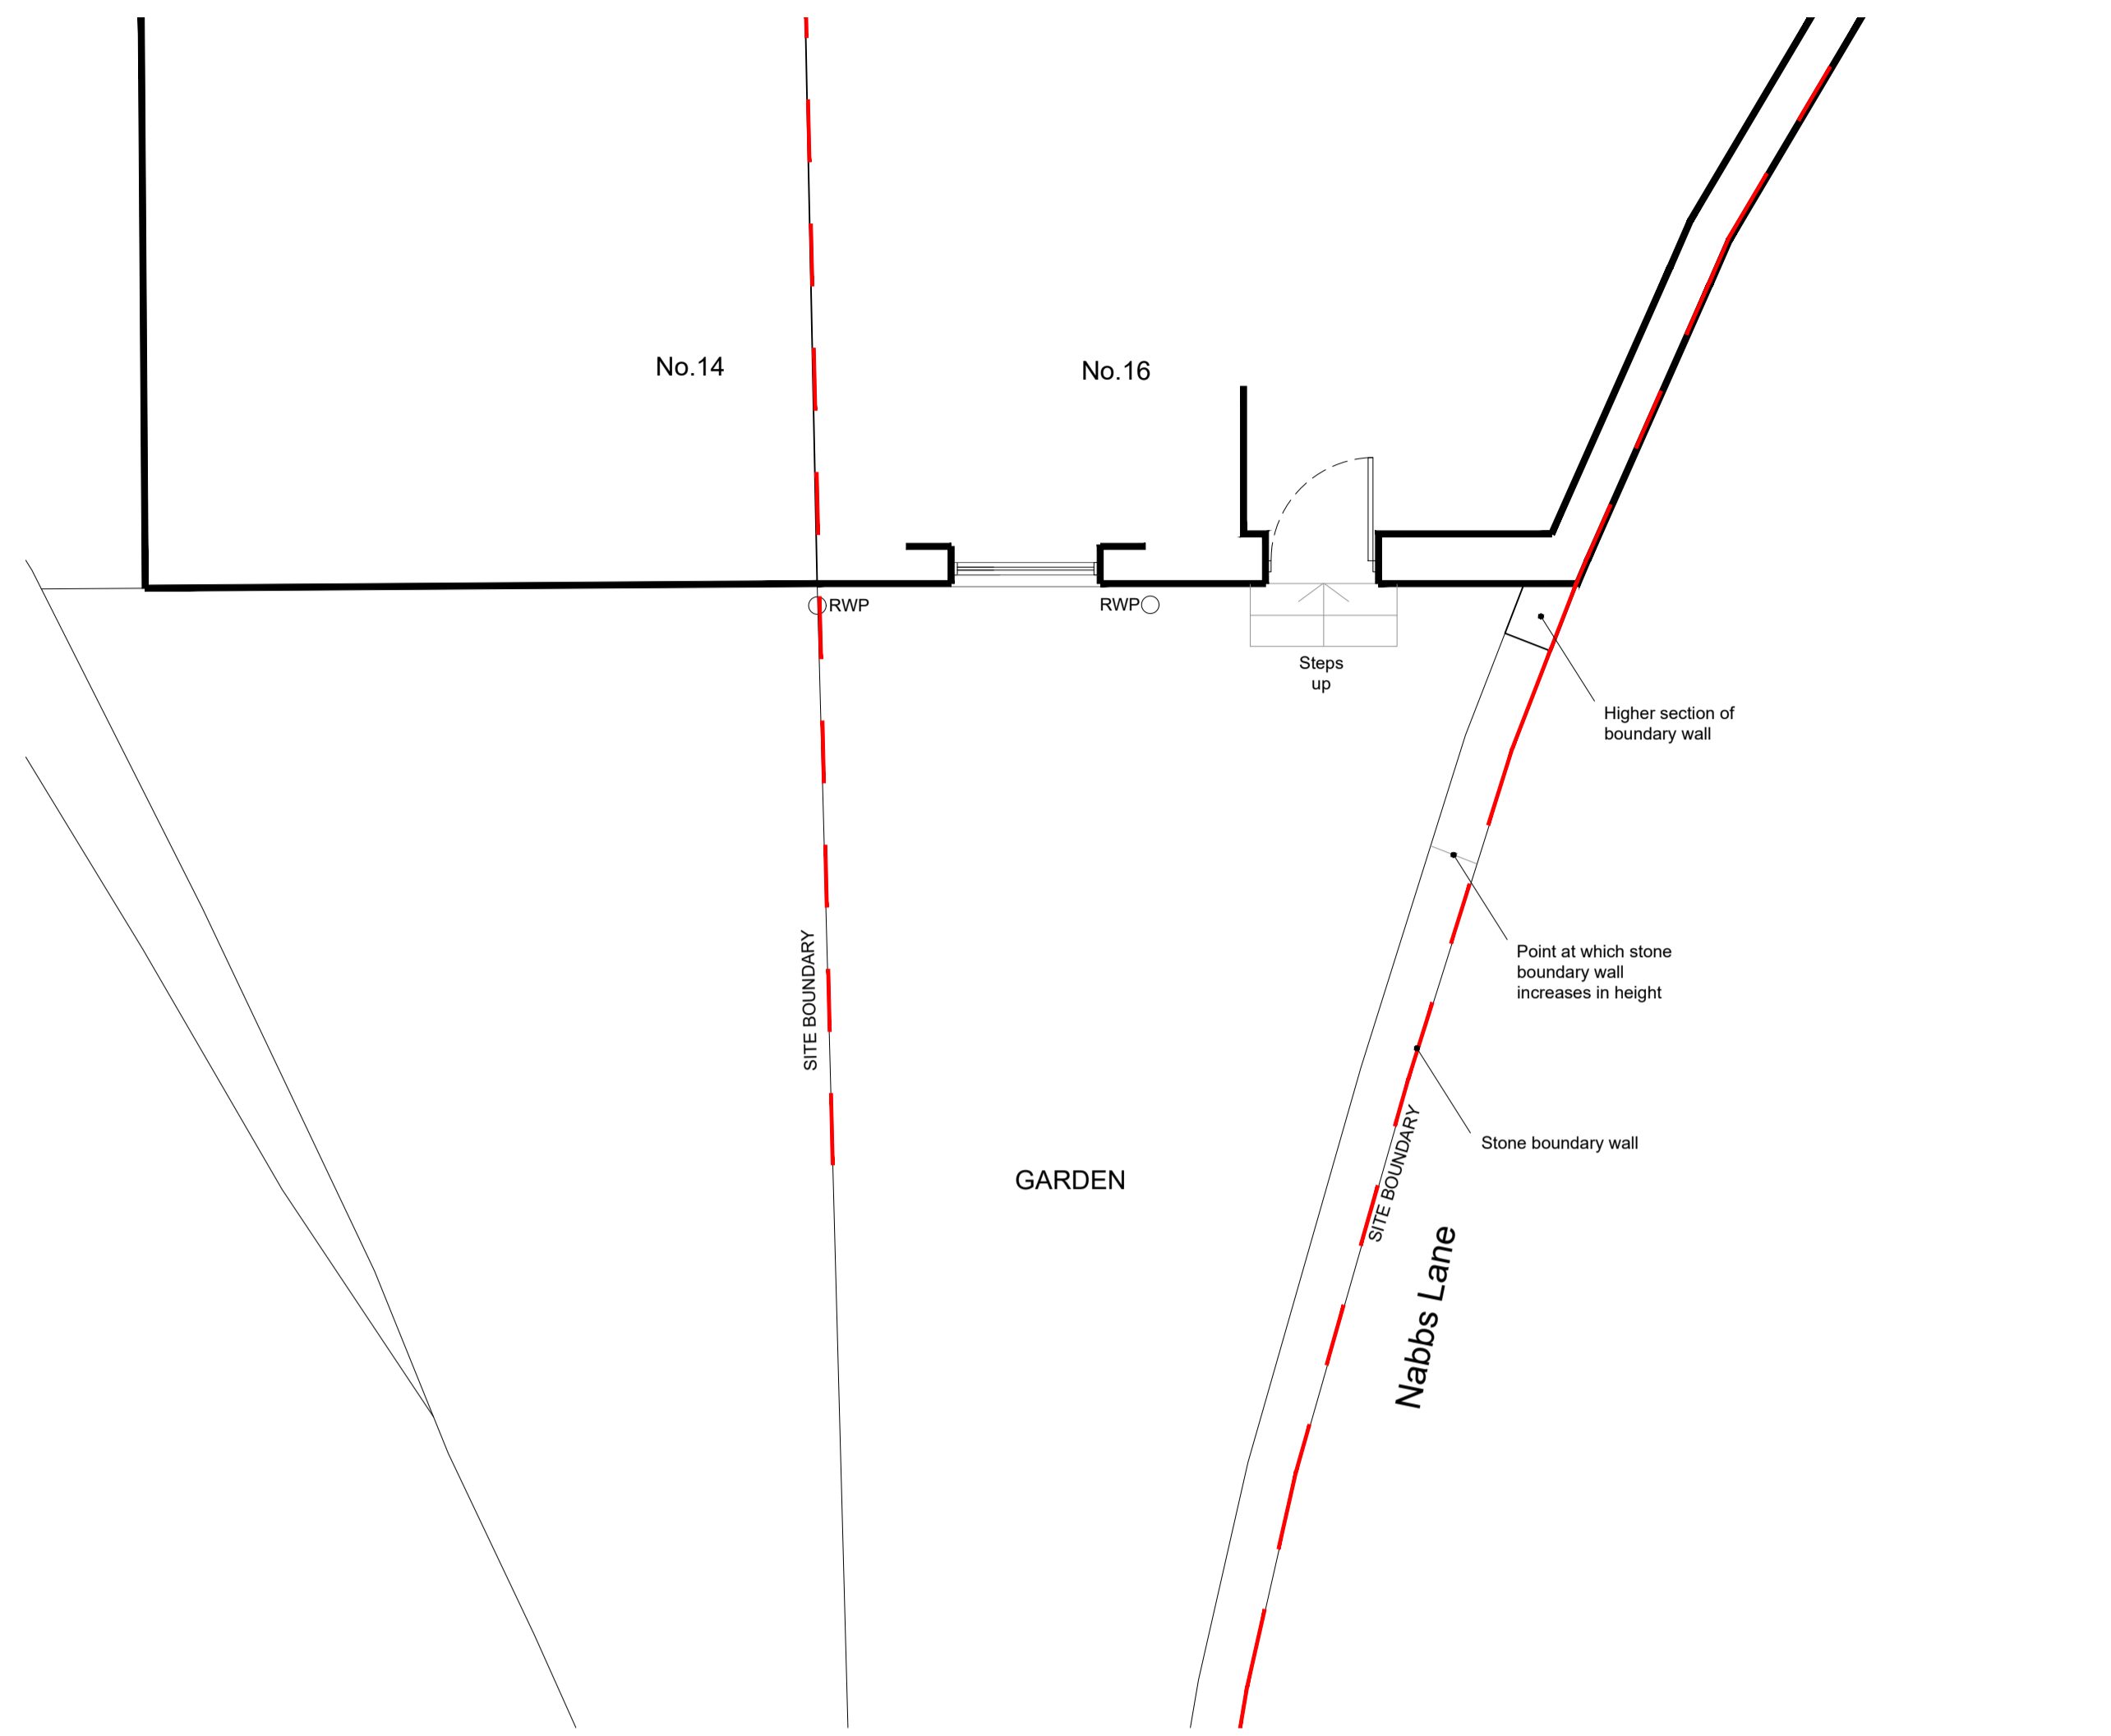

1 EXISTING PLAN  
1:50@A1

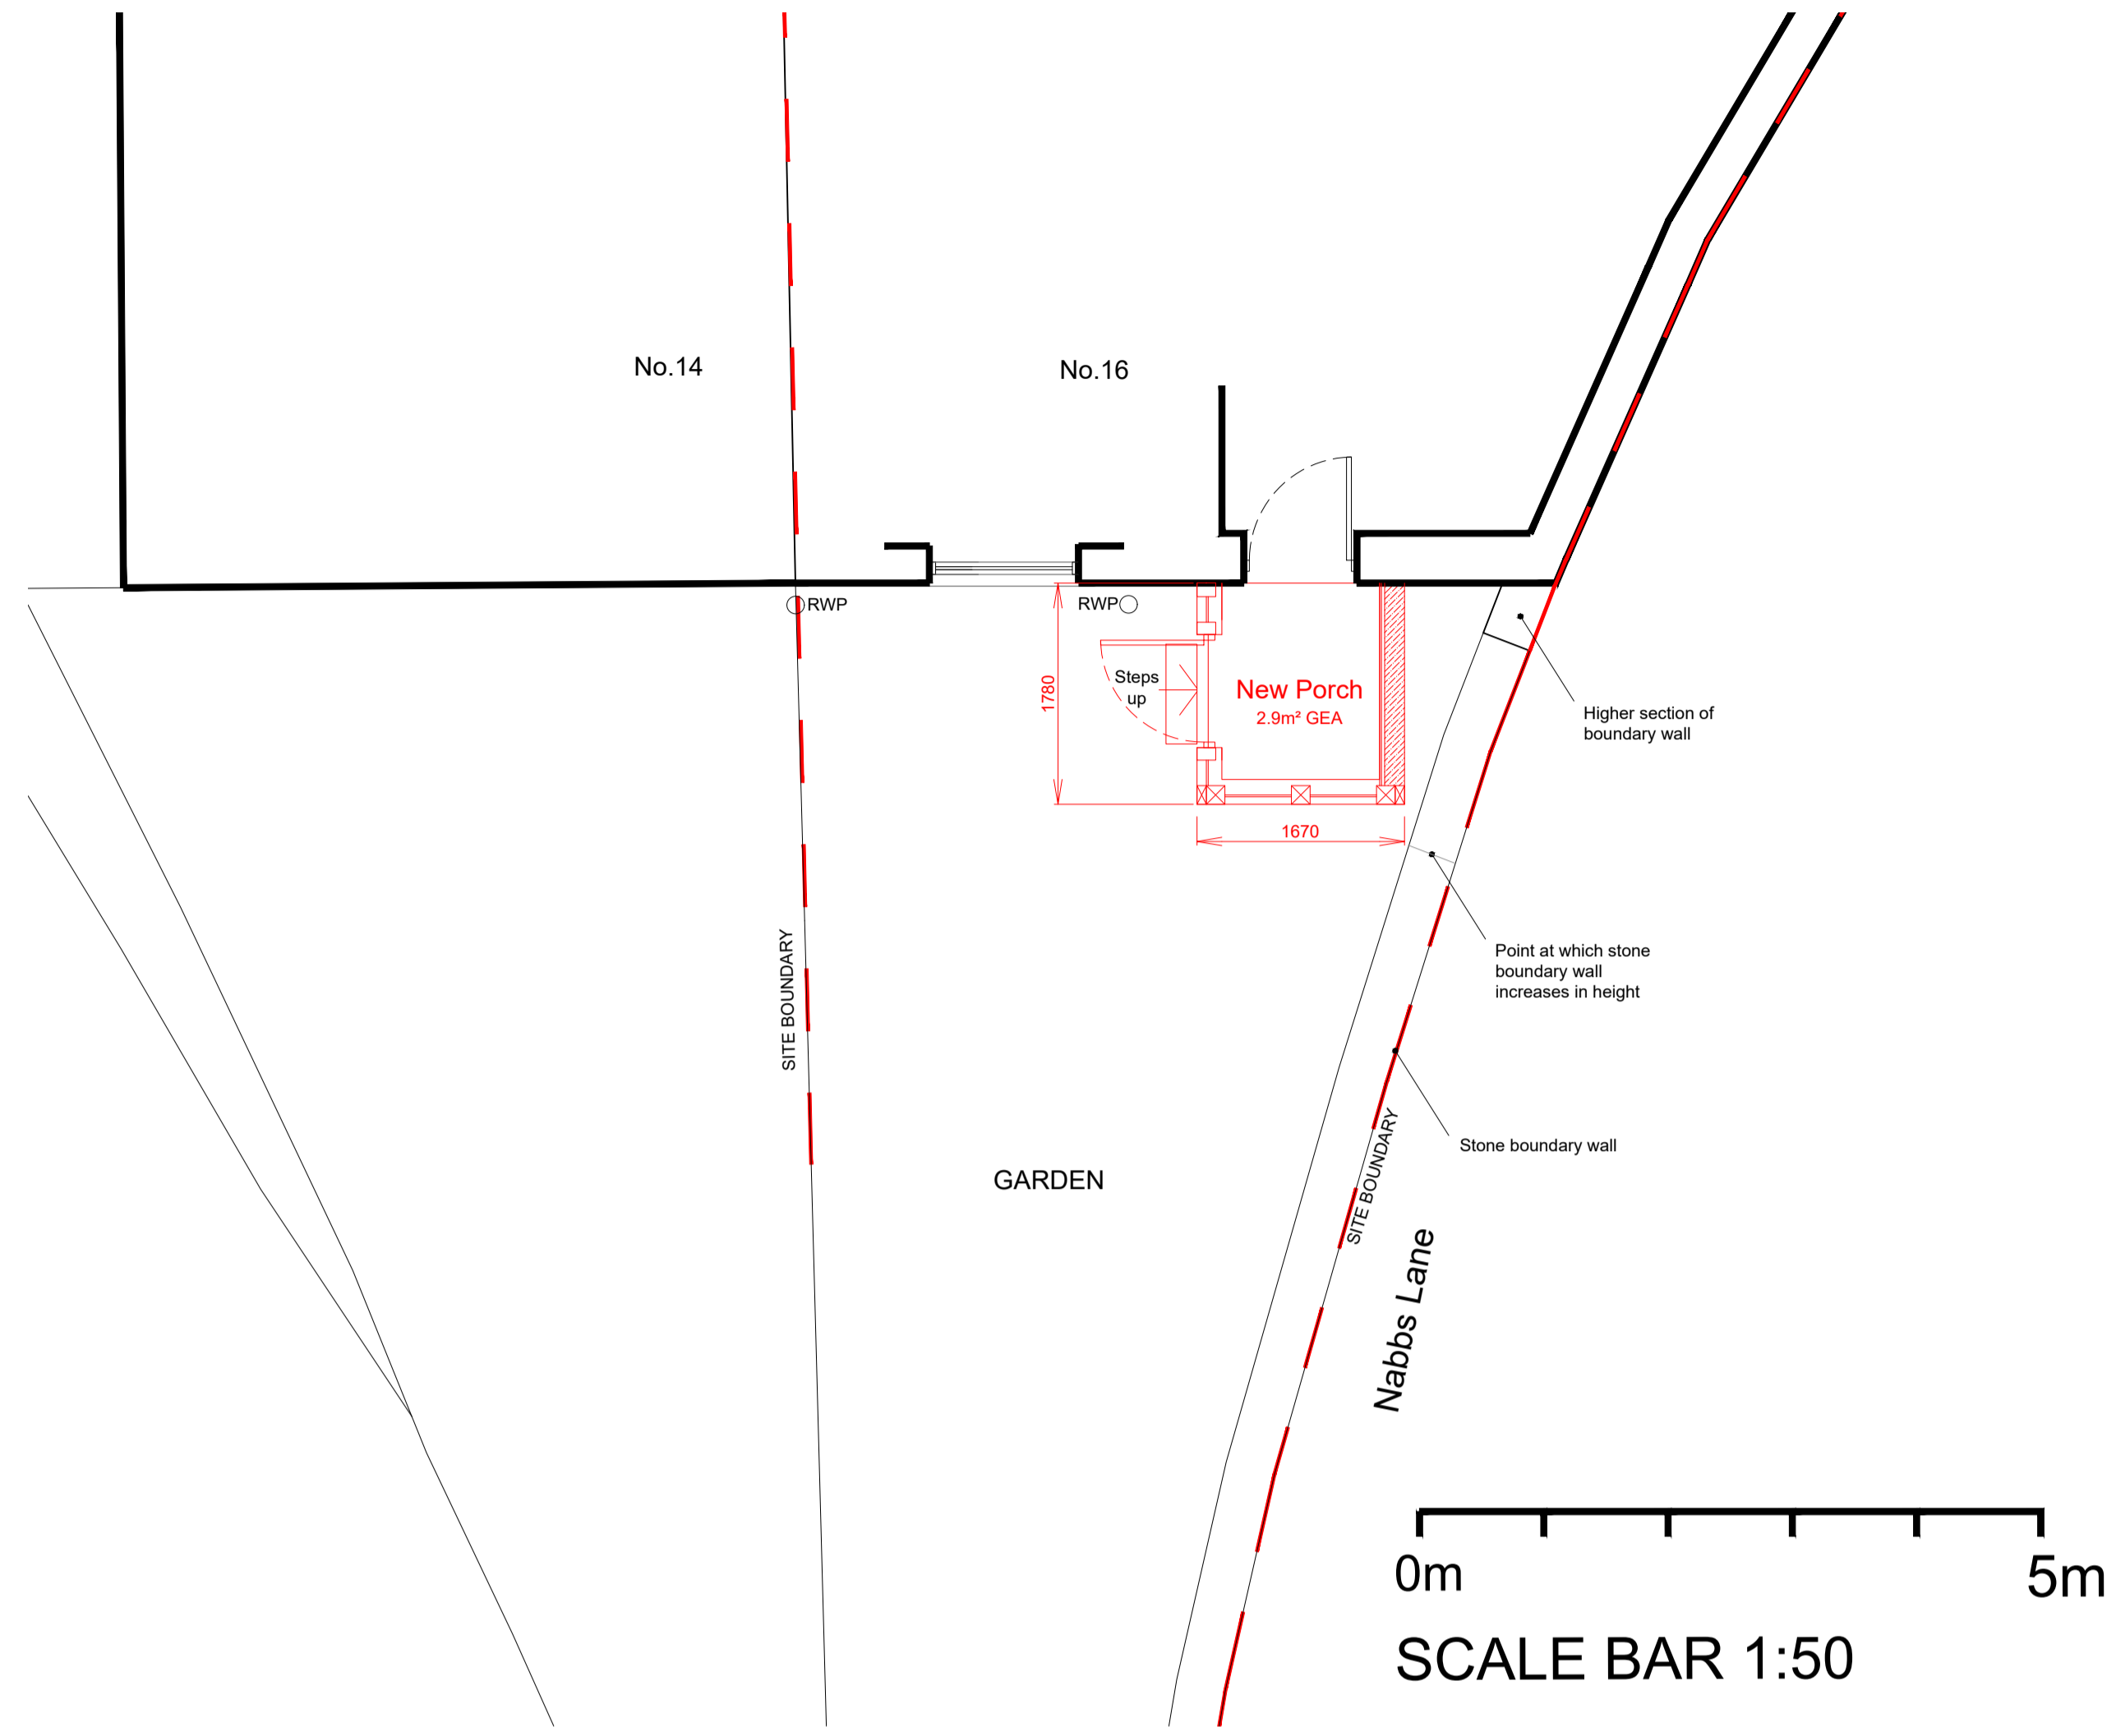

3 PROPOSED PLAN  
1:50@A1

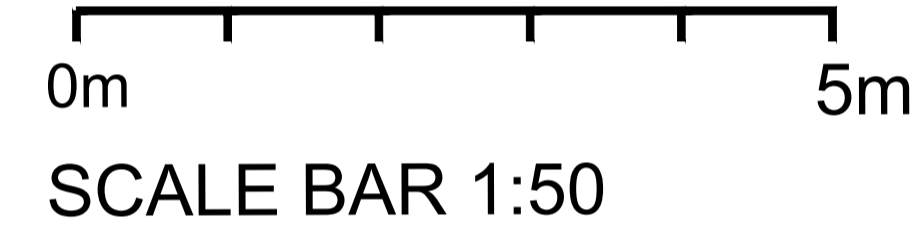

2 EXISTING FRONT ELEVATION  
1:50@A1




4 PROPOSED FRONT ELEVATION  
1:50@A1

Revisions

Thomas Morgan Architect  
1 New Hagg, Holmfirth  
HD9 6RN  
www.thomas-morgan.co.uk

16 Nabbs Lane  
Slaithwaite  
HD7 5AU

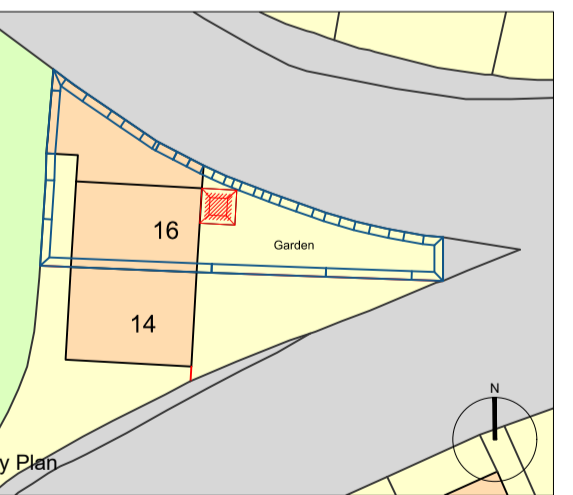

Drawing Title  
**EXISTING AND PROPOSED PLAN AND FRONT ELEVATION**

Scale bar	
Scale	1:50@A1
Status	PLANNING
First Issued	24/05/2024

Job No.	Dwg. No.	Rev.
2408	/ 101	-