



PARAGON OAK LIMITED
Wheatley Park,
Mirfield
WF14 8HE

- NOTES**
1. This drawing is copyright. It must not be copied or disclosed (in part or in whole) to third parties without our written consent.
 2. Do not scale or detail from this drawing. If in doubt please ask.
 3. Scales @ A3
1:50

CLIENT
Duncan Morgan

PROJECT
Briar Court
28 Occupation Road
Lindley


DESCRIPTION
Garage elevations & plans

DRAWN BY
LT


ISSUE DATE
28.02.2024

- REVISIONS**
- A - 14.03.2024**
Amended to suit comments.
 - B - 18.03.2024**
Amended to suit client's comments.
 - C - 25.03.2024**
Amended to suit client's comments.
 - D - 21.05.2024**
Velux added to sour elevation
And central posts removed.
 - E - 04.06.2024**
Re-drawn to scale


DRAWING No.
DM02/24-01(E)

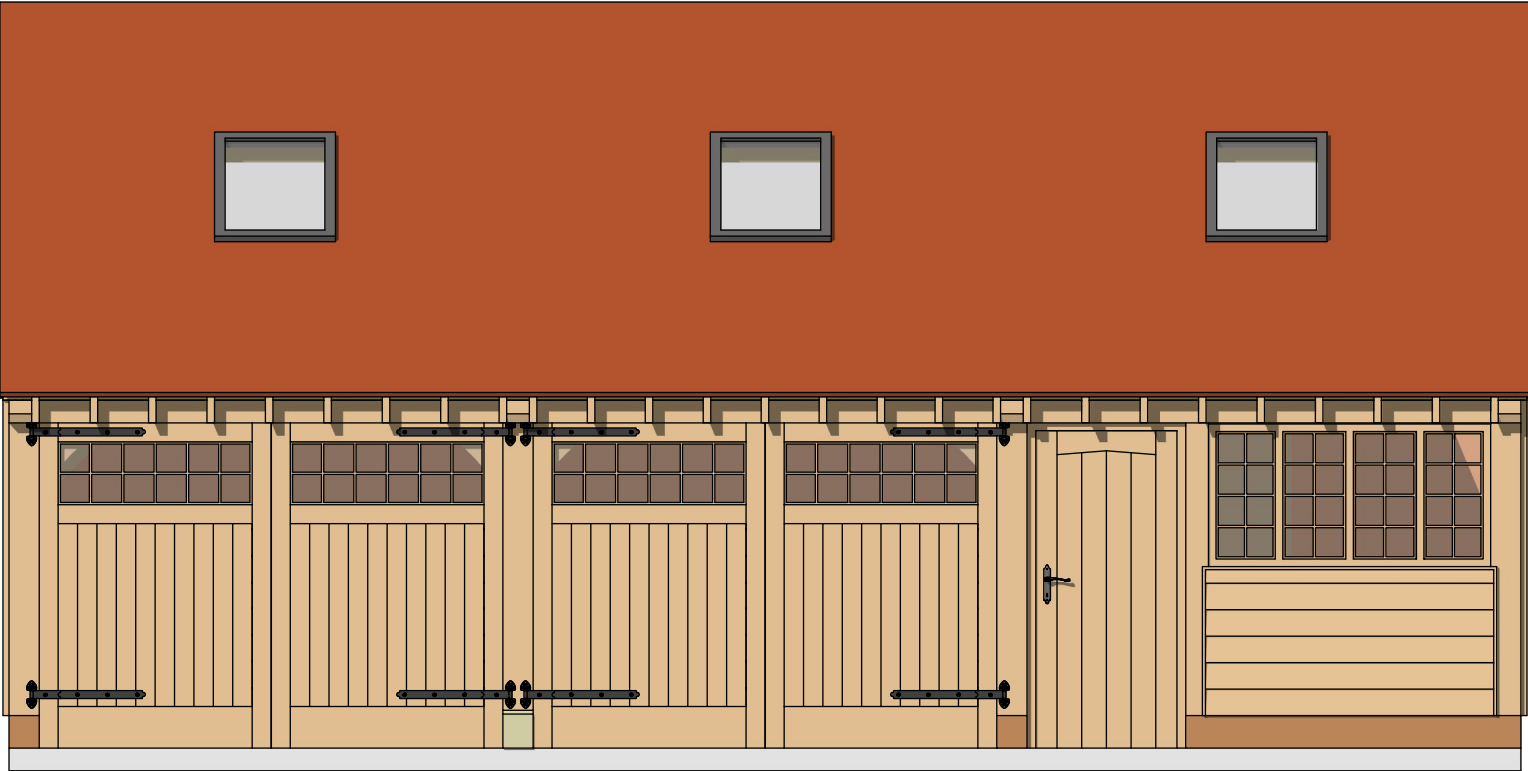


FRONT ELEVATION
Scale 1:50

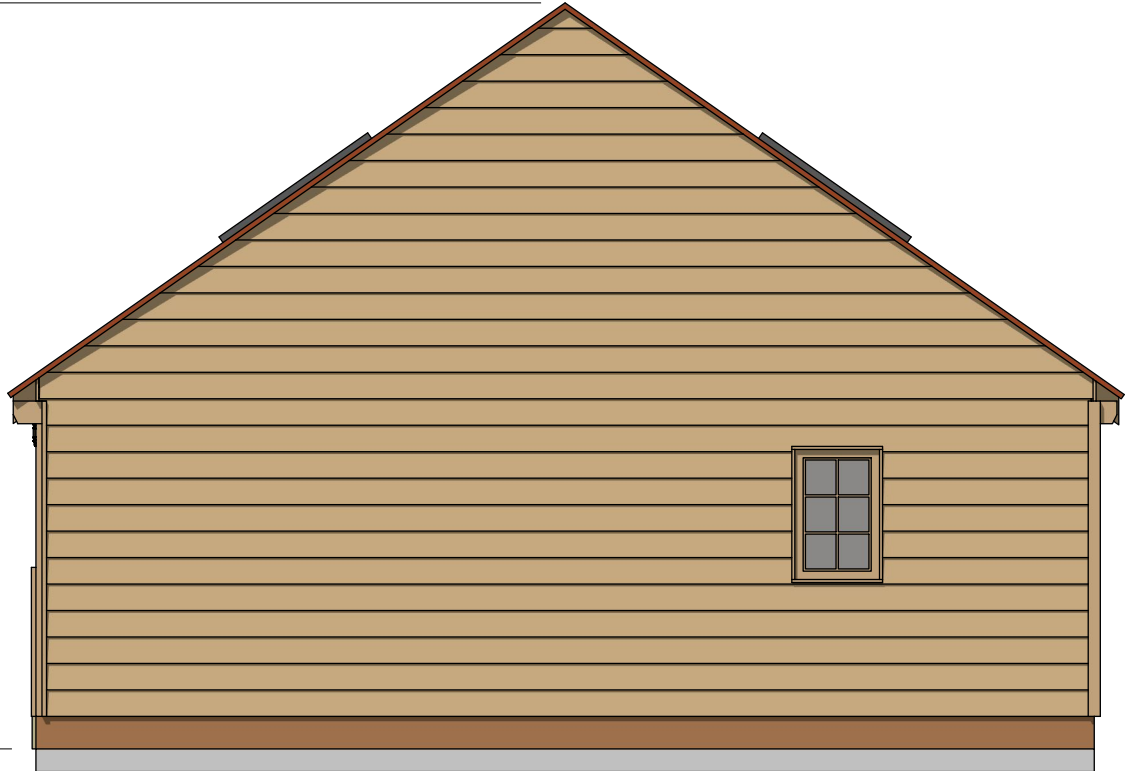

RIGHT HAND ELEVATION
Scale 1:50

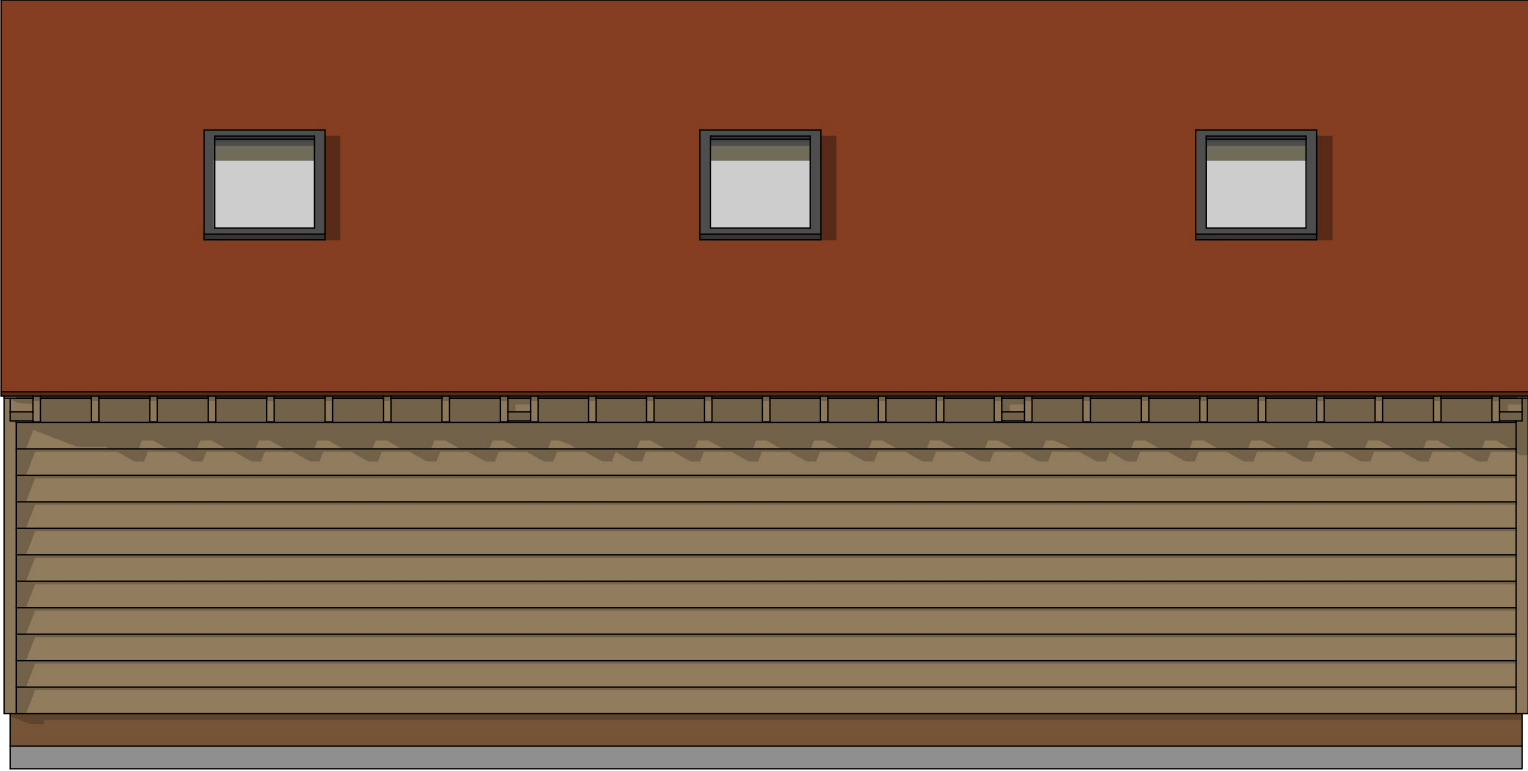

REAR ELEVATION
Scale 1:50

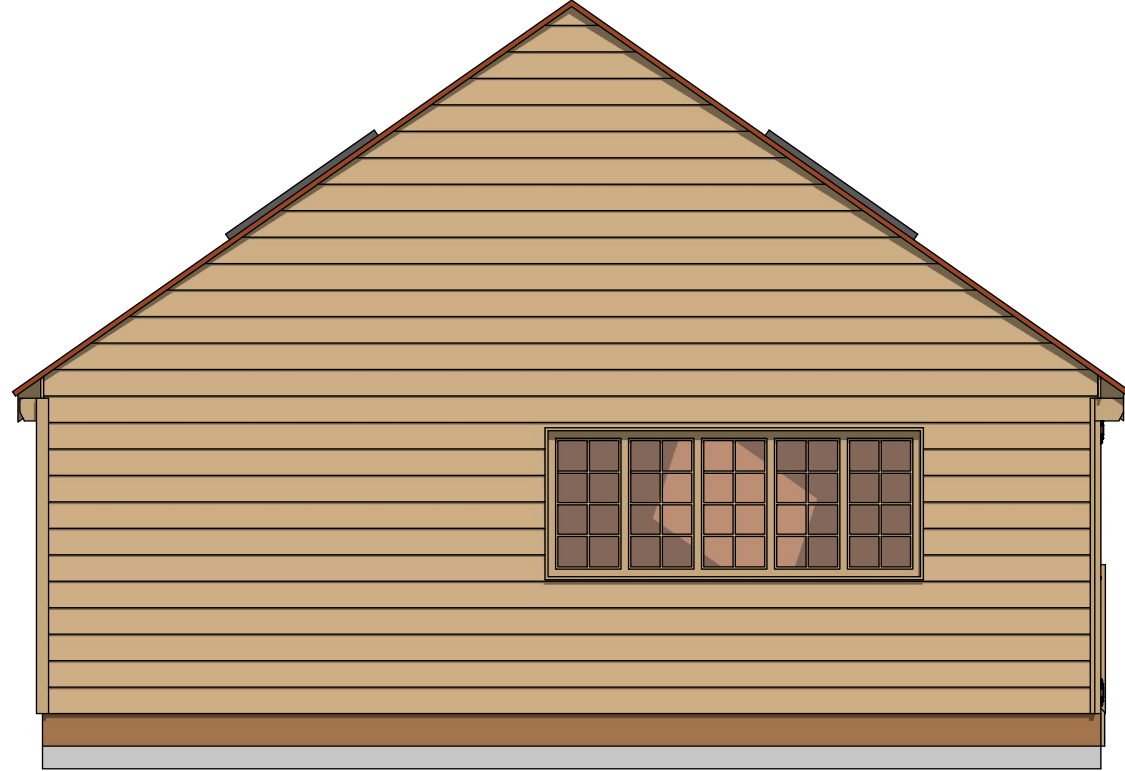

LEFT HAND ELEVATION
Scale 1:50

