


EXISTING SITE PLAN 1:500 @ A3

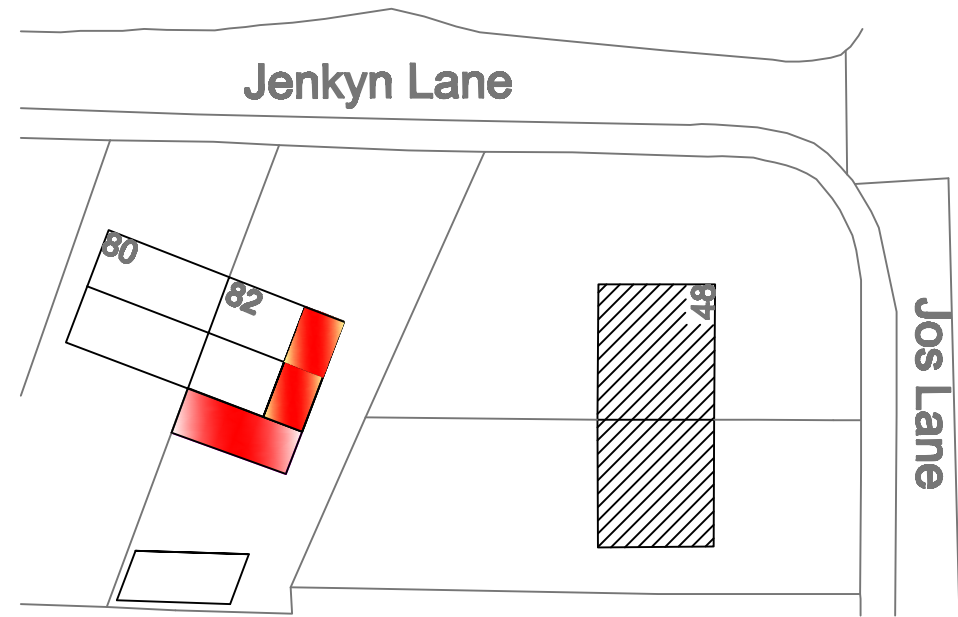

PROPOSED SITE PLAN 1:500 @A3

PROJECT TITLE Proposed rear and over garage extension @ 82 Jenkyn Lane Shepley	CLIENT Ian Spedding 82 Jenkyn Lane, Shepley
DRAWN BY Ian Spedding	DRAWING NO I.S 001
DATE May 2024	SCALE 1:500 @ A3