



Lower Ground Floor Plan

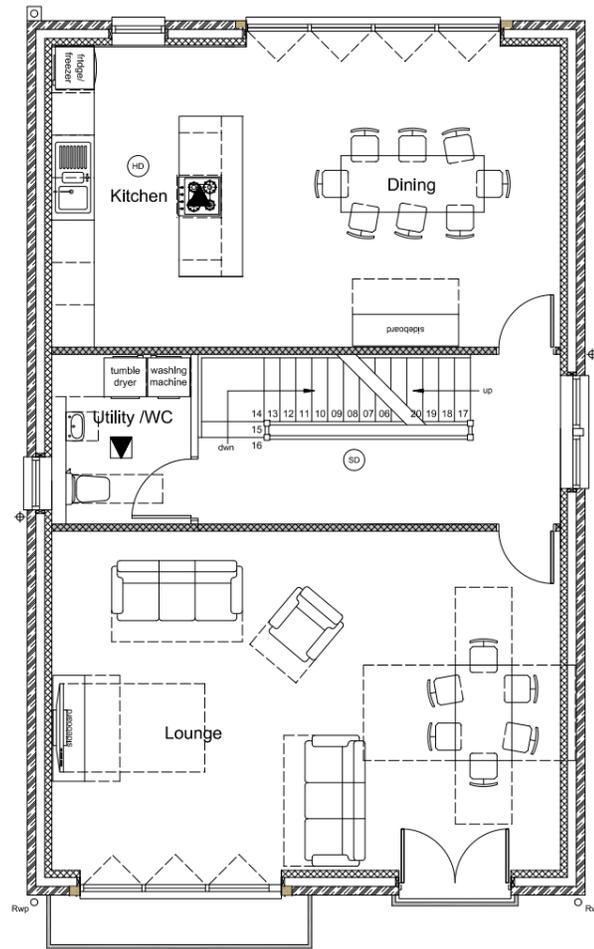

Upper Ground Floor Plan

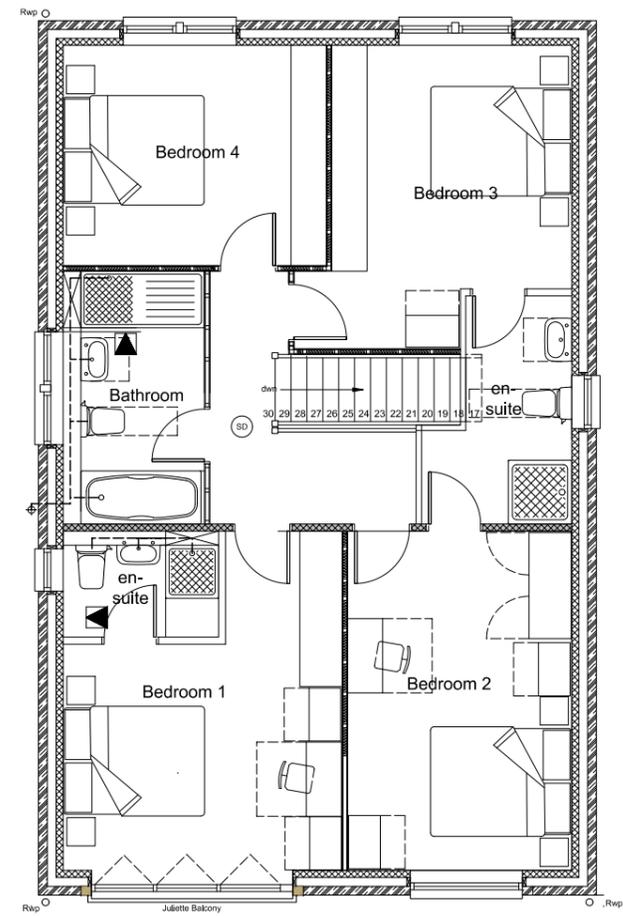

First Floor Plan

REV	DATE	AMENDMENT	BY	CHKD

HNA architects
 Architecture | Planning | Design

PROJECT:	Plot 1, Taylor Lane, Scapegoat Hill, Huddersfield			
CLIENT:	Mr. S. Gaunt			
DRAWING:	Proposed House Type - Floor Plans			
DRAWN BY:	GG	CHECKED BY:	--	CREATED: 22/05/2024 SCALE: 1:100 @ A3
STATUS:	Developed Design		DRAWING No: 1483/P-101	REVISION:

DO NOT SCALE.
 COPYRIGHT REMAINS WITH HNA ARCHITECTS Ltd.
 TEMPLE WORKS, TEMPLE STREET, OLDHAM, OL13NJ
 TEL: 0161 688 1820
 E-MAIL: info@hna-architects.co.uk

