




NORTH WEST ELEVATION SCALE 1.100

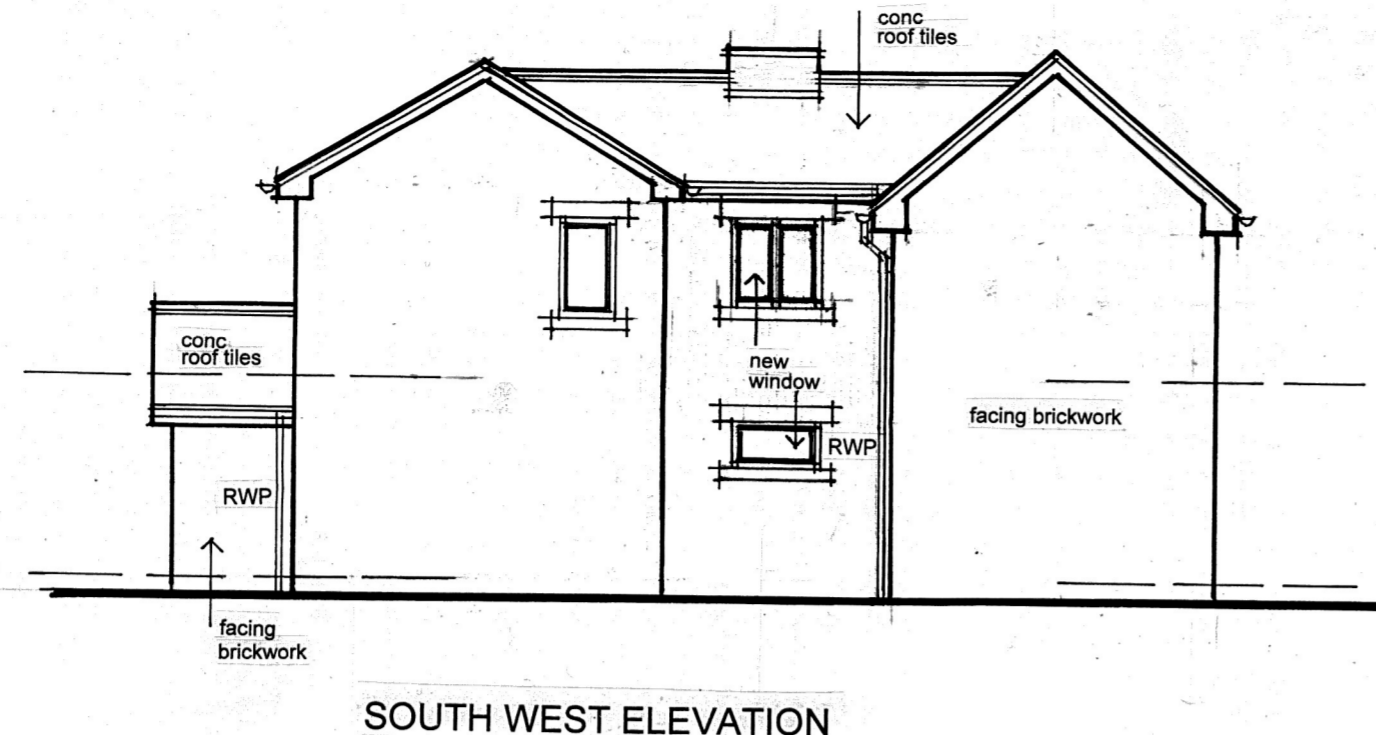


SOUTH WEST ELEVATION

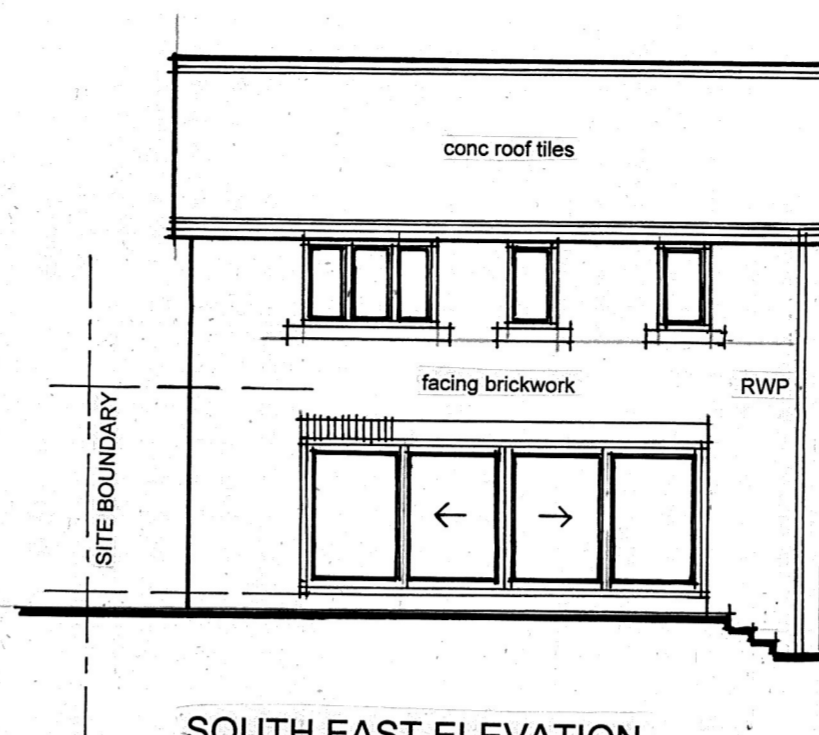


SOUTH EAST ELEVATION

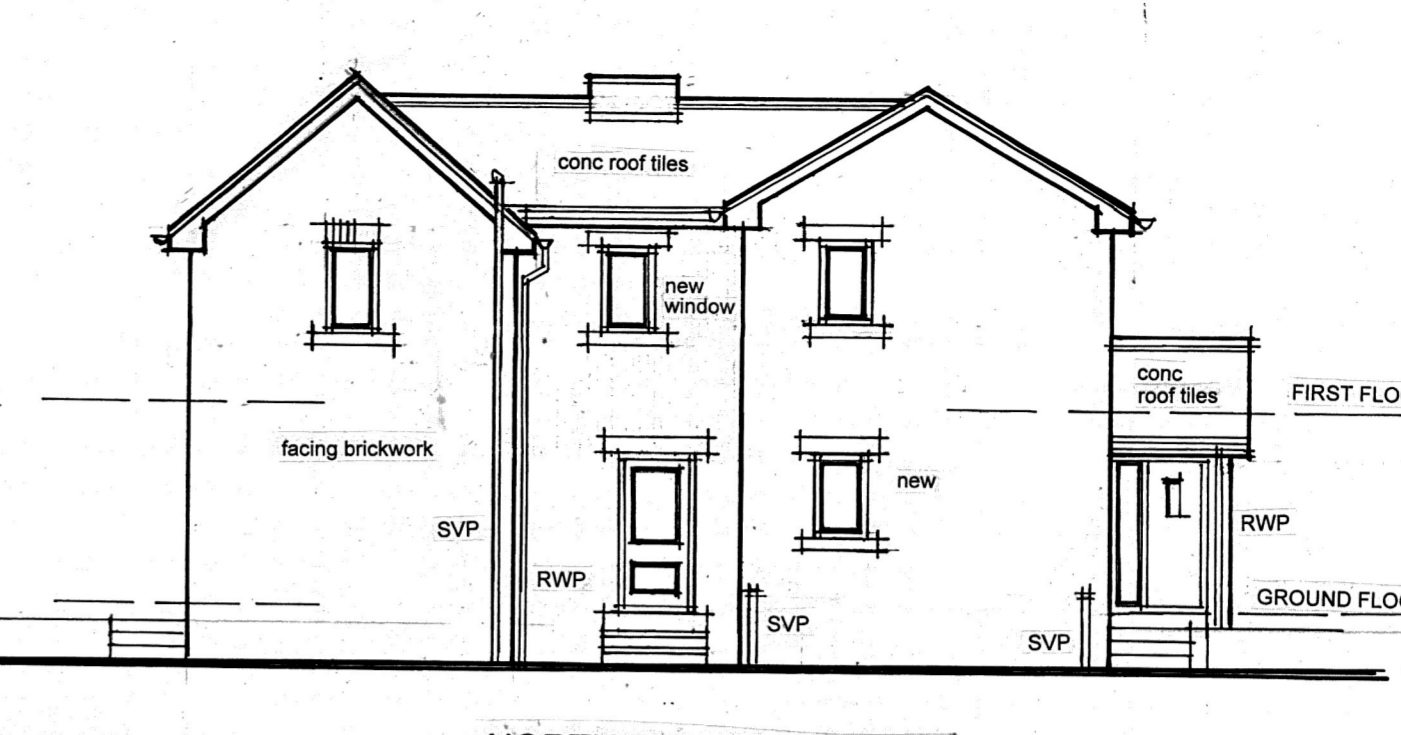


NORTH EAST ELEVATION

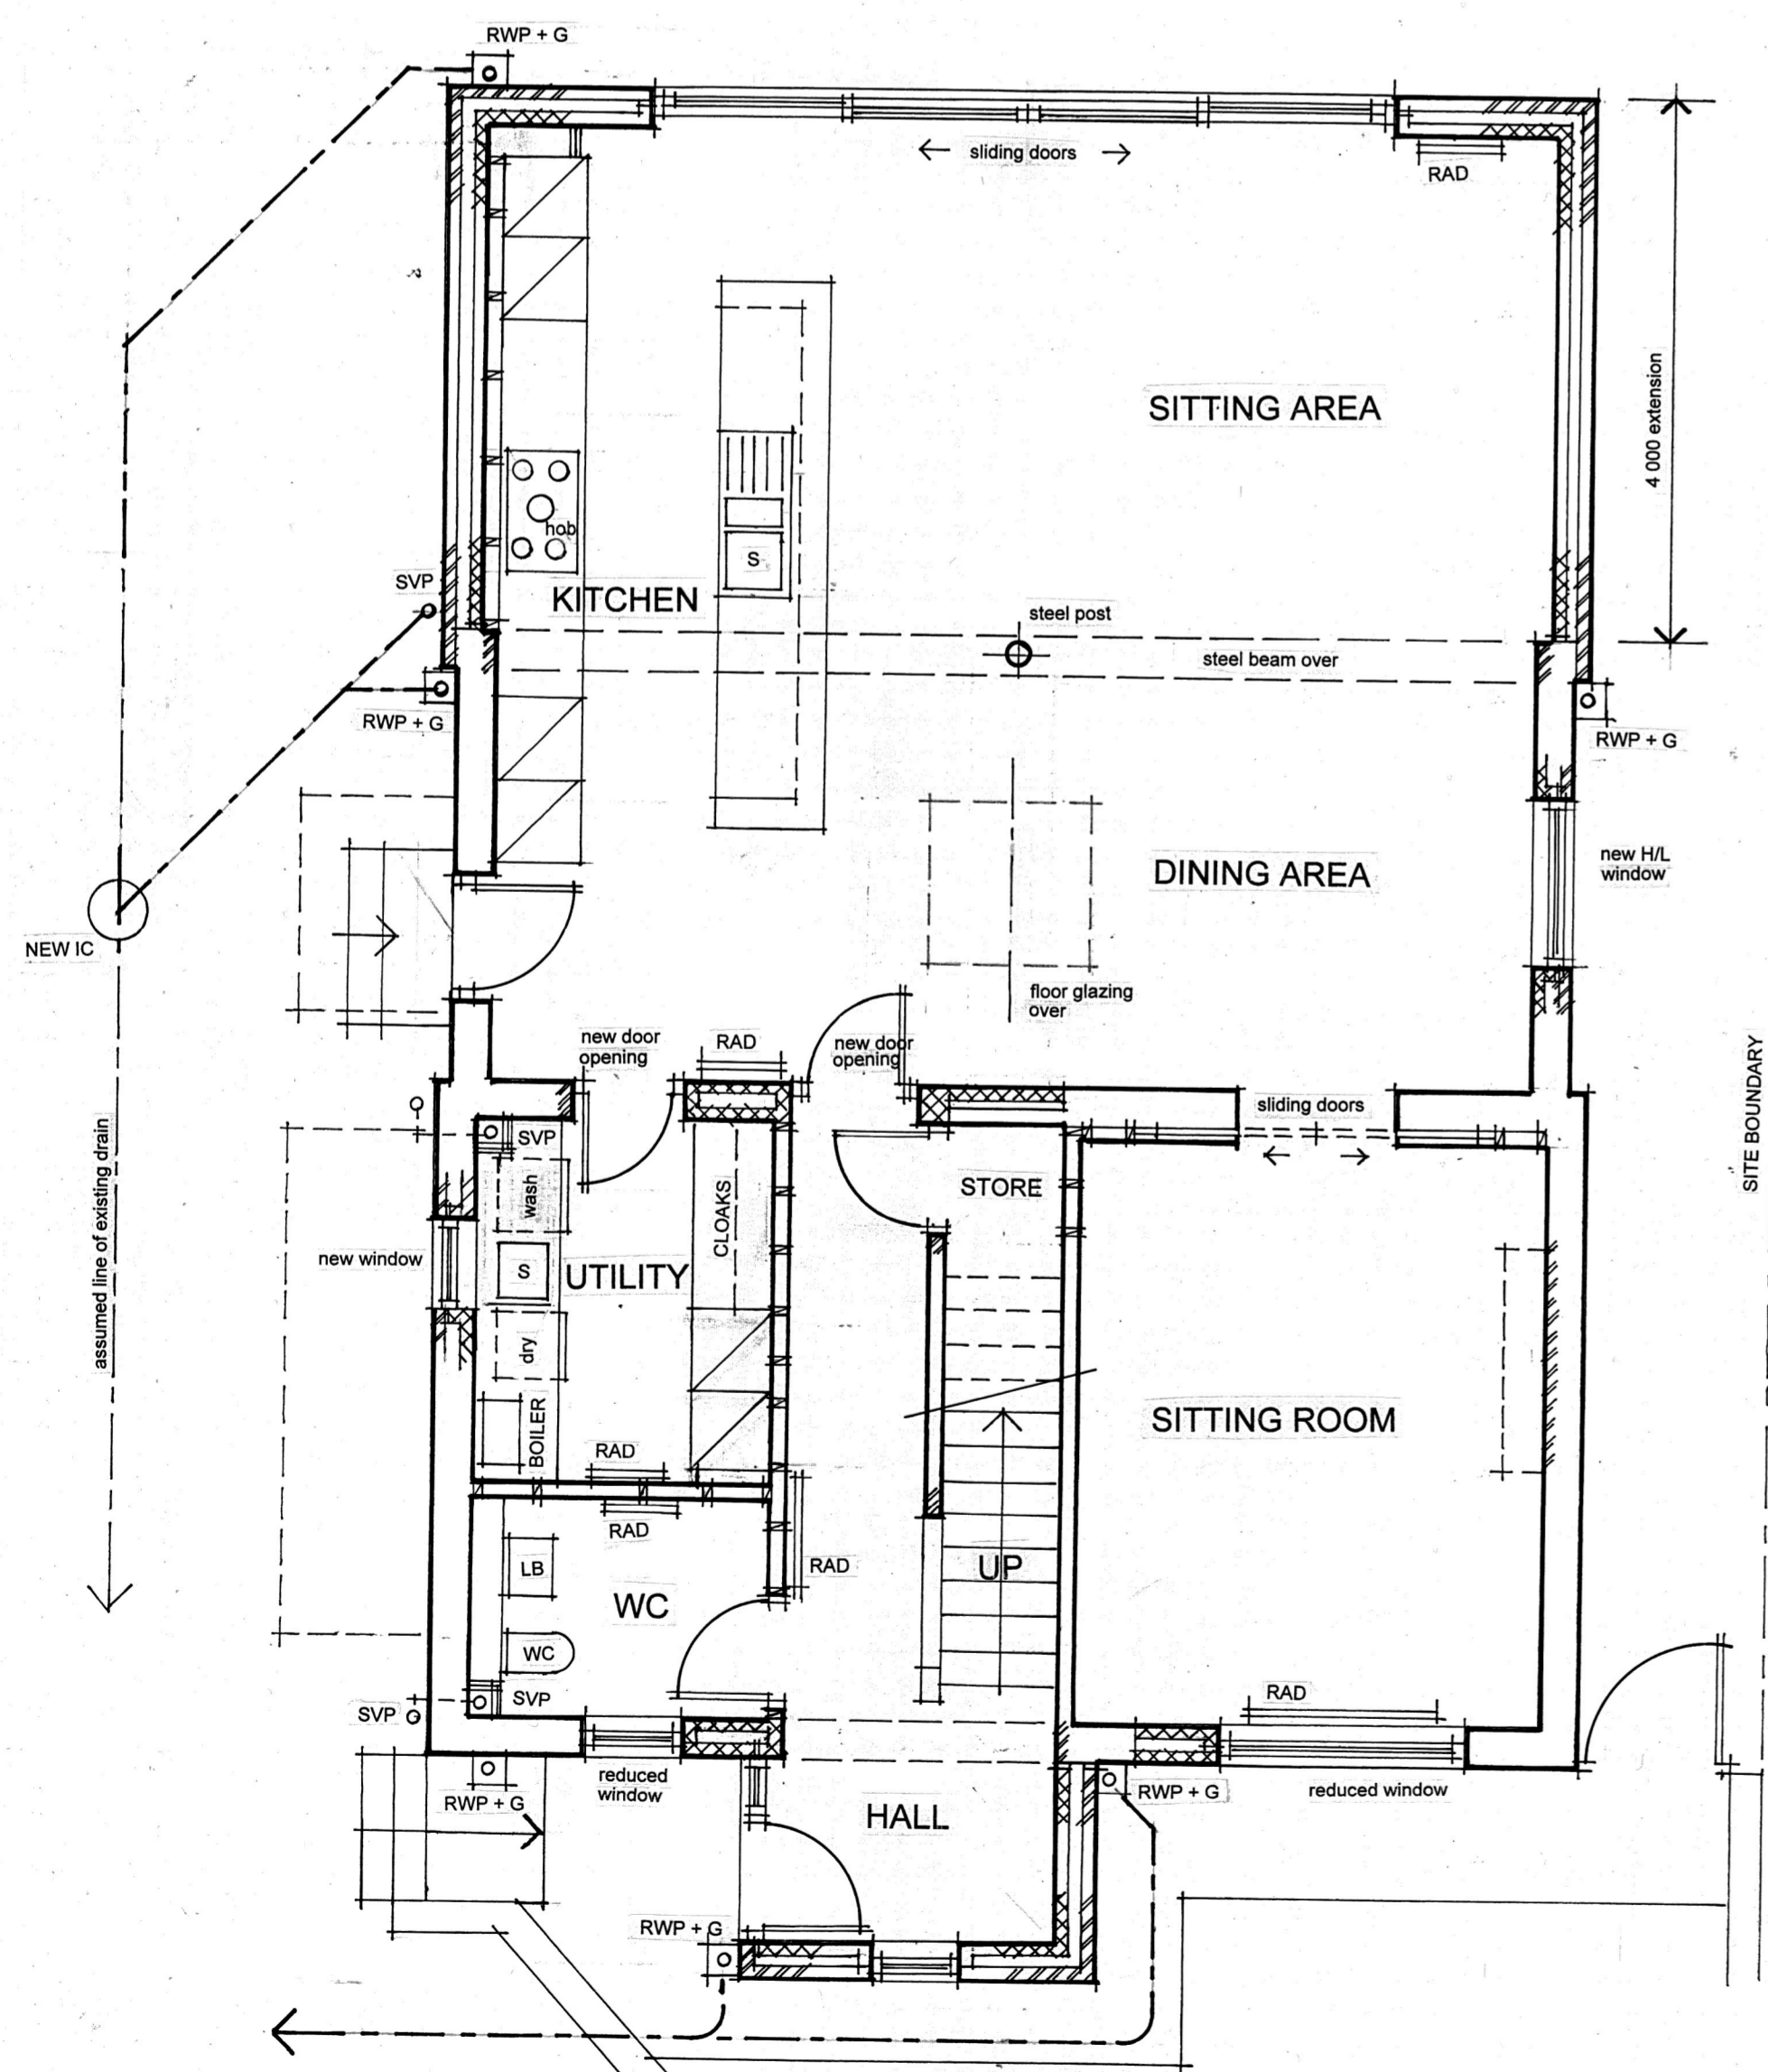

GROUND FLOOR PLAN SCALE 1.50

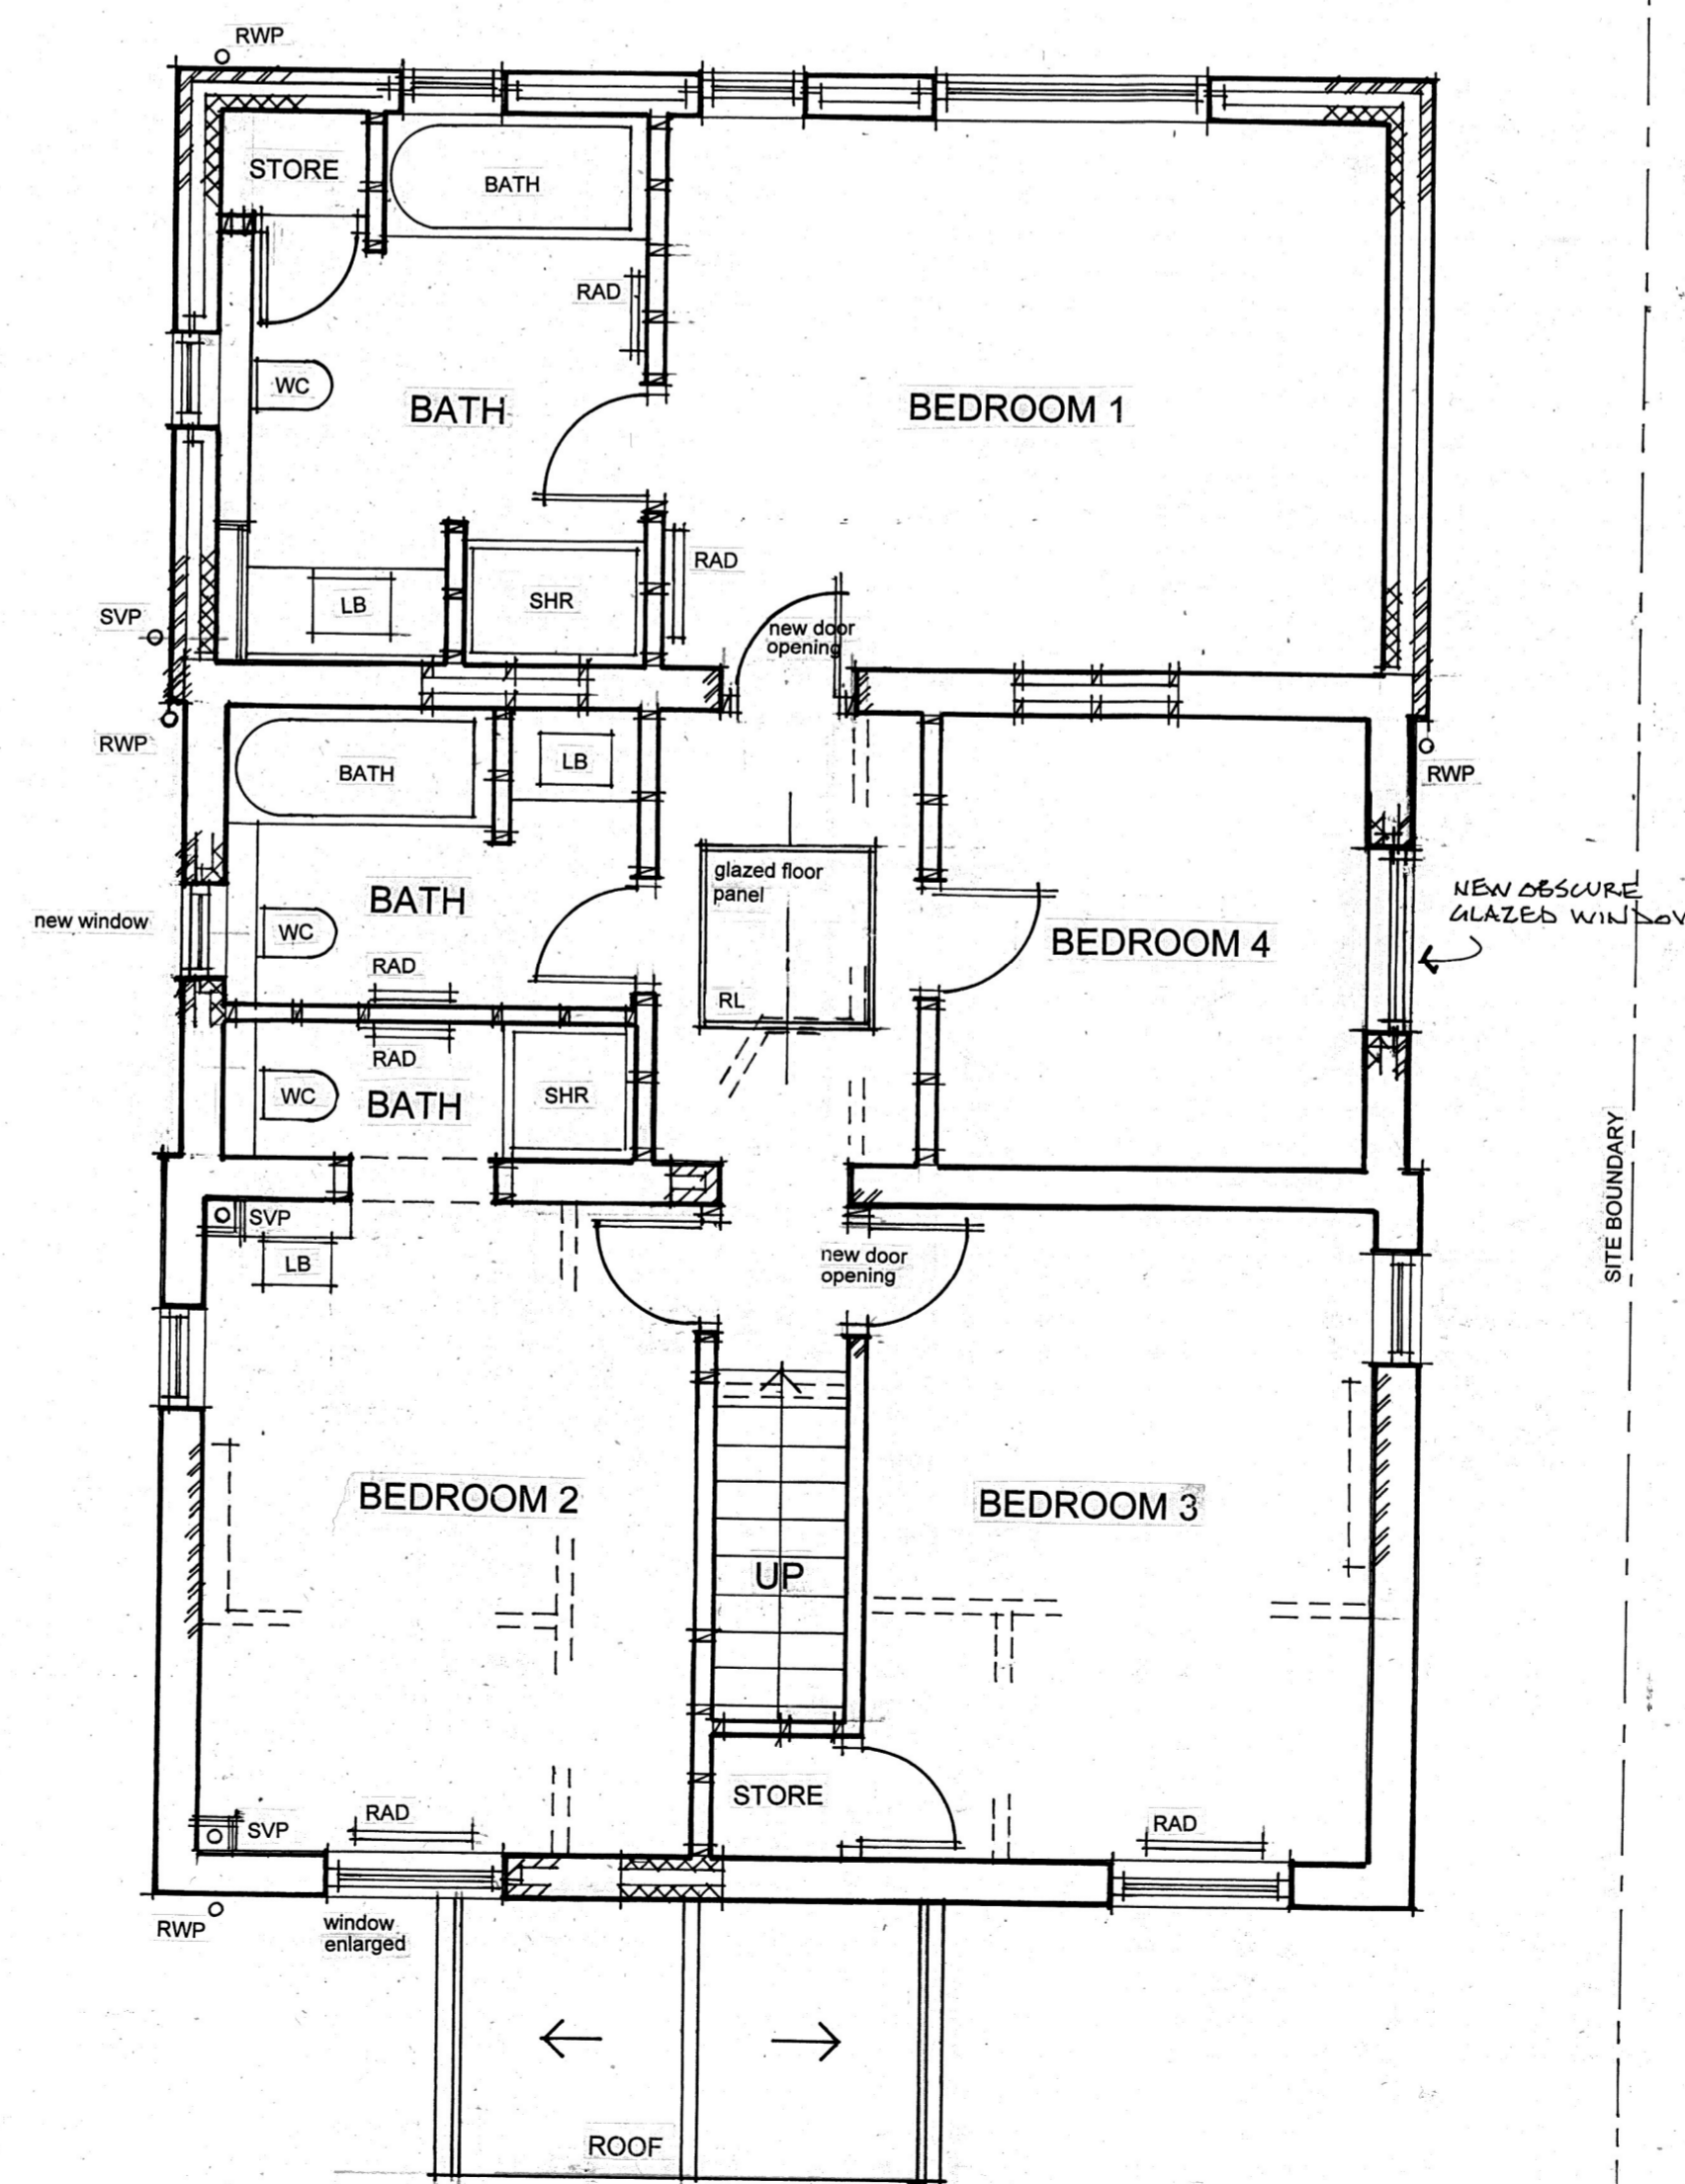

FIRST FLOOR PLAN

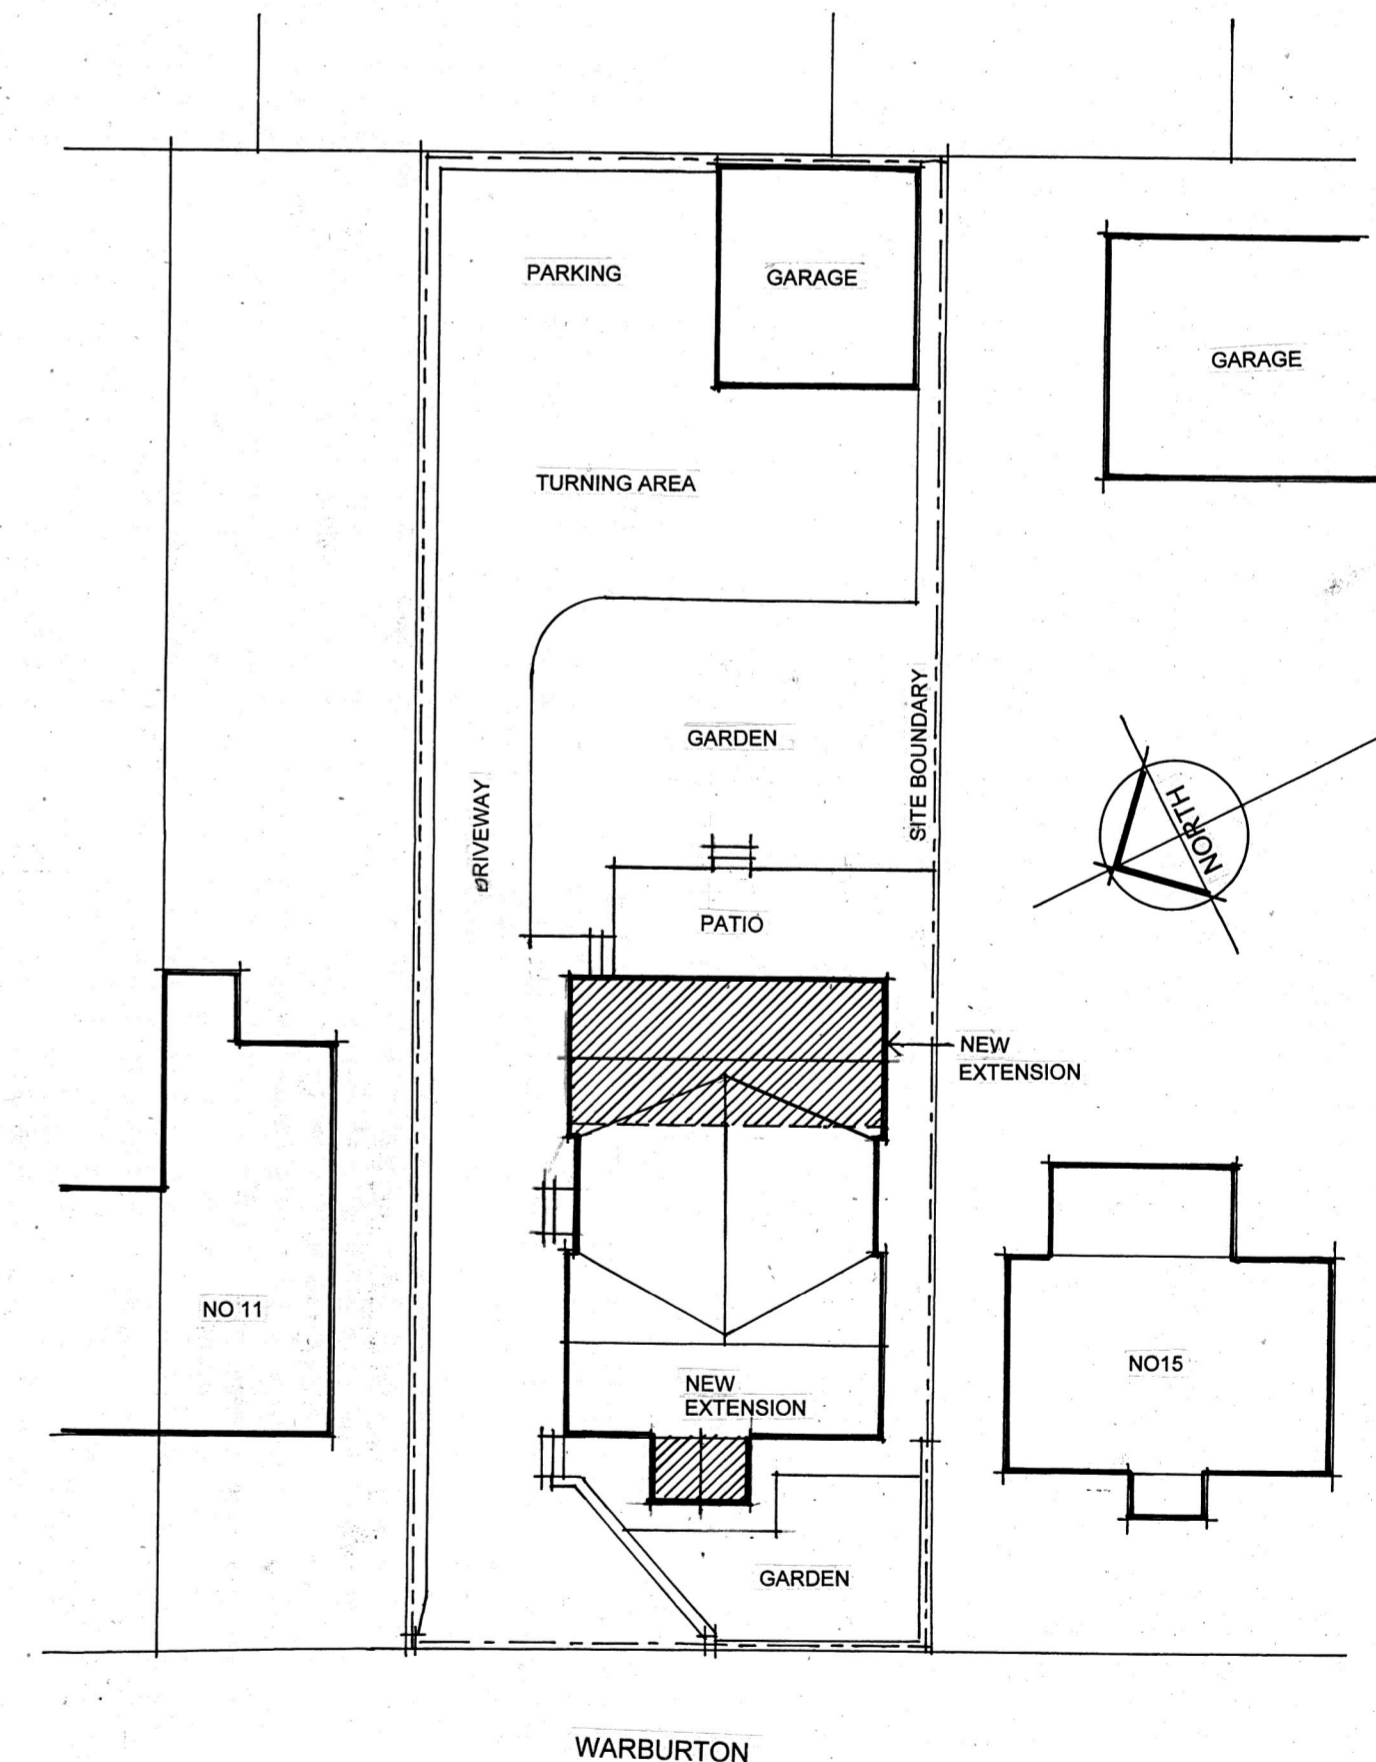

SITE PLAN SCALE 1.200

REVISION A 21.05.24 PLANNING APPLICATION RESUBMISSION
 REVISION B 30.07.24 NEW OBSCURE GLAZED WINDOW ADDED TO BEDROOM 4 AND ROOFLIGHT REMOVED

PLANS AS PROPOSED

PROPOSED EXTENSIONS AND ALTERATIONS AT
 13 WARBURTON, EMLEY FOR MR P JONES
 Drawing No 02 B February 2024