

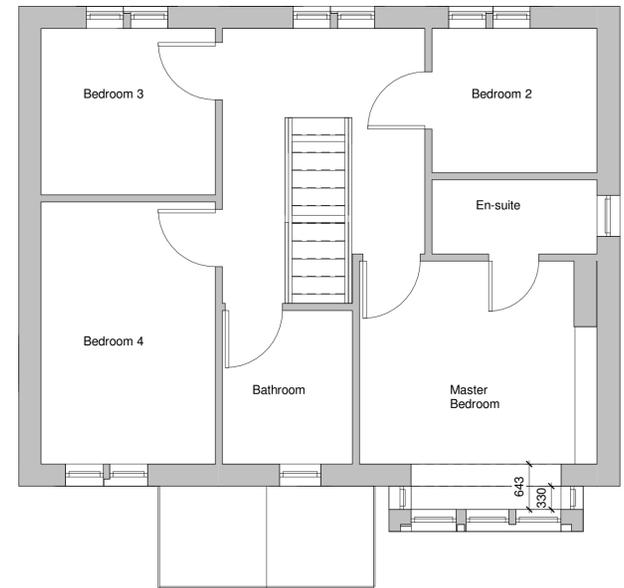
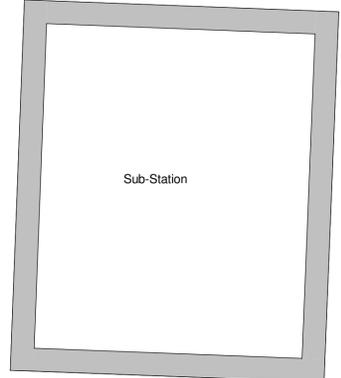


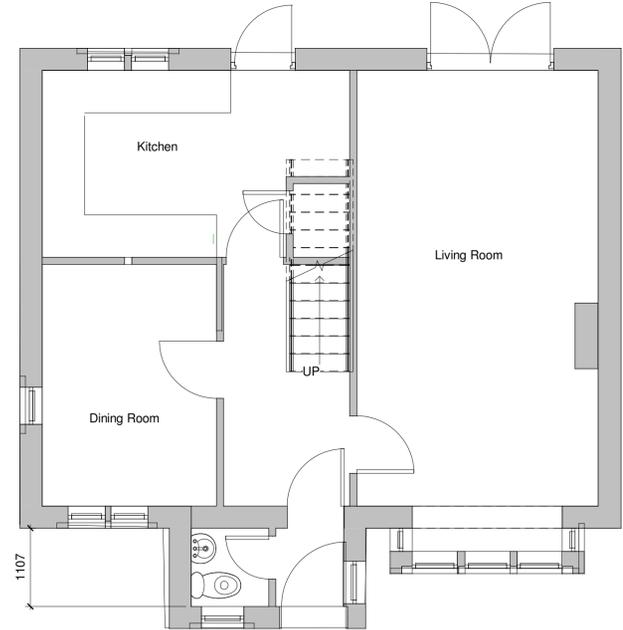

Location Plan North Point

The contractor must verify all dimensions on site before commencing any work on fabrication drawings. If this drawing exceeds the quantities taken in any way Hudds Design are to be informed before the work is initiated. Only figured dimensions are to be taken from this drawing. Do not scale off this drawing. Drawings are based on Ordnance Survey and / or existing record drawings - design and drawing content is subject to detailed Site Survey, Structural Survey, Site Investigations, Planning and Statutory Requirements and Approvals. Authorised reproduction from Ordnance Survey Map with permission of the Controller of Her Majesty's Stationery Office Crown Copyright reserved. Hudds Design Copyright.

Drawing Notes:

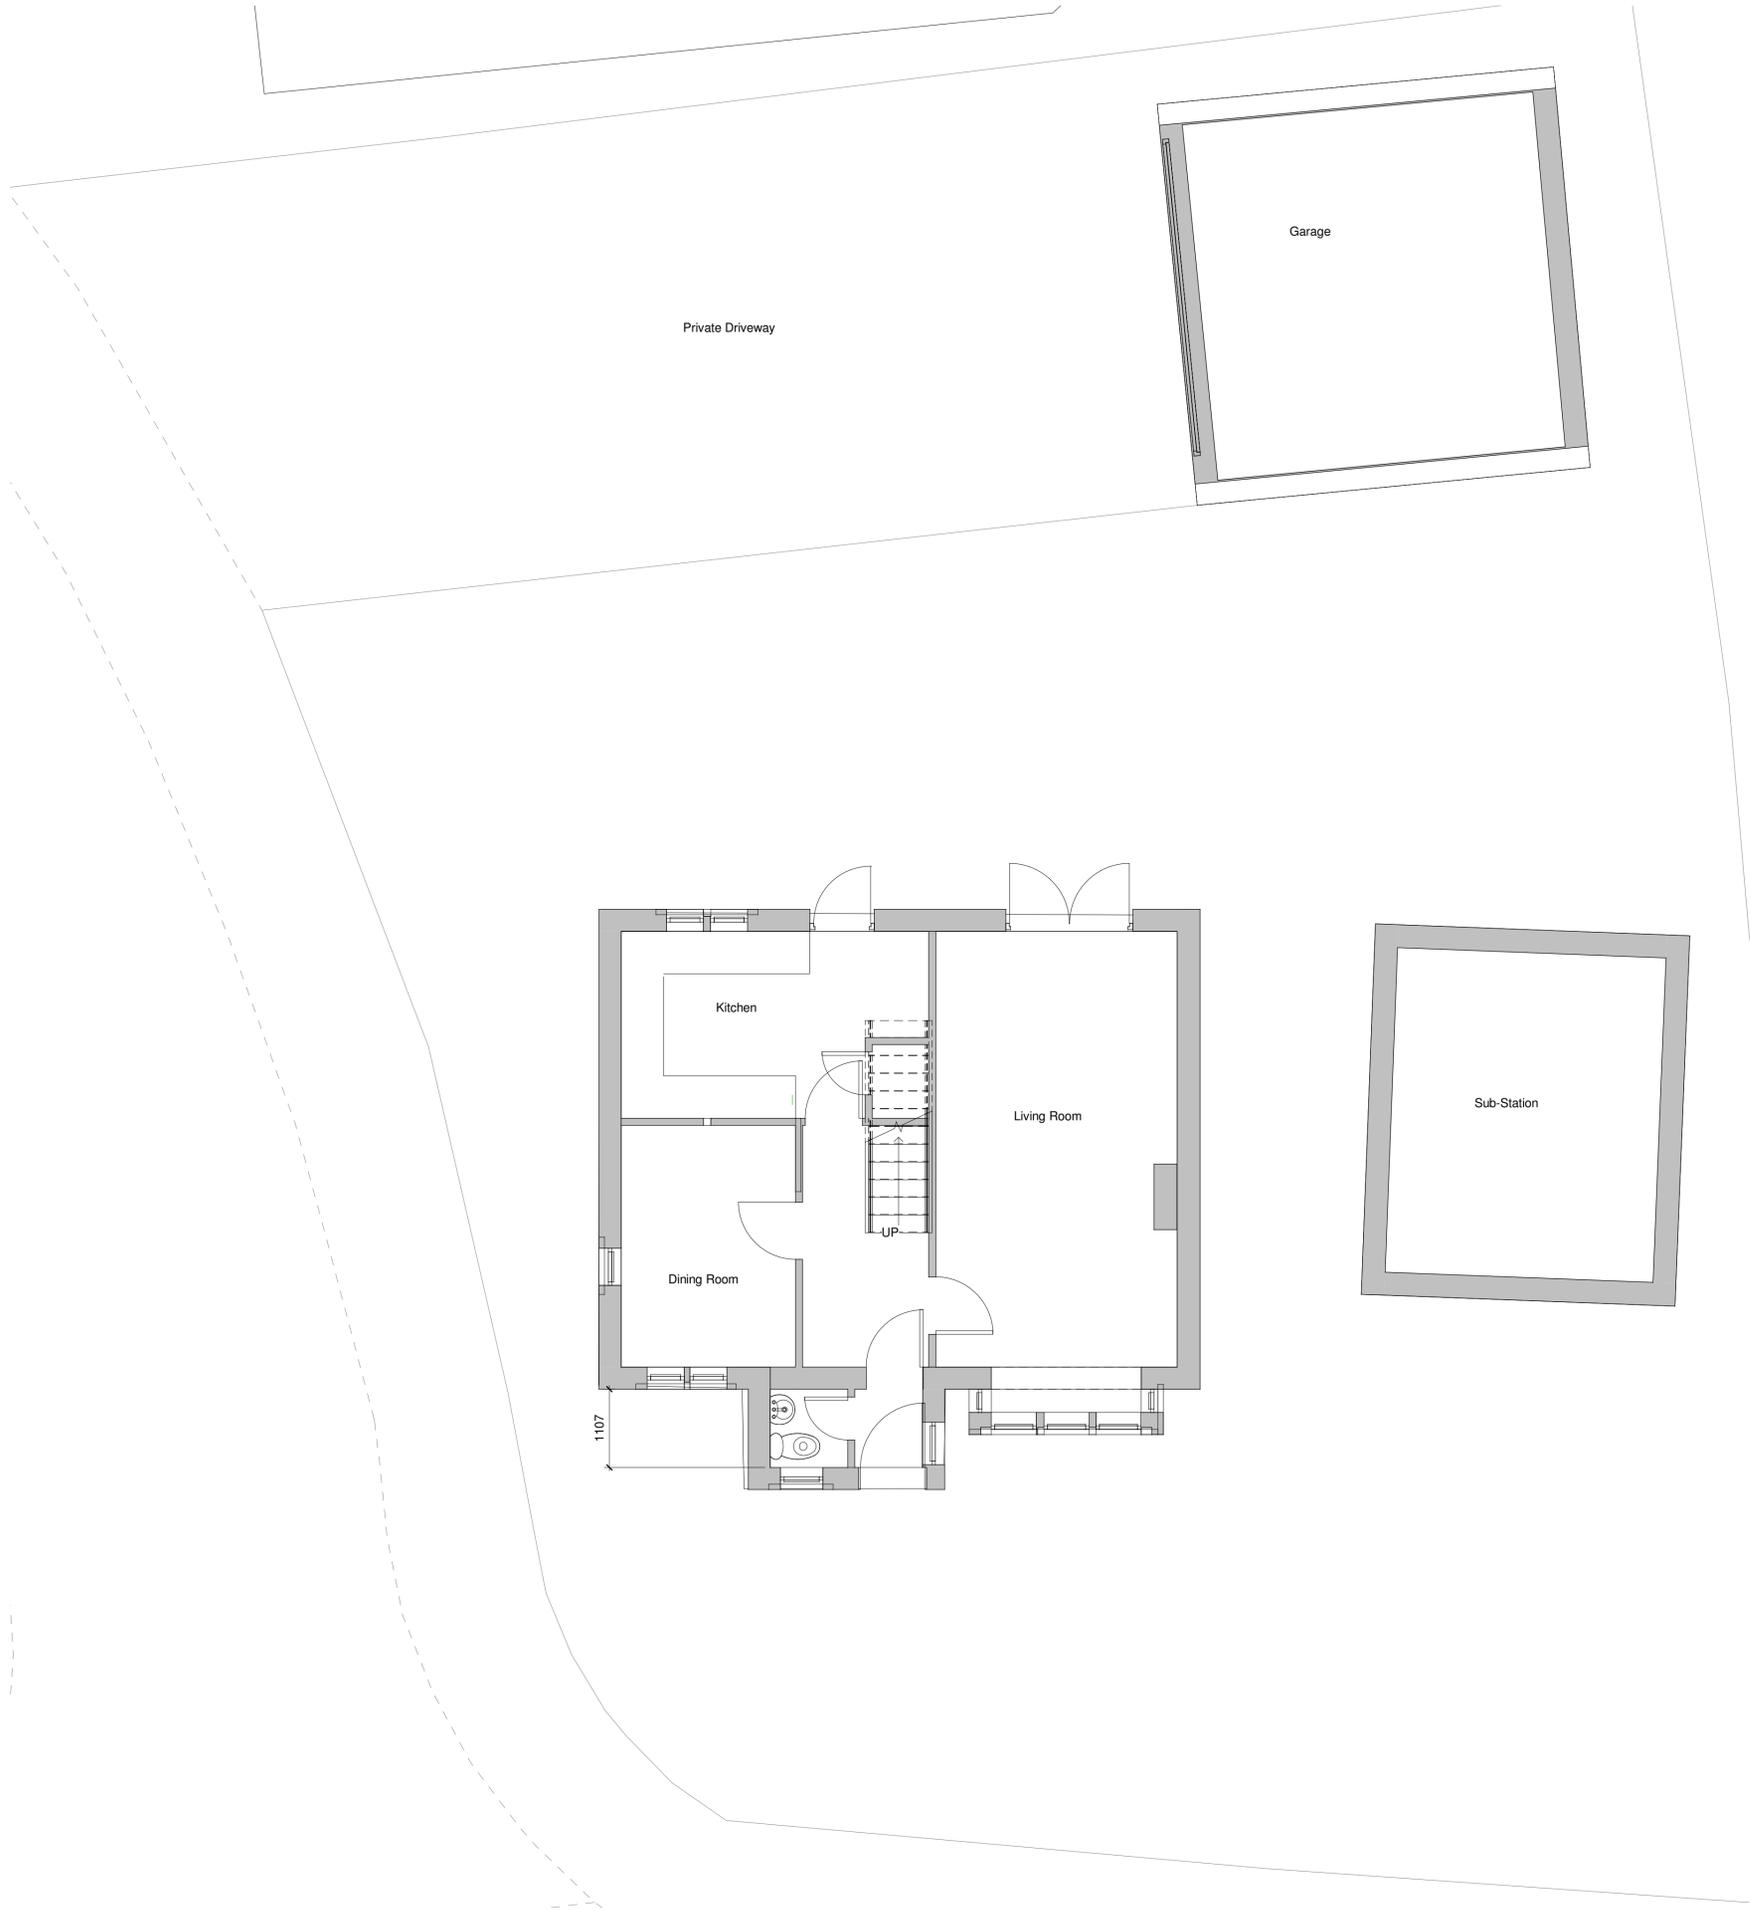

1 Level 0  
1 : 50

2 Level 1  
1 : 50

Rev.	Description	Revised By:	Issue Date:

Project:  
2 Ponyfield

Drawing  
Existing Floor Plans

Scale: 1 : 50@A1 Original Issue Date:  
Original Drawn MI Original Checked JA

Drawing  
HD-A-952-102 Revision:

Reason For Issue:  
Planning

**HUDDS DESIGN**  
T: 01484 941051  
eng@huddsdesign.co.uk  
www.huddsdesign.com