


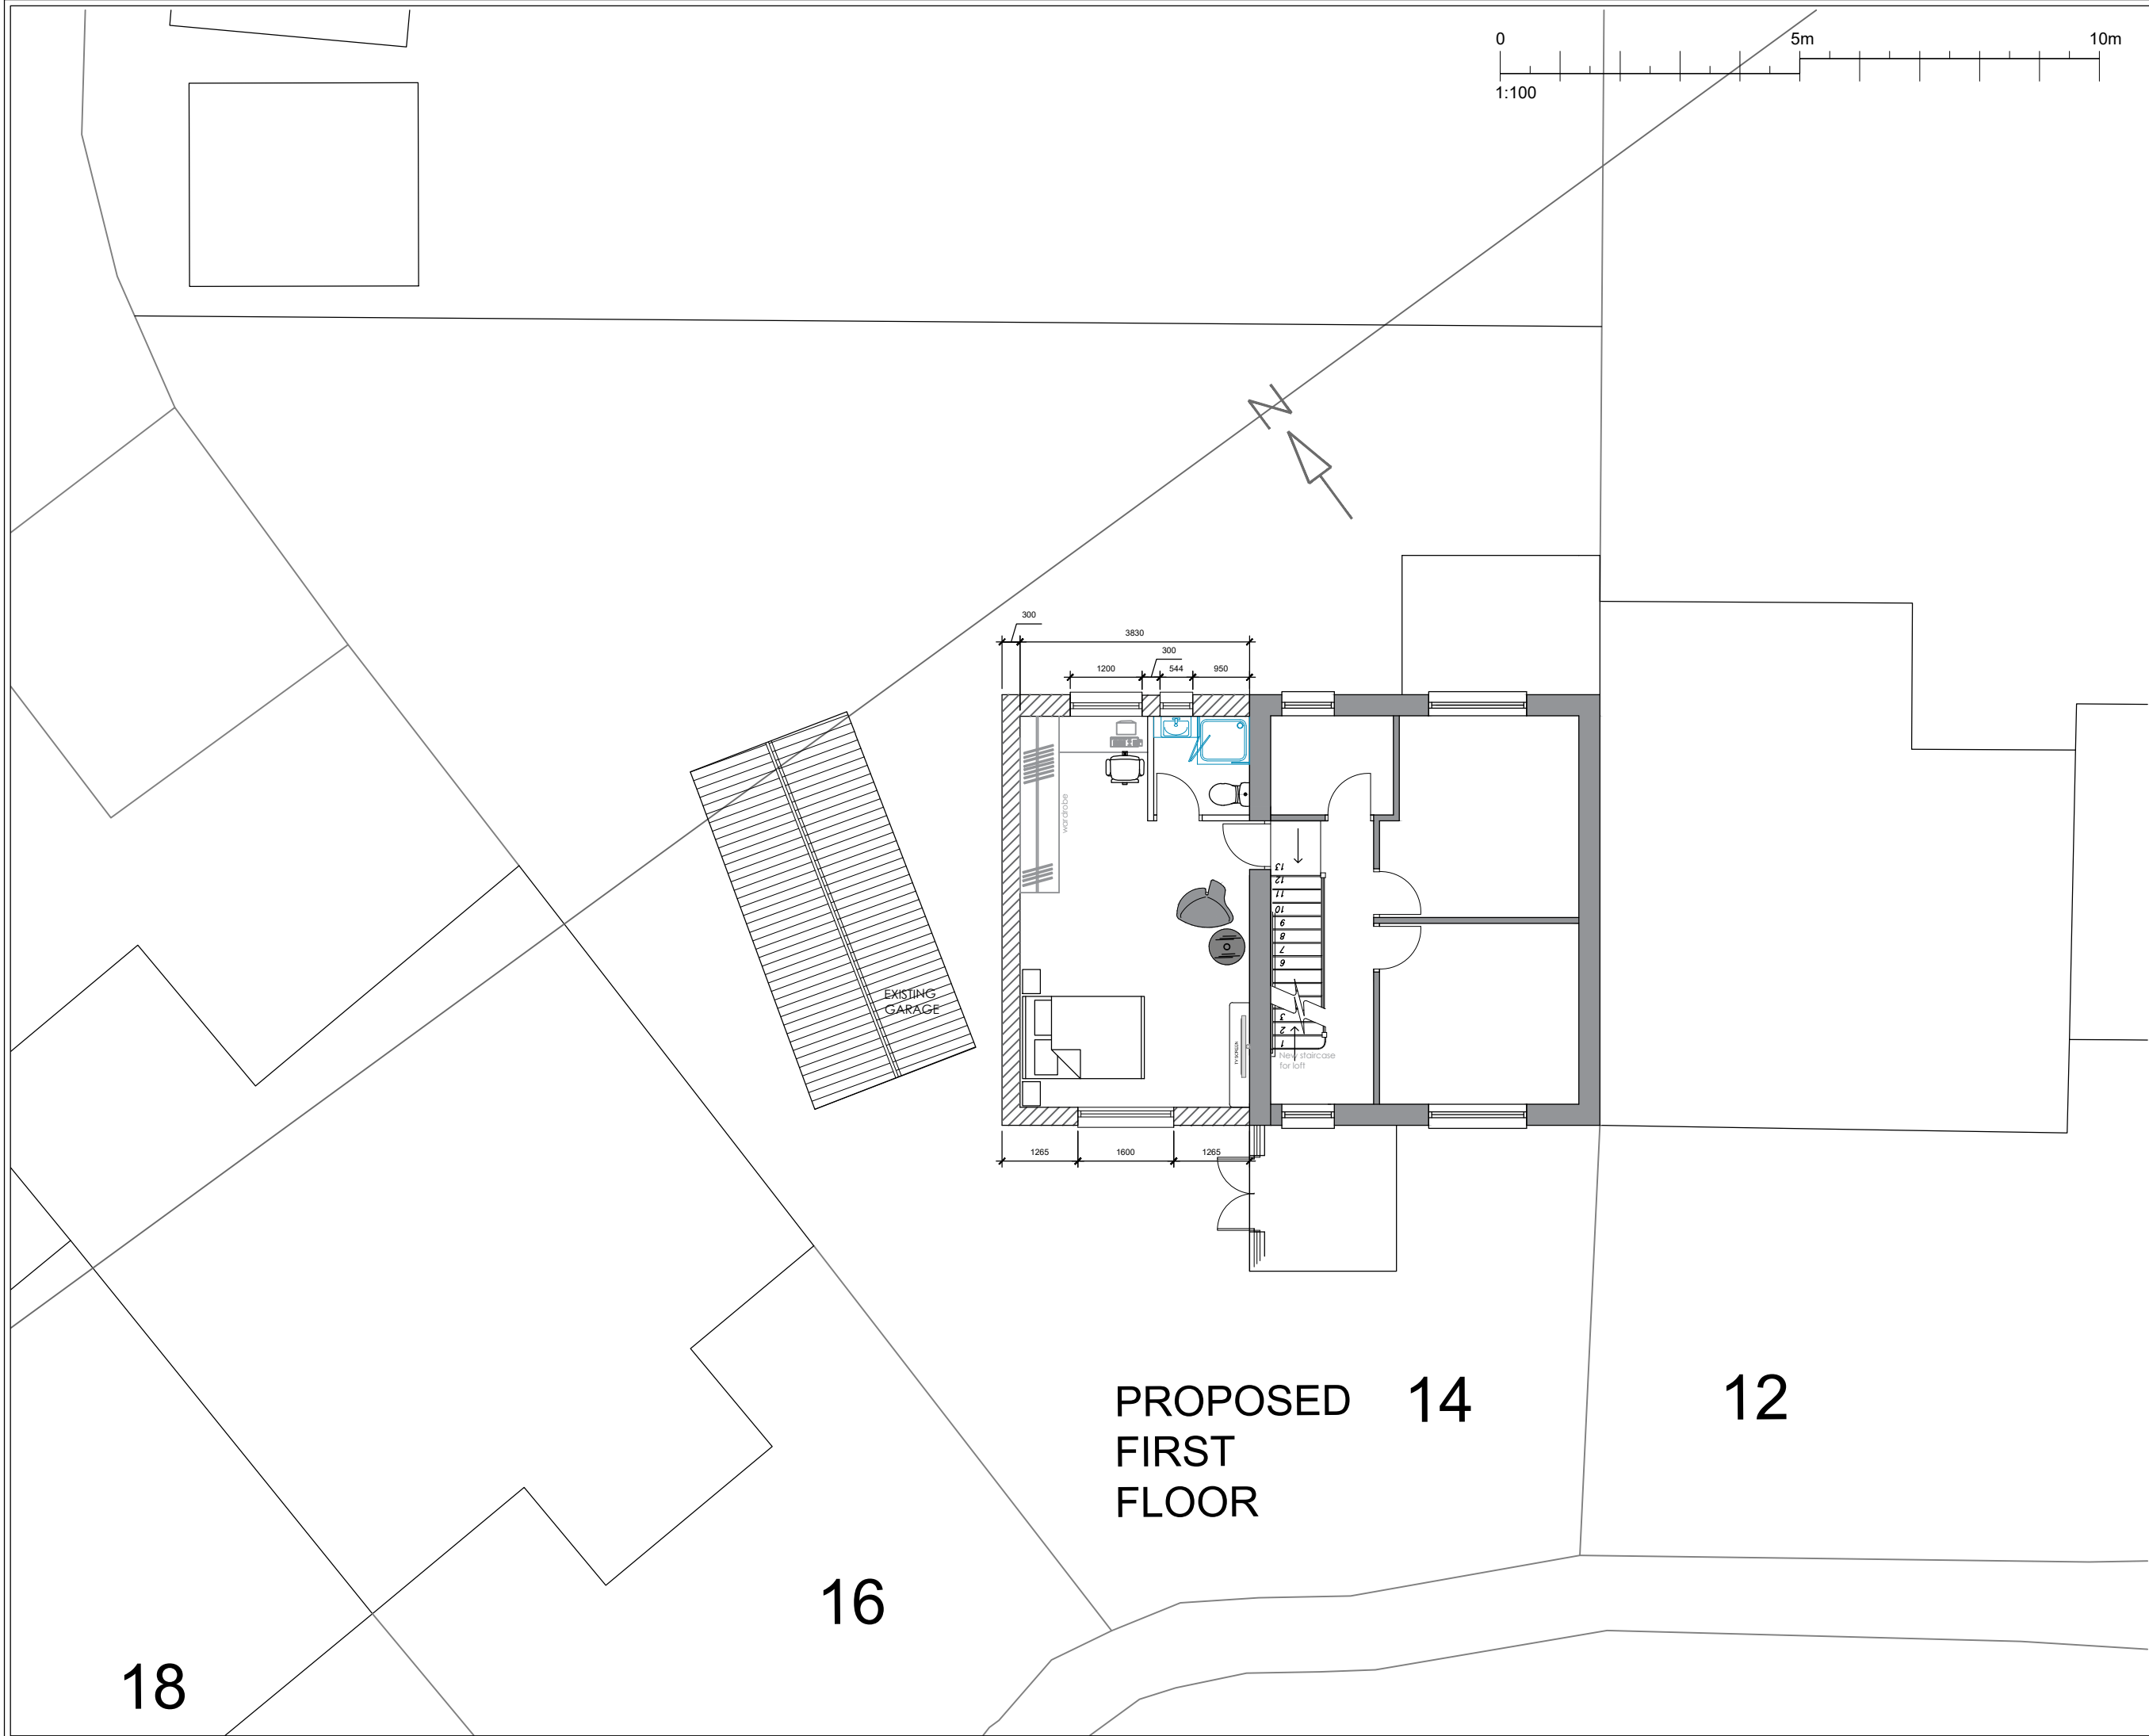

General Notes

The Contractor is to check all dimensions on site and report any discrepancies to the Contract Administrator. This drawing is to be read in conjunction with all other standard documentation. Dimensions are not to be scaled from this drawing.

P1	PLANNING ISSUE	30.05.24
No.	Revision /Issue	Date

RUBEEN KADRI
ARCHITECTURAL DESIGN STUDIO
07767935960
rubeenk@yahoo.com

Project Name and Address :
14 LADYROYD DRIVE
BD4 6RP
(TWO STOREY SIDE EXTENSION)
Client :
PAUL
Title :
PROPOSED FIRST FLOOR PLAN

Project No : 2023_G123	Drawn by : AG
Date : 21/11/21	Drawing No: PL-004
Scale : 1:100@A3	Revision P2