


General Notes

THIS DRAWING HAS BEEN PREPARED FROM A HAND MEASURE AND IS FOR INFORMATION PURPOSES ONLY. MEASUREMENTS TAKEN ARE APPROX 1.2M FROM FLOOR LEVELS. DO NOT SCALE FROM DRAWING. USE FIGURED DIMENSIONS ONLY.
ALL DIMENSIONS MUST BE CHECKED AND VERIFIED ON SITE PRIOR TO COMMENCEMENT OF WORK AND DESIGNER TO BE NOTIFIED OF ANY DISCREPANCIES.




Front Elevation 1:100

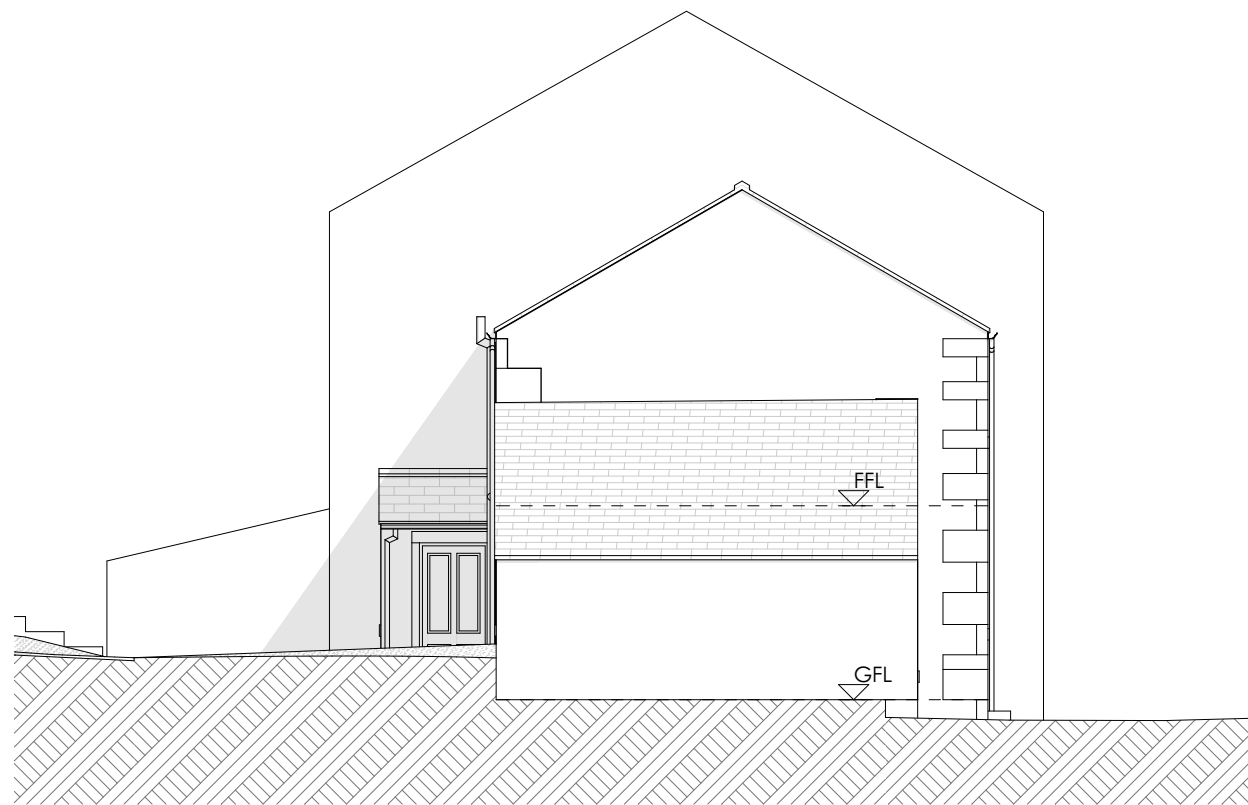


Side Elevation 1:100



Rear Elevation 1:100

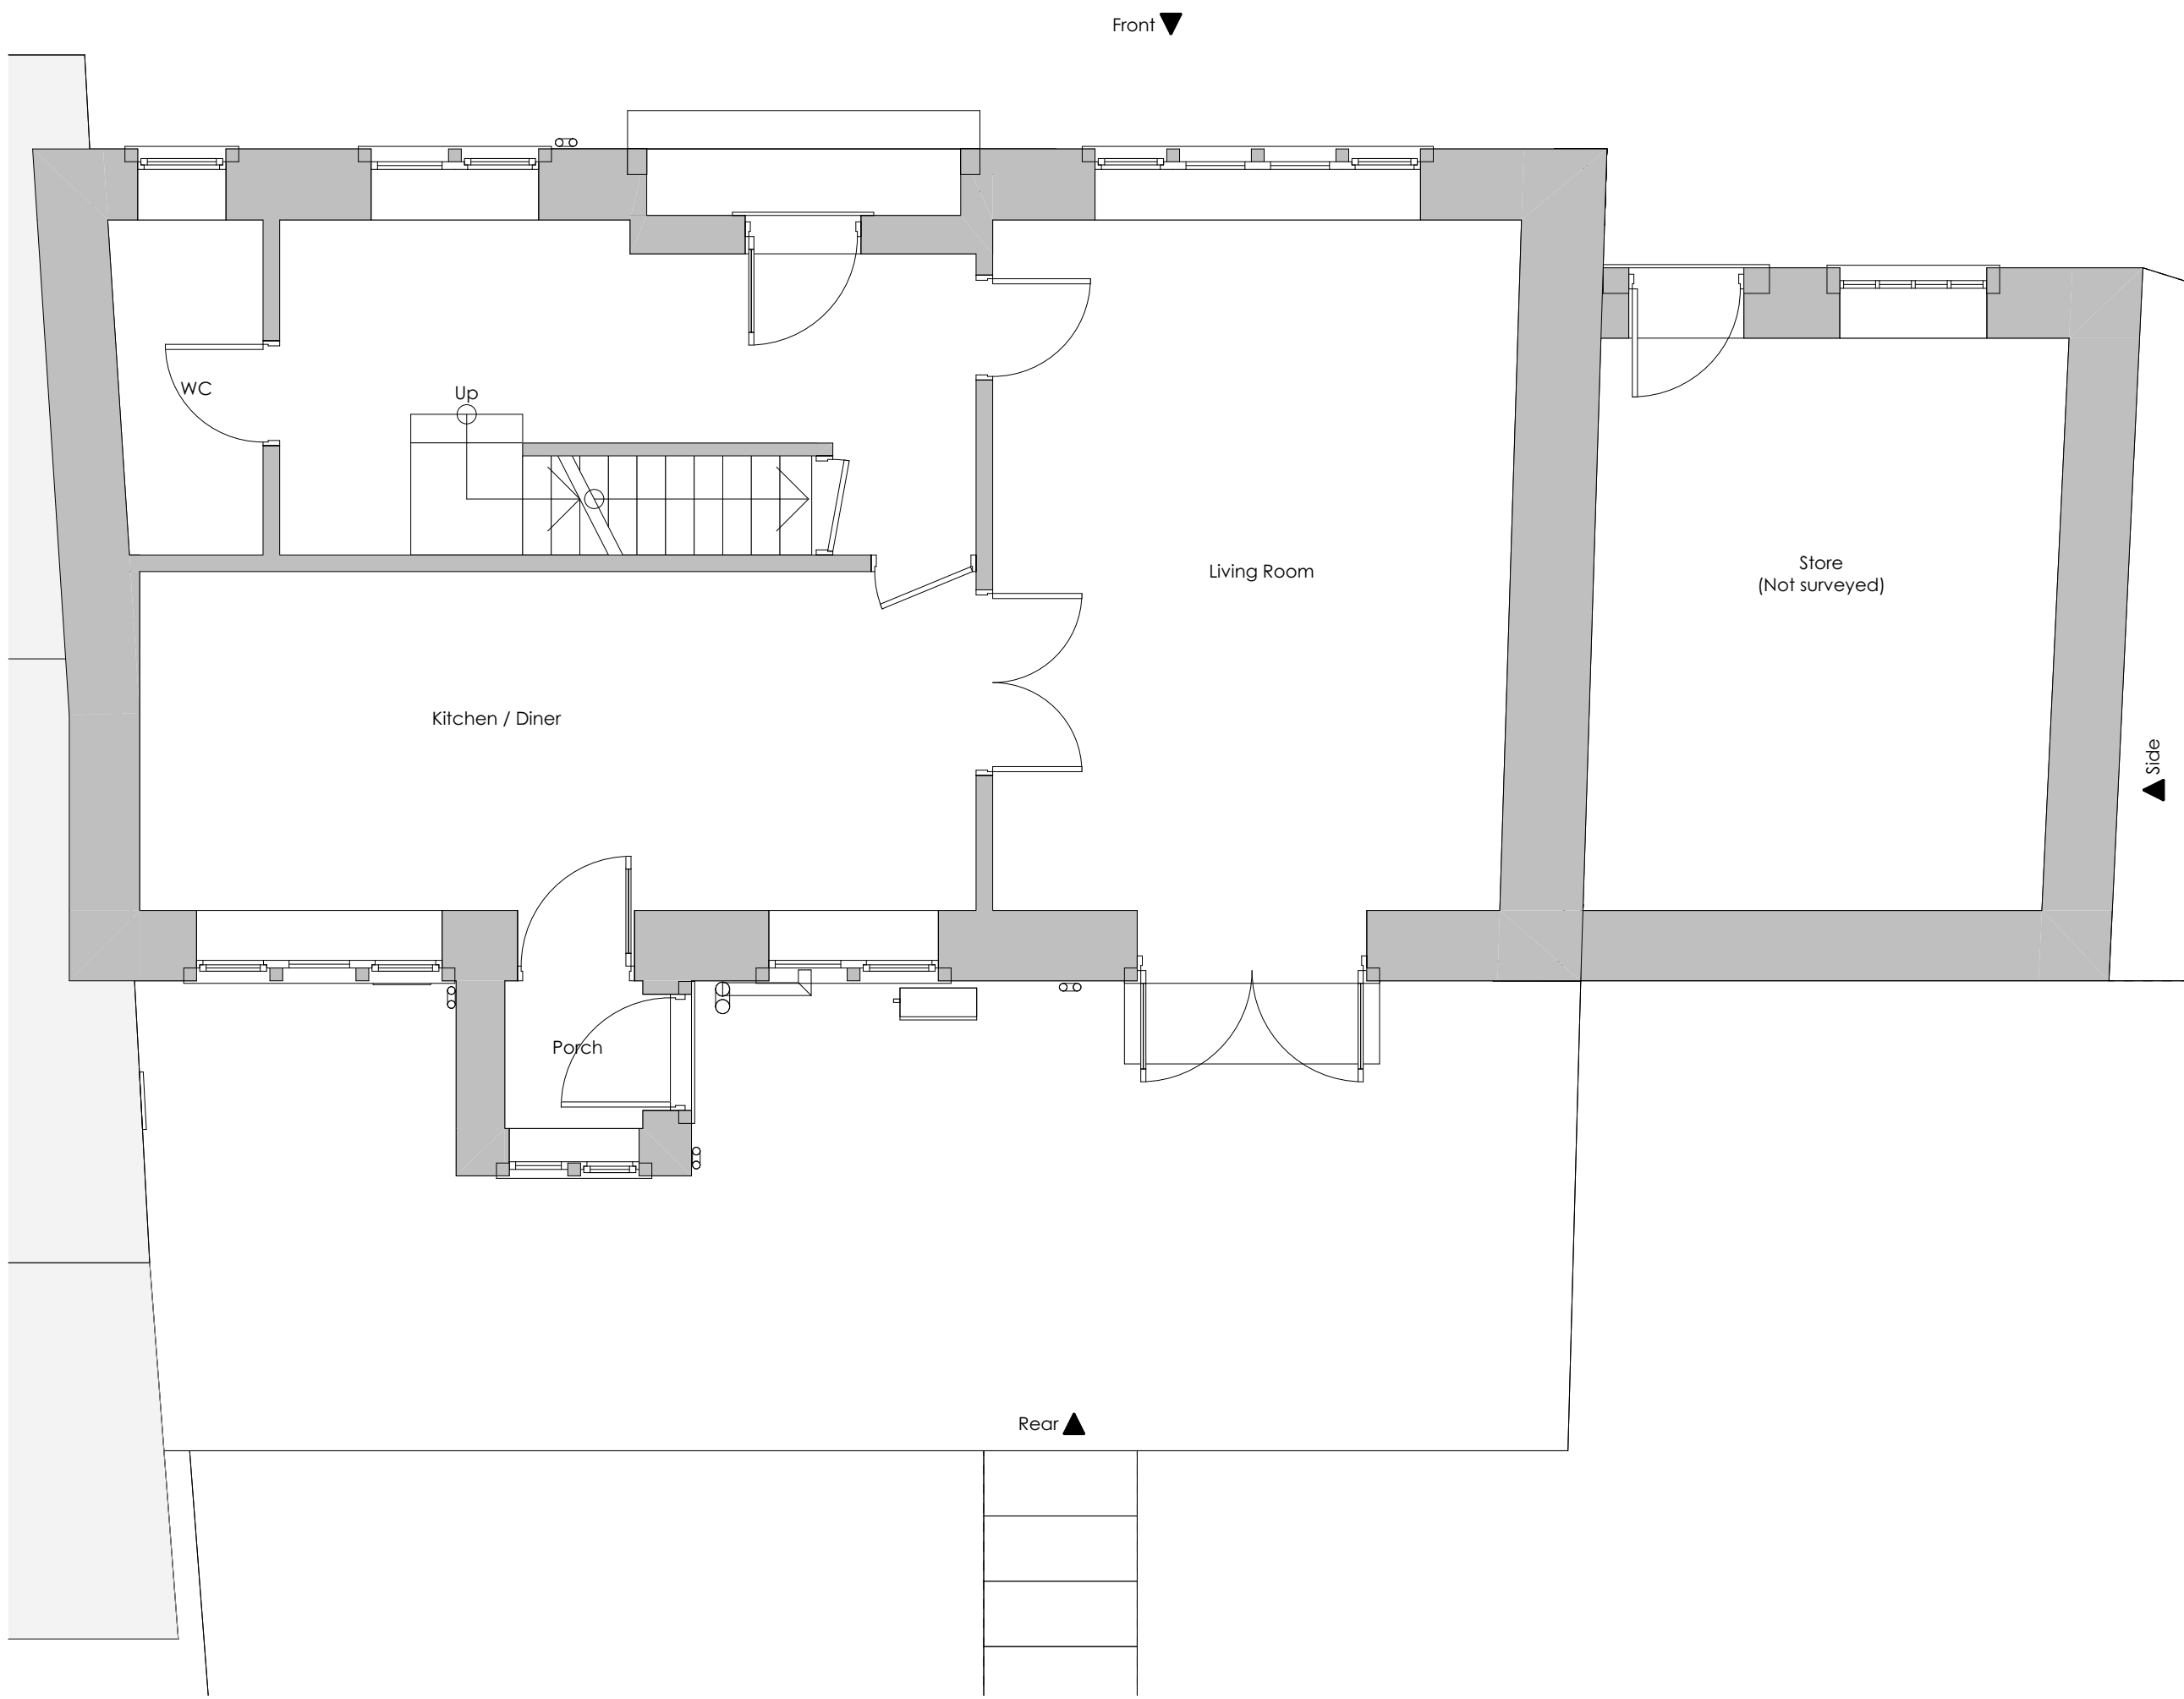

Ground Floor 1:50

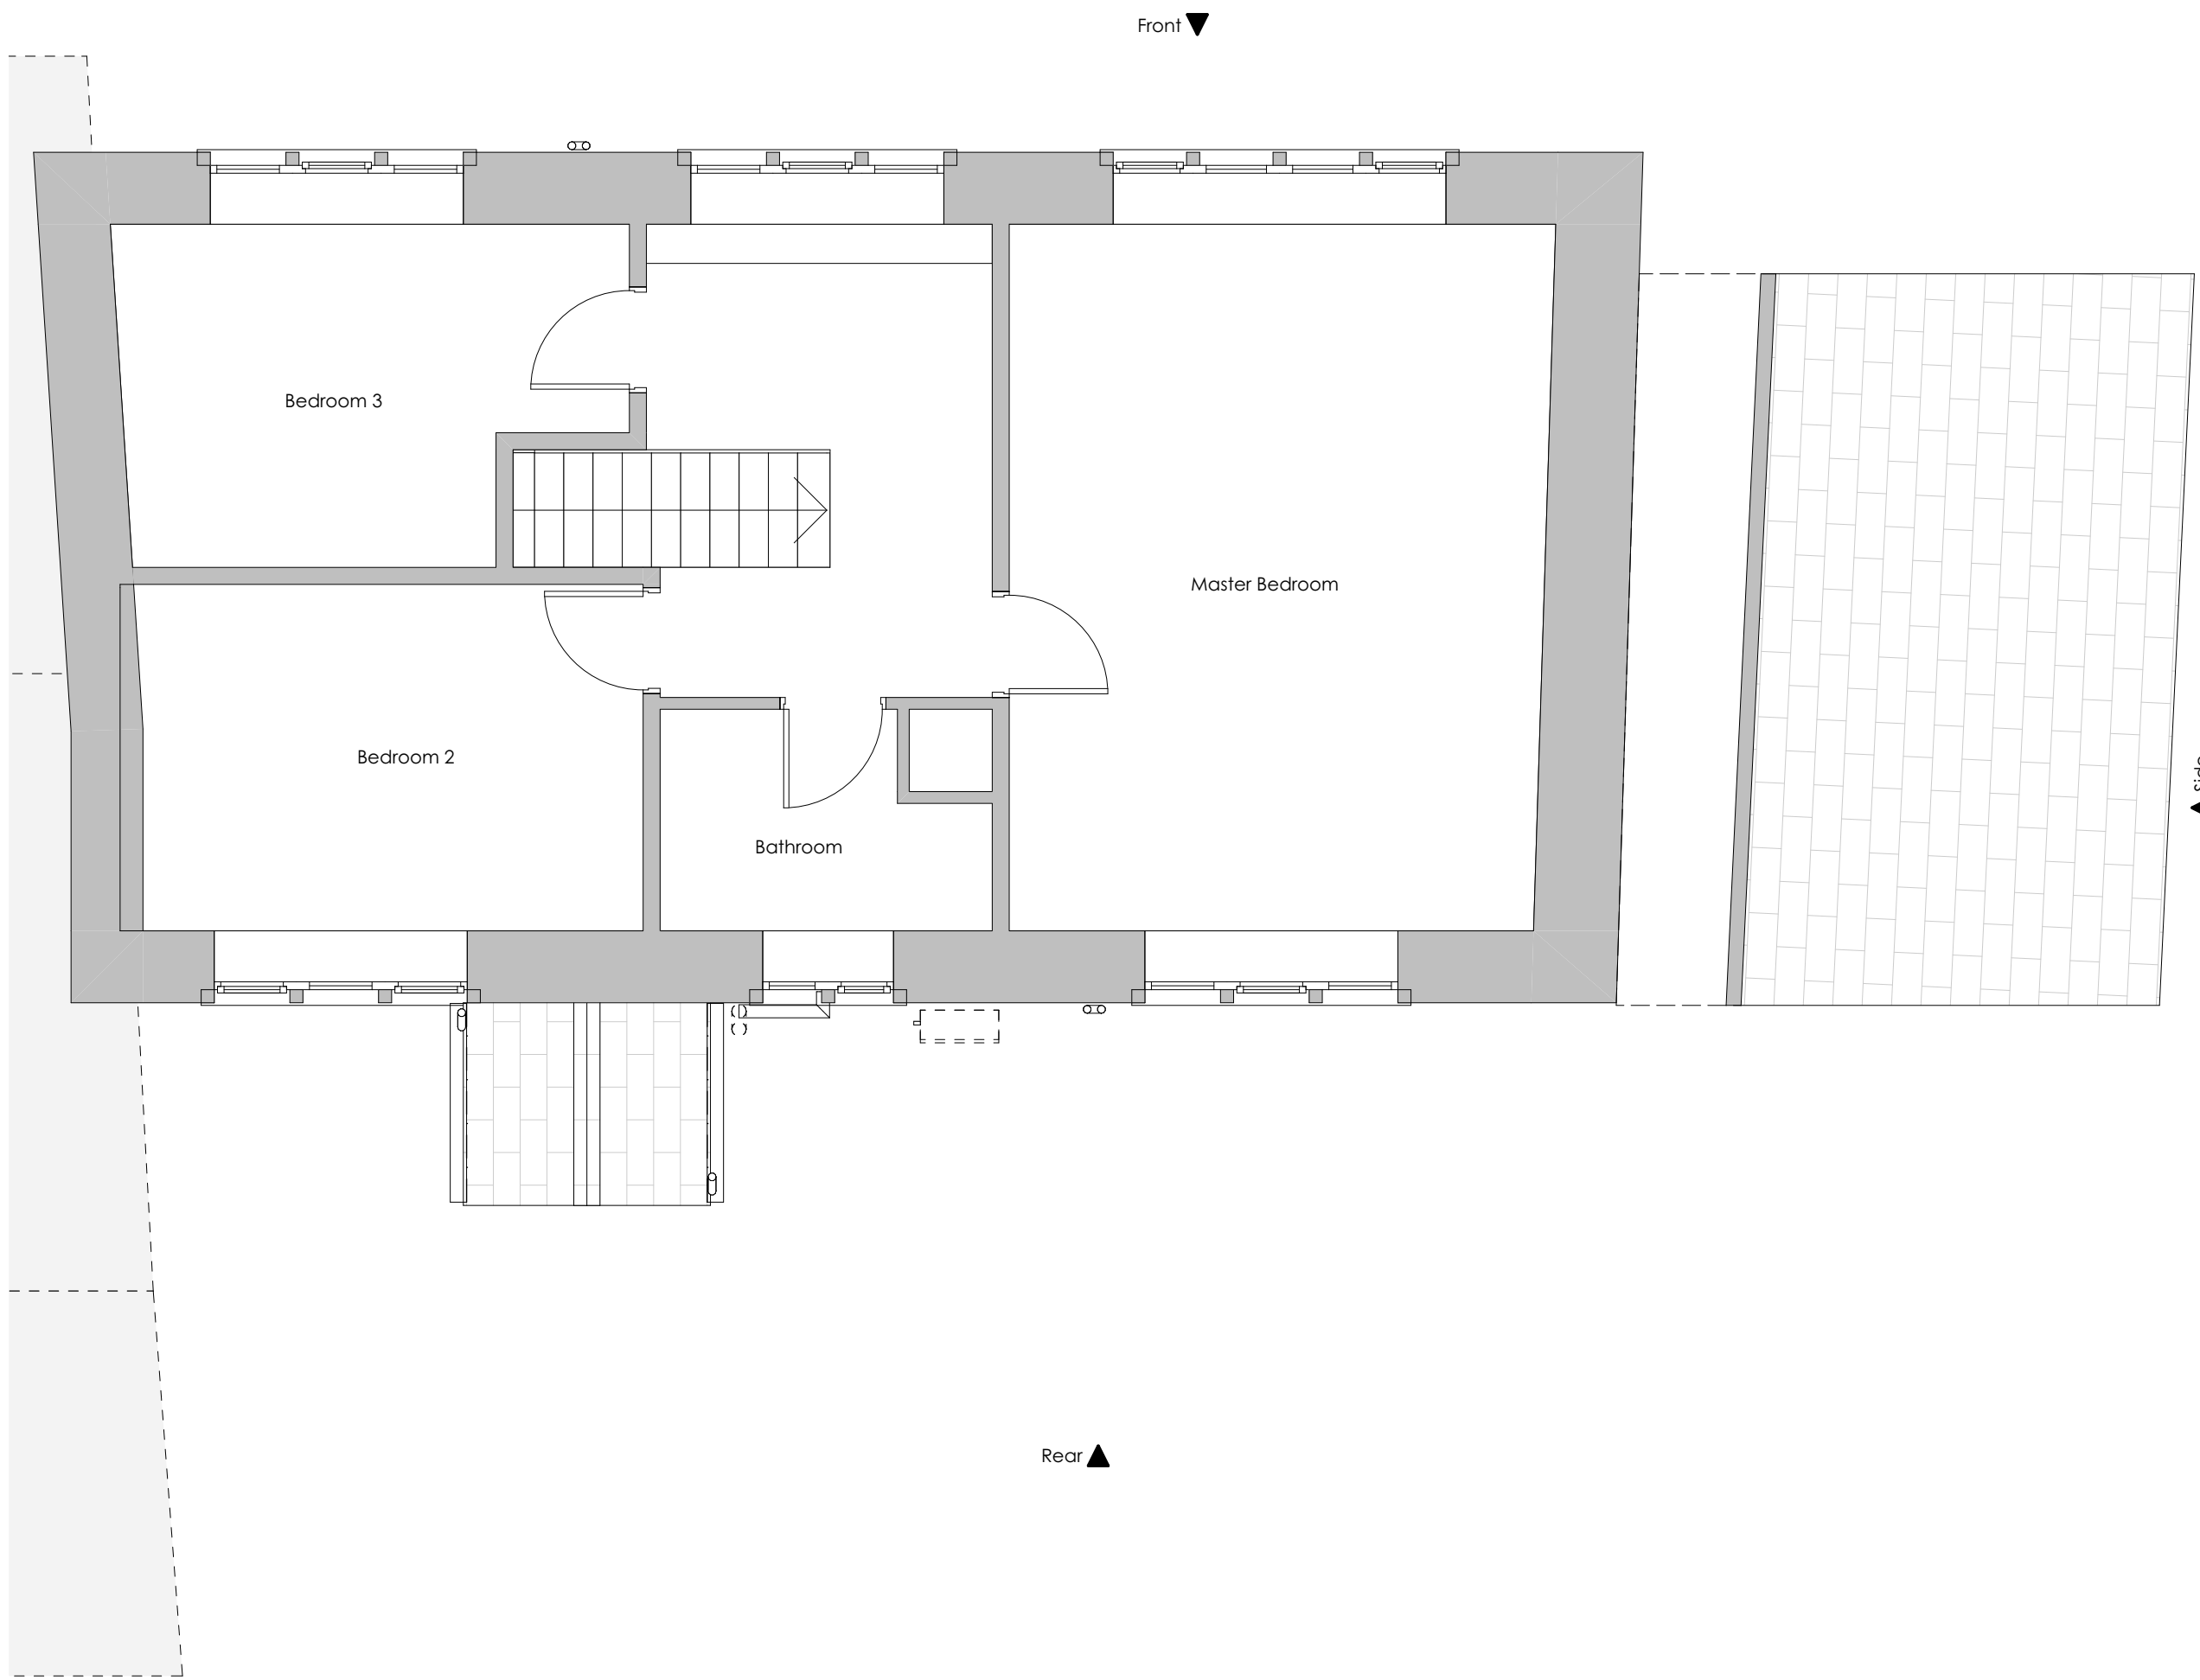

First Floor 1:50

Revision	Description	Issued	Checked	Date
----------	-------------	--------	---------	------

Client:
Mr & Mrs Dixon

Project:
Rowton Farm,
Helme,
Holmfirth

Drawing:
Existing Survey

Drawing Status:

EXISTING

Date:	Scale @ A1:	Drawn by:
MAY 24	1:50 / 100	AB
Project No:	Drawing No:	Revision:
260	(0-) 01	