




gas supply and external box
to be retained and built in
to new wall

EXISTING FRONT ELEVATION SCALE 1:50

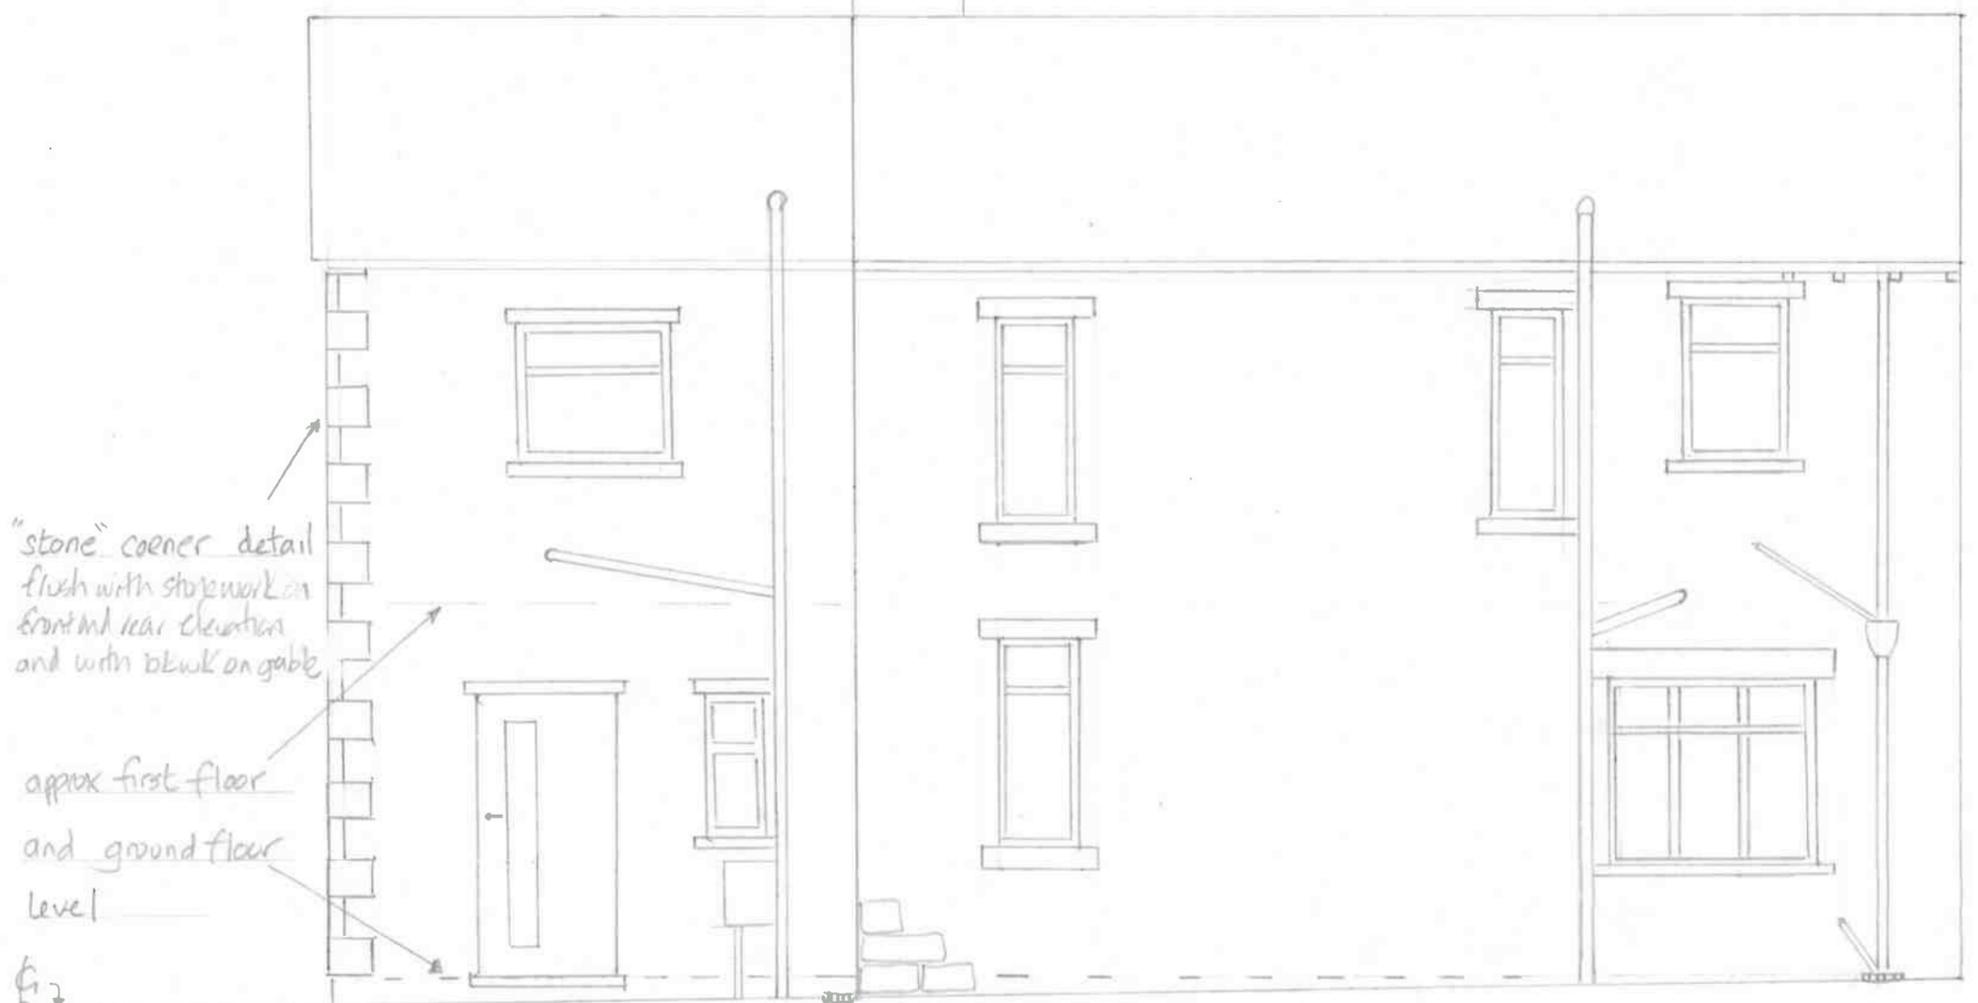

"stone" corner detail
flush with stone work on
front and rear elevations
and with blank on gable

approx first floor
and ground floor
level

PROPOSED FRONT ELEVATION SCALE 1:50