


Architects are to be notified of any discrepancies.
 Contractors must check all dimensions on site.
 This drawing is subject to copyright laws and is for use on this project only.
 The drawing is to be used solely for the information as stated only.
 For other information refer to the latest revision of any other referenced drawings.
 To be used in conjunction with relevant design standards/protocols.

This is a colour drawing. In order to ensure any subsequent reproduction is viewed correctly it should be printed in full colour.

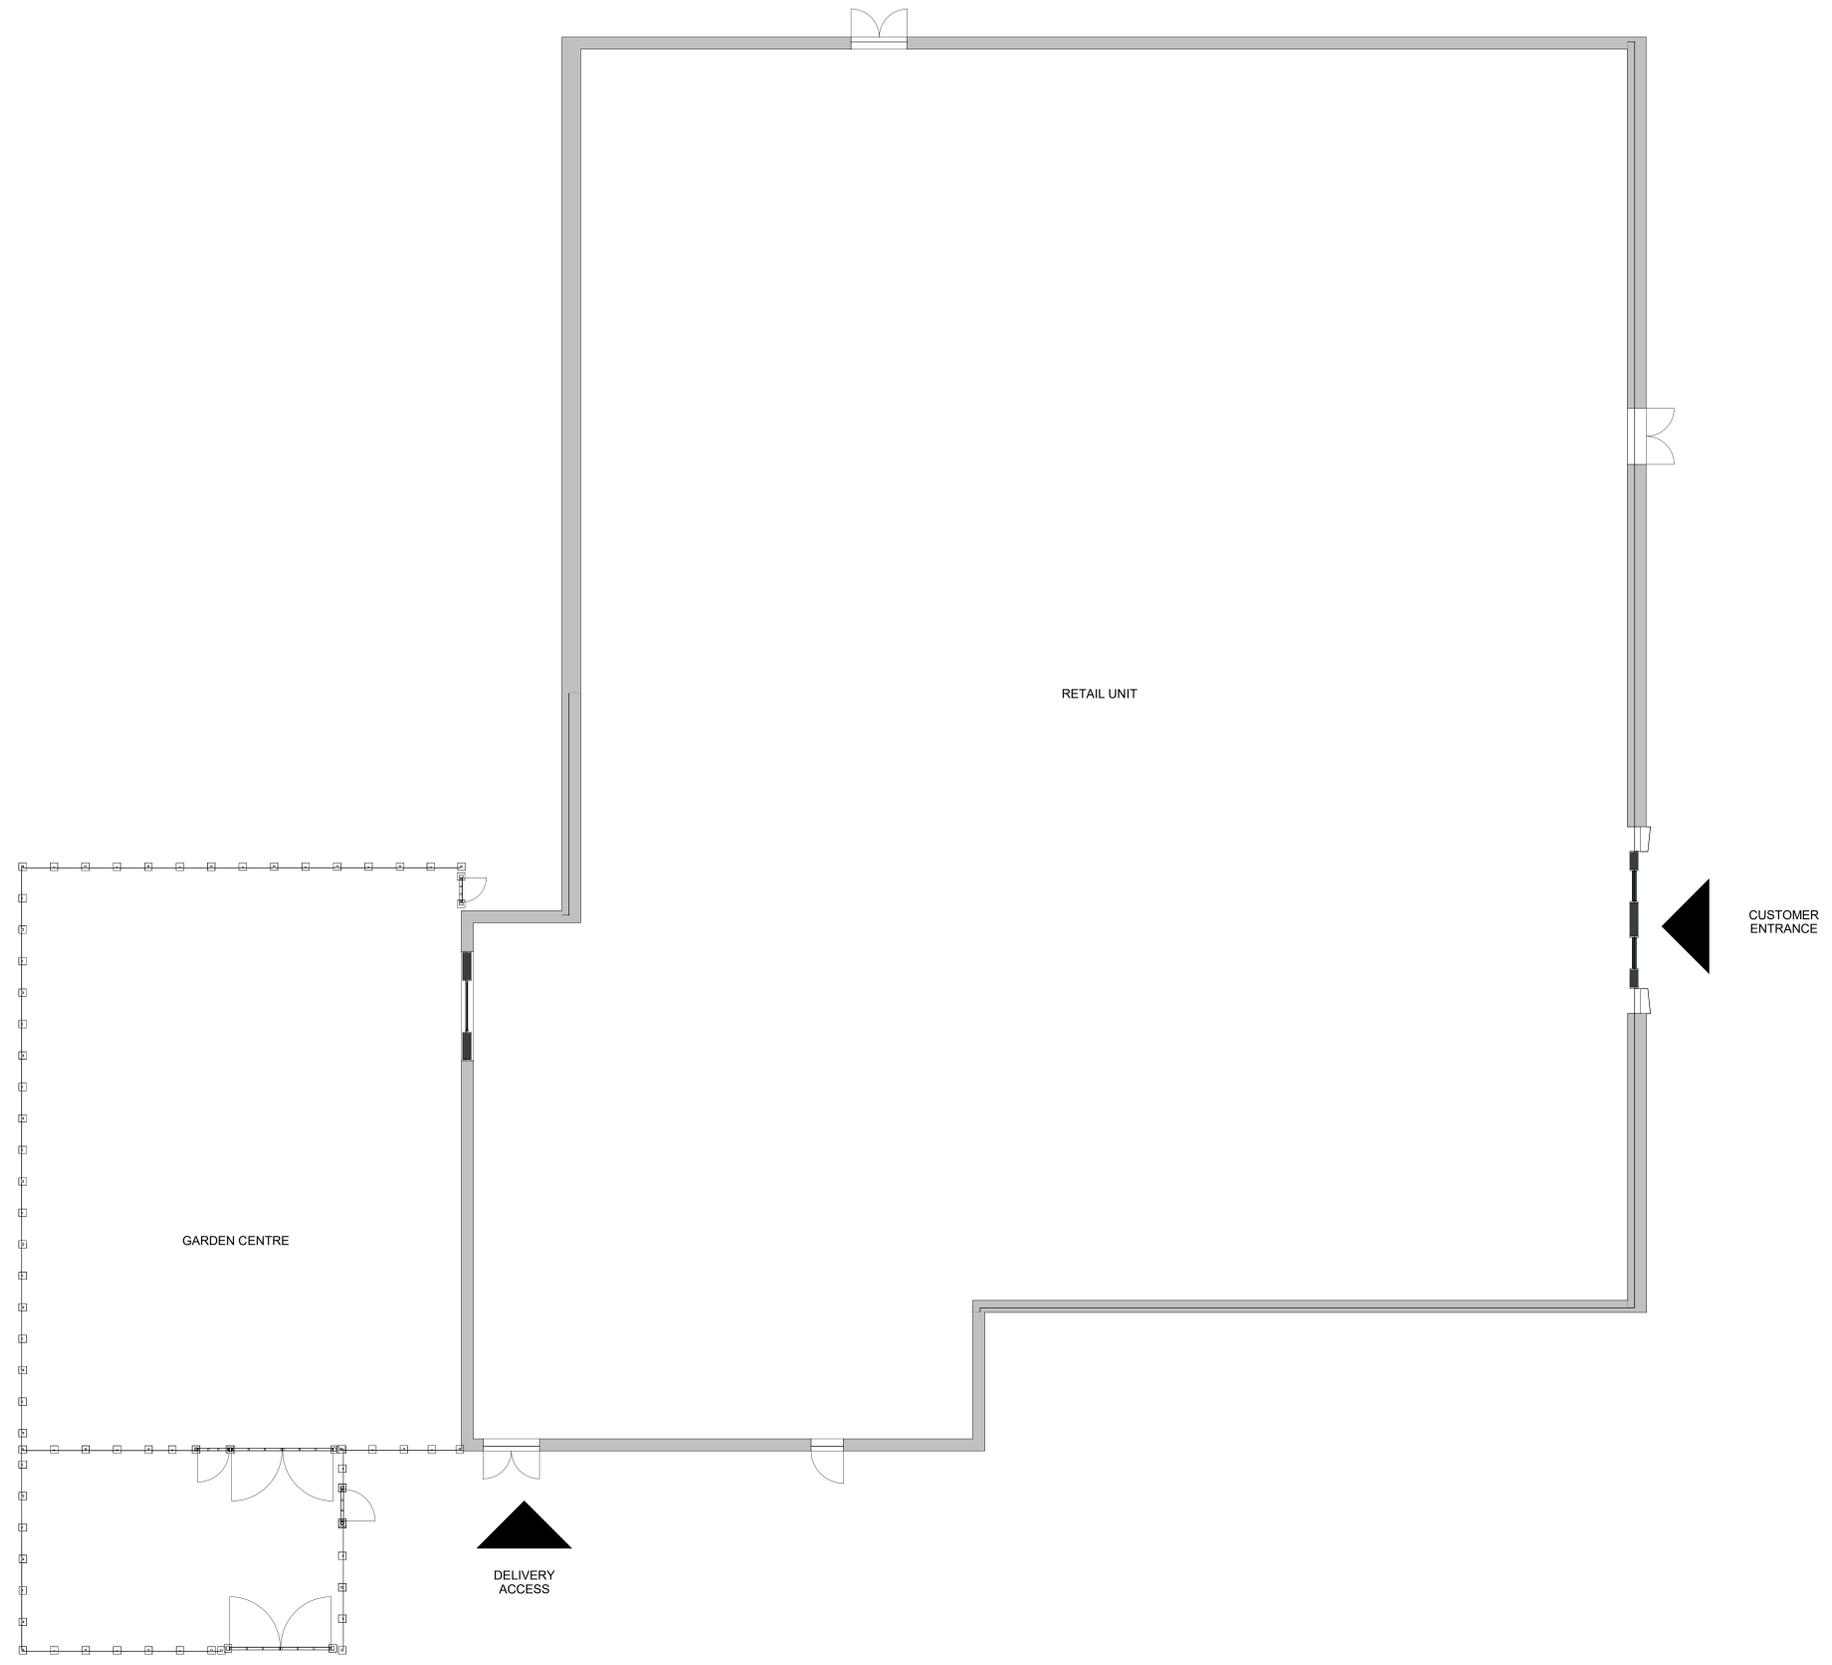

C2	PLANNING UPDATE	21.04.23	SP	JM
C1	SITE LAYOUT UPDATED, ISSUED FOR PLANNING	12.07.21	DM	PW
P4	DRAFT PLANNING ISSUE	16.04.21	SN	JM
P3	DRAFT DRAWING PACK ISSUE	18.01.21	JM	SM
P2	DRAFT PLANNING ISSUE	18.12.20	GL	JM
P1	FIRST ISSUE	03.12.20	GL	JM
Rev	Description	Date	Drn	Ckt

Status
 PLANNING

SMR
 SMALLEY MARSEY RISPIN
ARCHITECTS
 Floor 2, The Exchange, Station Parade, Harrogate, HG1 1TS
 01423 707 757 admin@smrarchitects.co.uk

Project
 LIDL BIRSTALL, BANKWOOD WAY



Drawing Title
 GA GROUND FLOOR PLAN - RETAIL UNIT

Proj Ref	Origin	Zone	Level	Type	Rate	Room	Status	Rev
7404 - SMR	00	ZZ	DR	A	2201	A3	C2	
SMR Job Ref	Sheet	Scale	Drawn					
7404-00-2201	A0	1:100	GL					