





E01 PROPOSED NORTH EAST ELEVATION
1 : 100

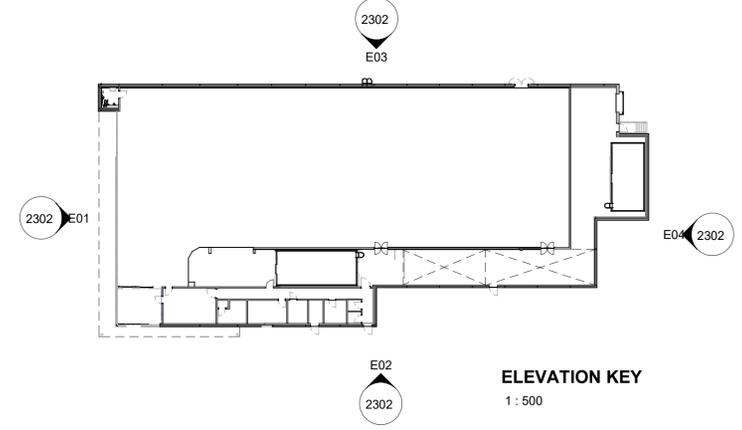


ELEVATION KEY
1 : 500

Architects are to be notified of any discrepancies. Contractors must check all dimensions on site. This drawing is to be used solely for the information as filled only. For other information refer to the latest revision of any cross referenced drawings. To be read in conjunction with relevant design standards/protocols.


This is a colour drawing. In order to ensure any subsequent reproduction is viewed correctly it should be printed in full colour.

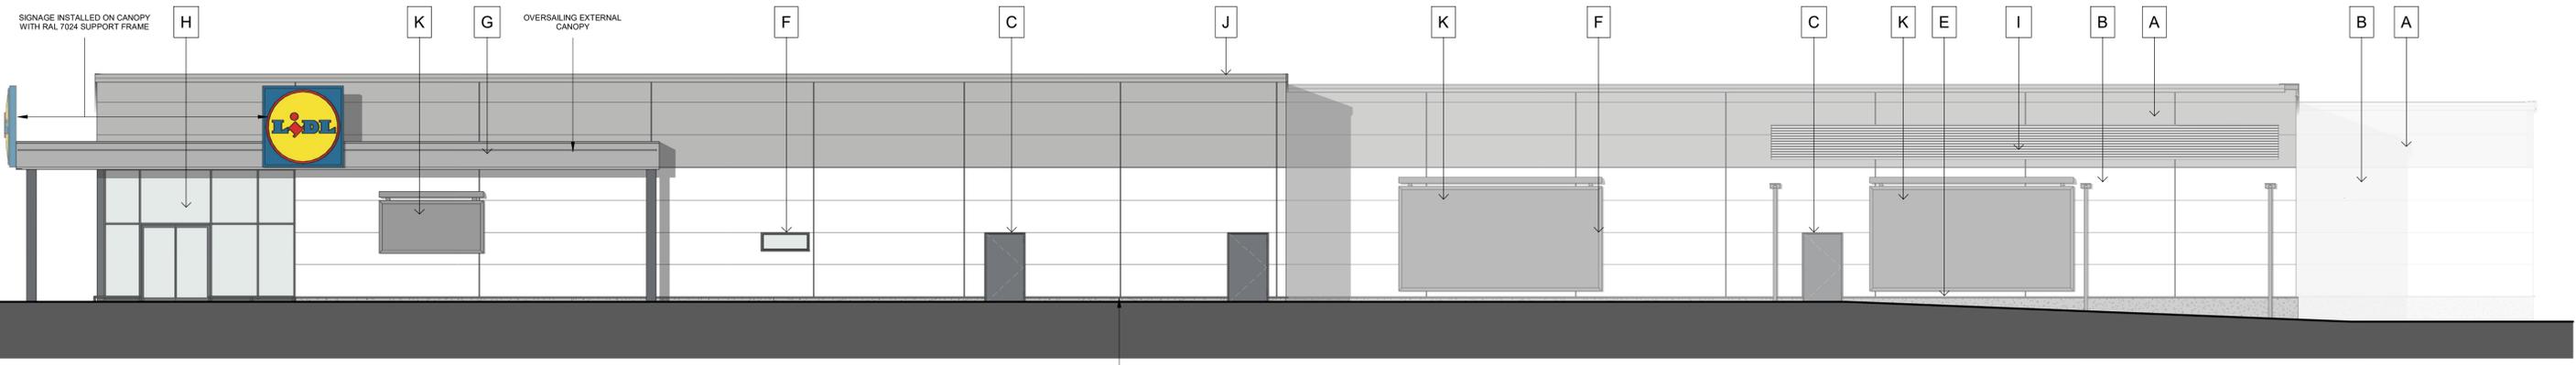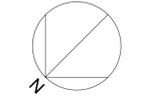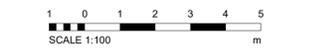

E02 PROPOSED NORTH-WEST ELEVATION
1 : 100

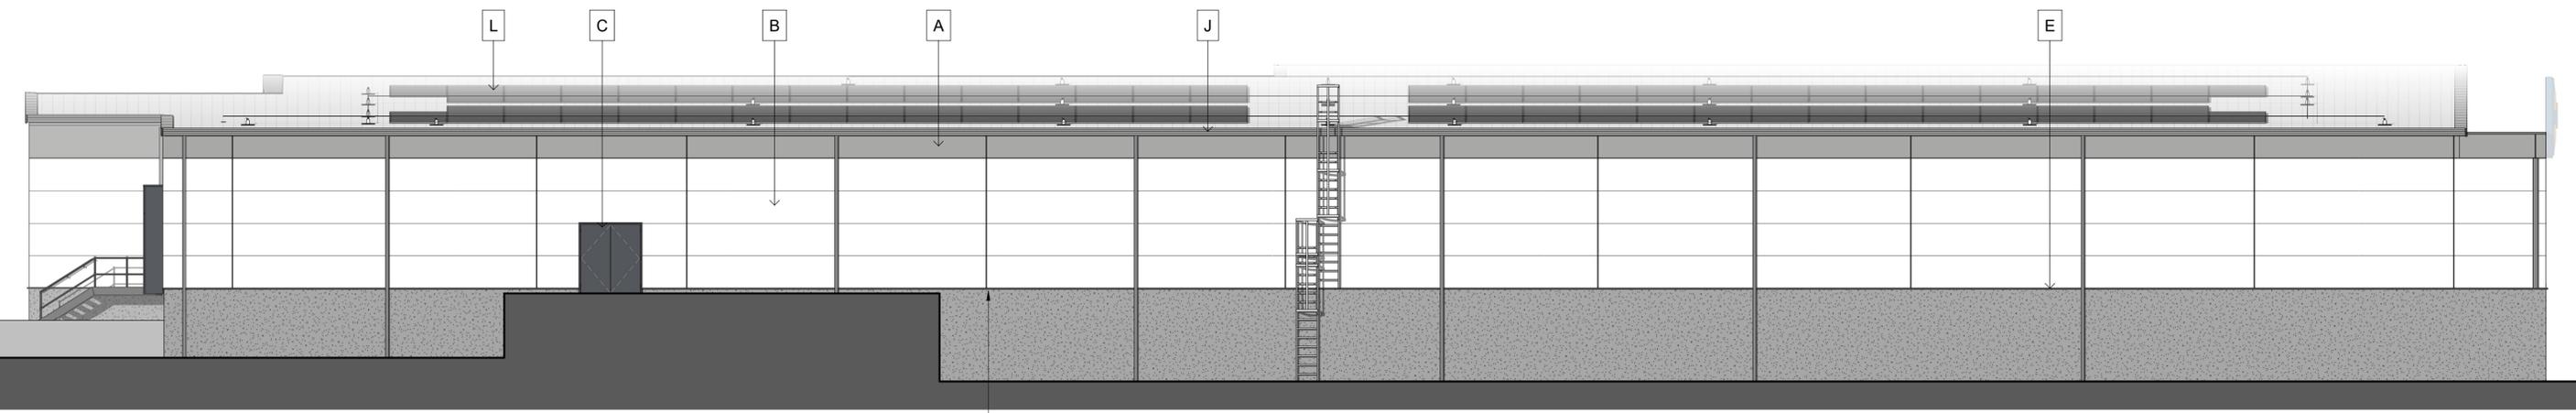

E03 PROPOSED SOUTH-EAST ELEVATION
1 : 100

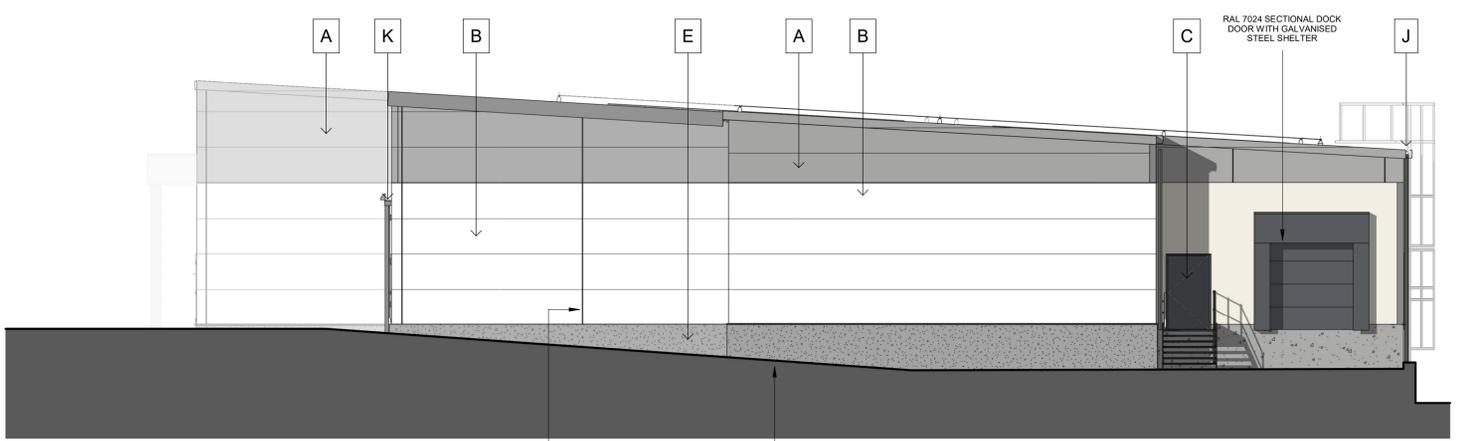

E04 PROPOSED SOUTH-WEST ELEVATION
1 : 100

PROPOSED MATERIALS SCHEDULE

- A** INSULATED METAL WALL CLADDING PANELS OR SIMILAR APPROVED. COLOUR GREY RAL 9006
- B** INSULATED METAL PANELS - WHITE RAL 9010
- C** POWDER COATED STEEL DOOR - RAL 7024 WITH RAL 7024 DRIP FLASHING ABOVE
- D** PRECAST CONCRETE SANDWICH PANEL WITH RENDER COLOUR RAL 9010
- E** LOW LEVEL RENDER GREY - RAL 7038
- F** GLAZING WITH RAL 7024 POWDER COATED FRAMES (30% GLOSS) AND RAL 7024 DRIP FLASHING SURROUNDS.
- G** STEEL FLASHINGS & FASCIA, RAL 9006 TO MATCH CLADDING
- H** CURTAIN WALLING, DOUBLE GLAZED UNITS WITH RAL 7024 (30% GLOSS) FRAMES
- I** 1.0m HIGH VENTILATION LOUVRE RAL 9006
- J** METAL EAVES GUTTER & RWP TO MATCH CLADDING COLOUR - GREY RAL 9006
- K** POWDER COATED ALUMINIUM BILLBOARD FRAME RAL 7024
- L** INSULATED METAL ROOF

C2	PLANNING UPDATE	07.05.24	MN	NP
C1	UPDATE TO PLANNING ISSUE	12.01.24	SP	JM
Rev	Description	Date	Dm	Ckd

Status

PLANNING



SMALLEY MARSEY RISPIN

ARCHITECTS

Floor 10 The Exchange Station Parade Harrogate HG1 1TS
01423 707 757 admin@smrarchitects.co.uk

Project

LIDL BIRSTALL, BANKWOOD WAY

Client



Drawing Title

PROPOSED ELEVATIONS

Proj Ref	Origin	Zone	Level	Type	Role	Num	Status	Rev
7404 - SMR	- 00 - ZZ - DR - A - 2302 - A3 - C2							
SMR Job Ref	Sheet	Scale	Drawn					
7404-00-2302	A1	1 : 100	SP					