
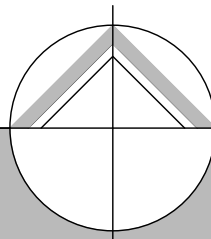


IF IN ANY DOUBT PLEASE ASK THE ARCHITECT FOR CLARIFICATION.
DO NOT SCALE FROM DRAWING. ALL DIMENSIONS TO BE CHECKED ON SITE.
THE COPYRIGHT FOR THESE DRAWINGS REMAINS THE PROPERTY OF THE ARCHITECT. THEY MUST NOT BE REPRODUCED IN ANY WAY WITHOUT THE ARCHITECTS PRIOR WRITTEN CONSENT.

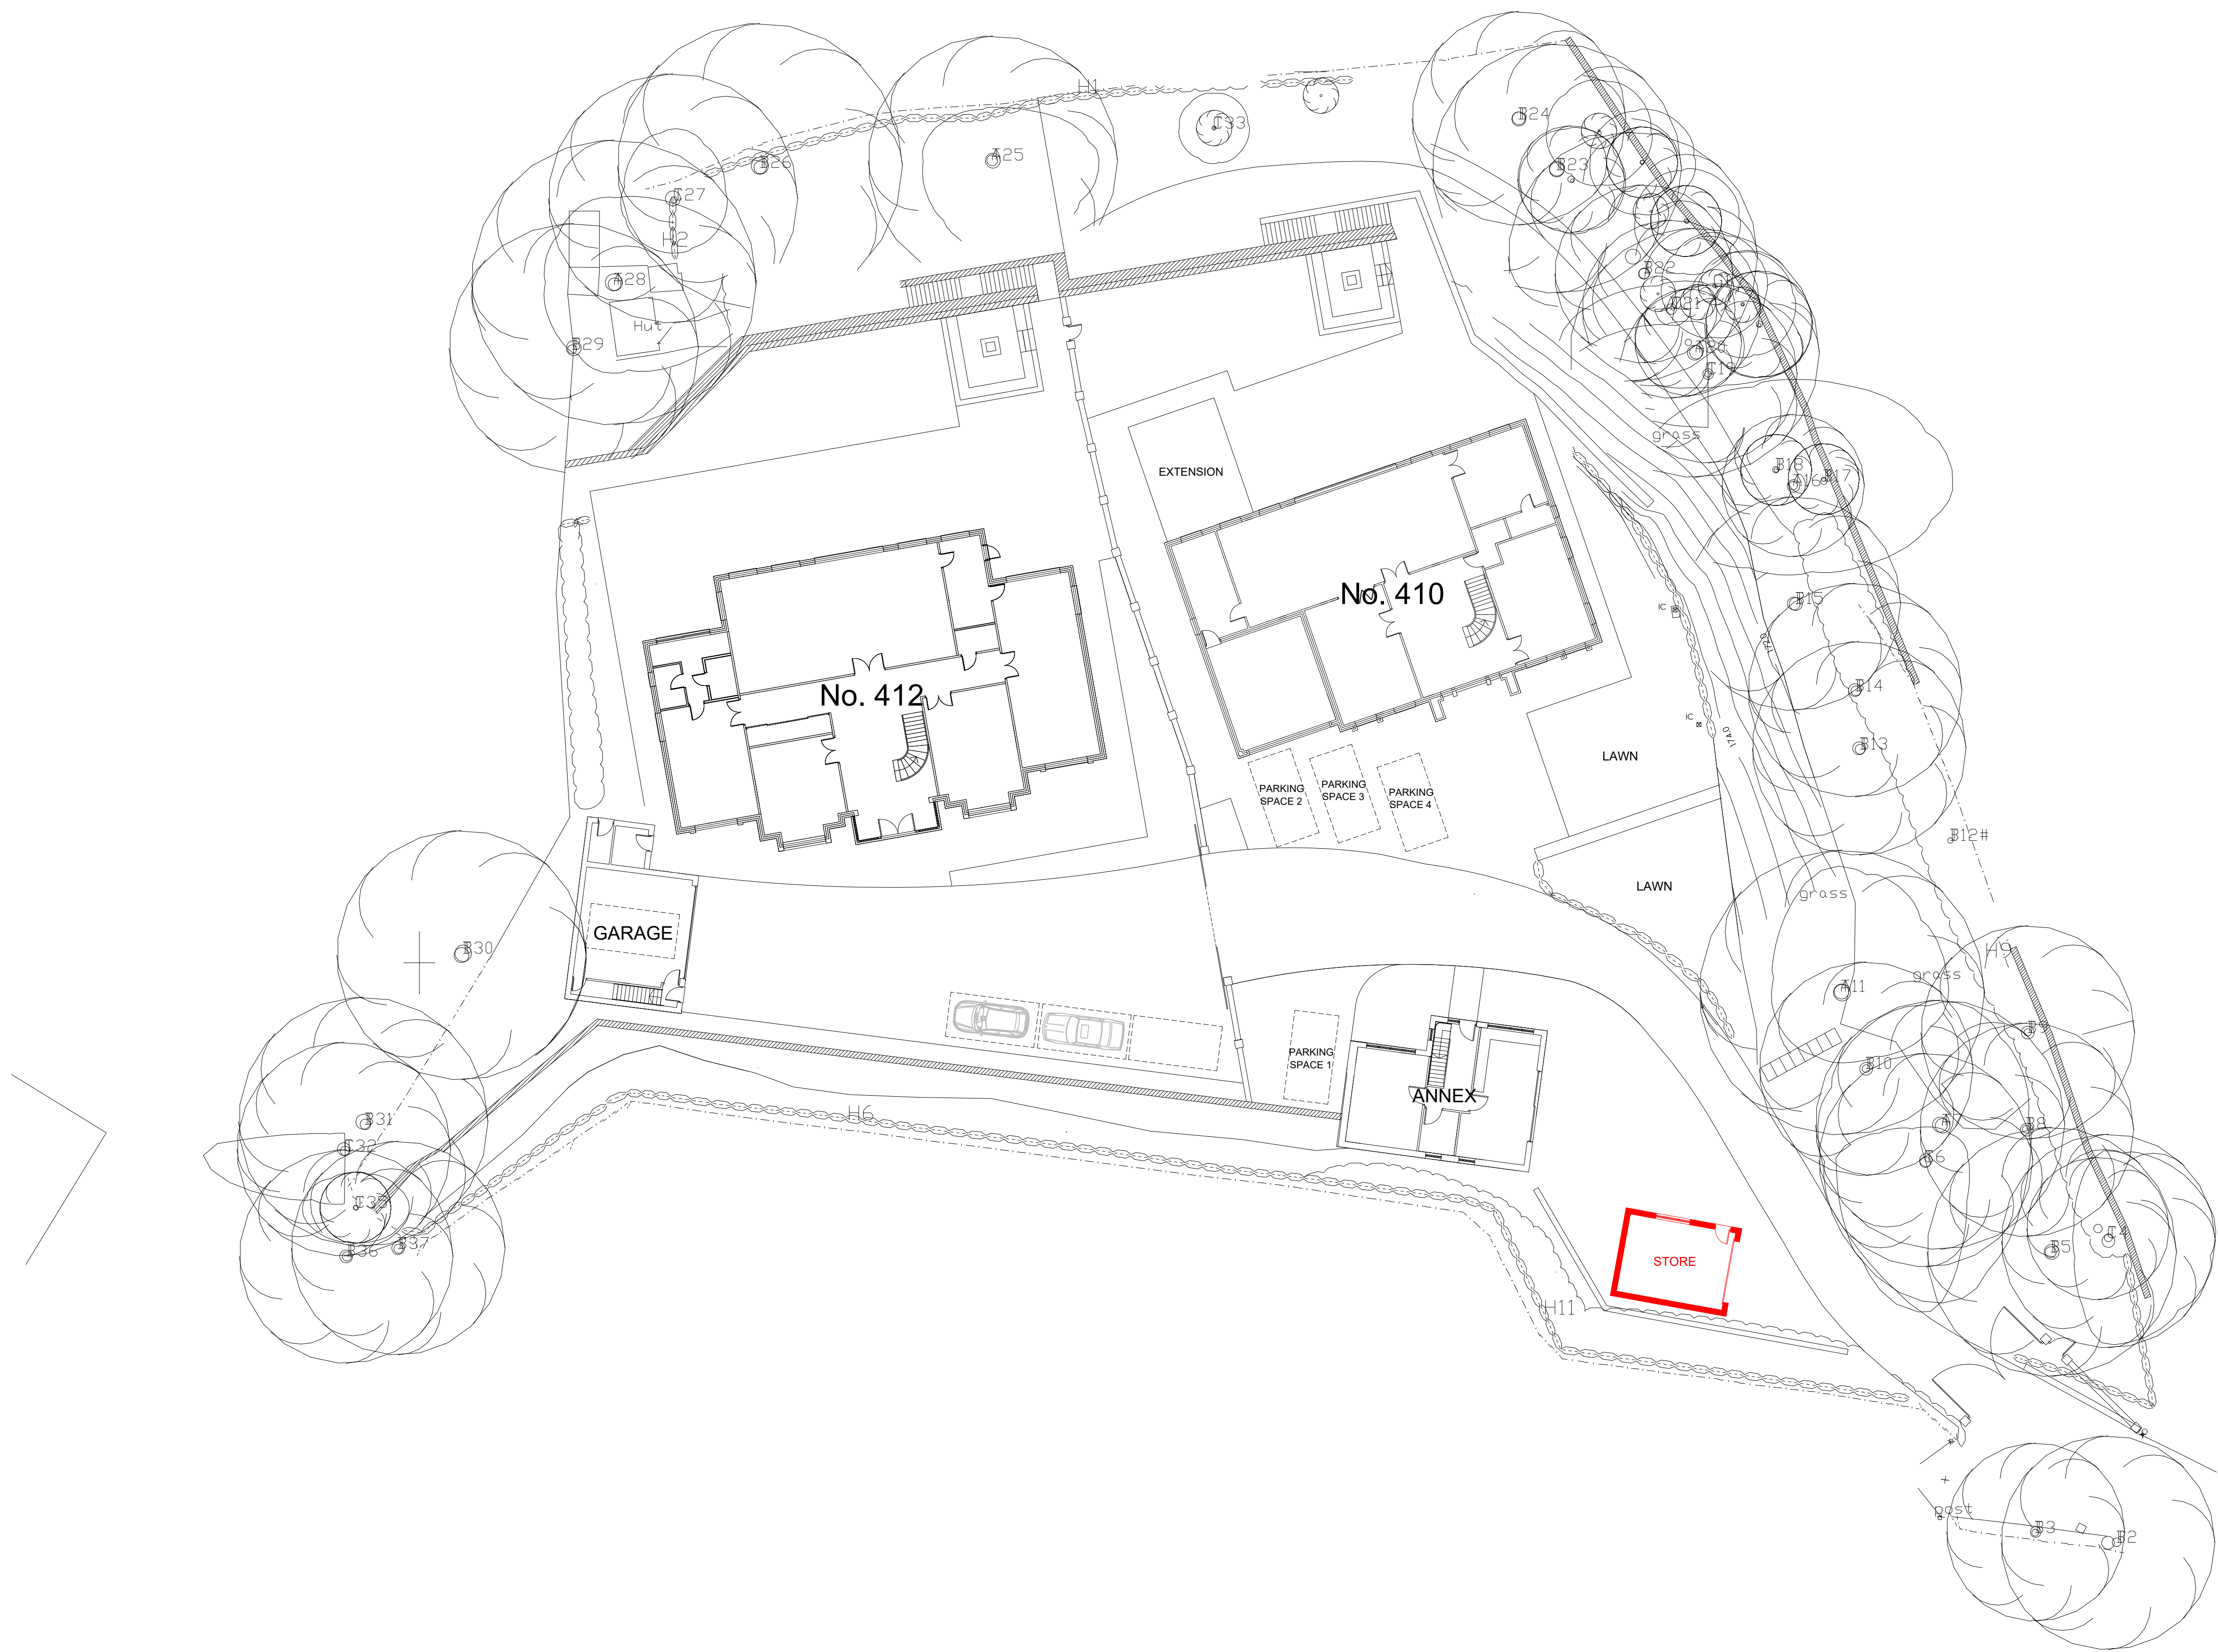

northern design
partnership

Chartered Architects
The Chapel, Millmoor Road,
Meltham, Holmfirth, HD9 5JU

www.northerndesignpartnership.co.uk
Instagram: @northerndesignp
Telephone: (01484) 854848

client	MR R.HANDA		
project	PROPOSED STORE 410 BIRKBY ROAD HUDDERSFIELD HD2 2DN		
drawing	PROPOSED SITE PLAN		
revision	notes	date	drawn
A	REVISION TO PARKING ARRANGEMENTS	08.24	MG
scale :	1:200 AT A1	05.23	MG
project no.	2165	drawing no.	01
		revision	A