





PROPOSED FRONT ELEVATION.
1:50



PROPOSED SIDE ELEVATION.
1:50

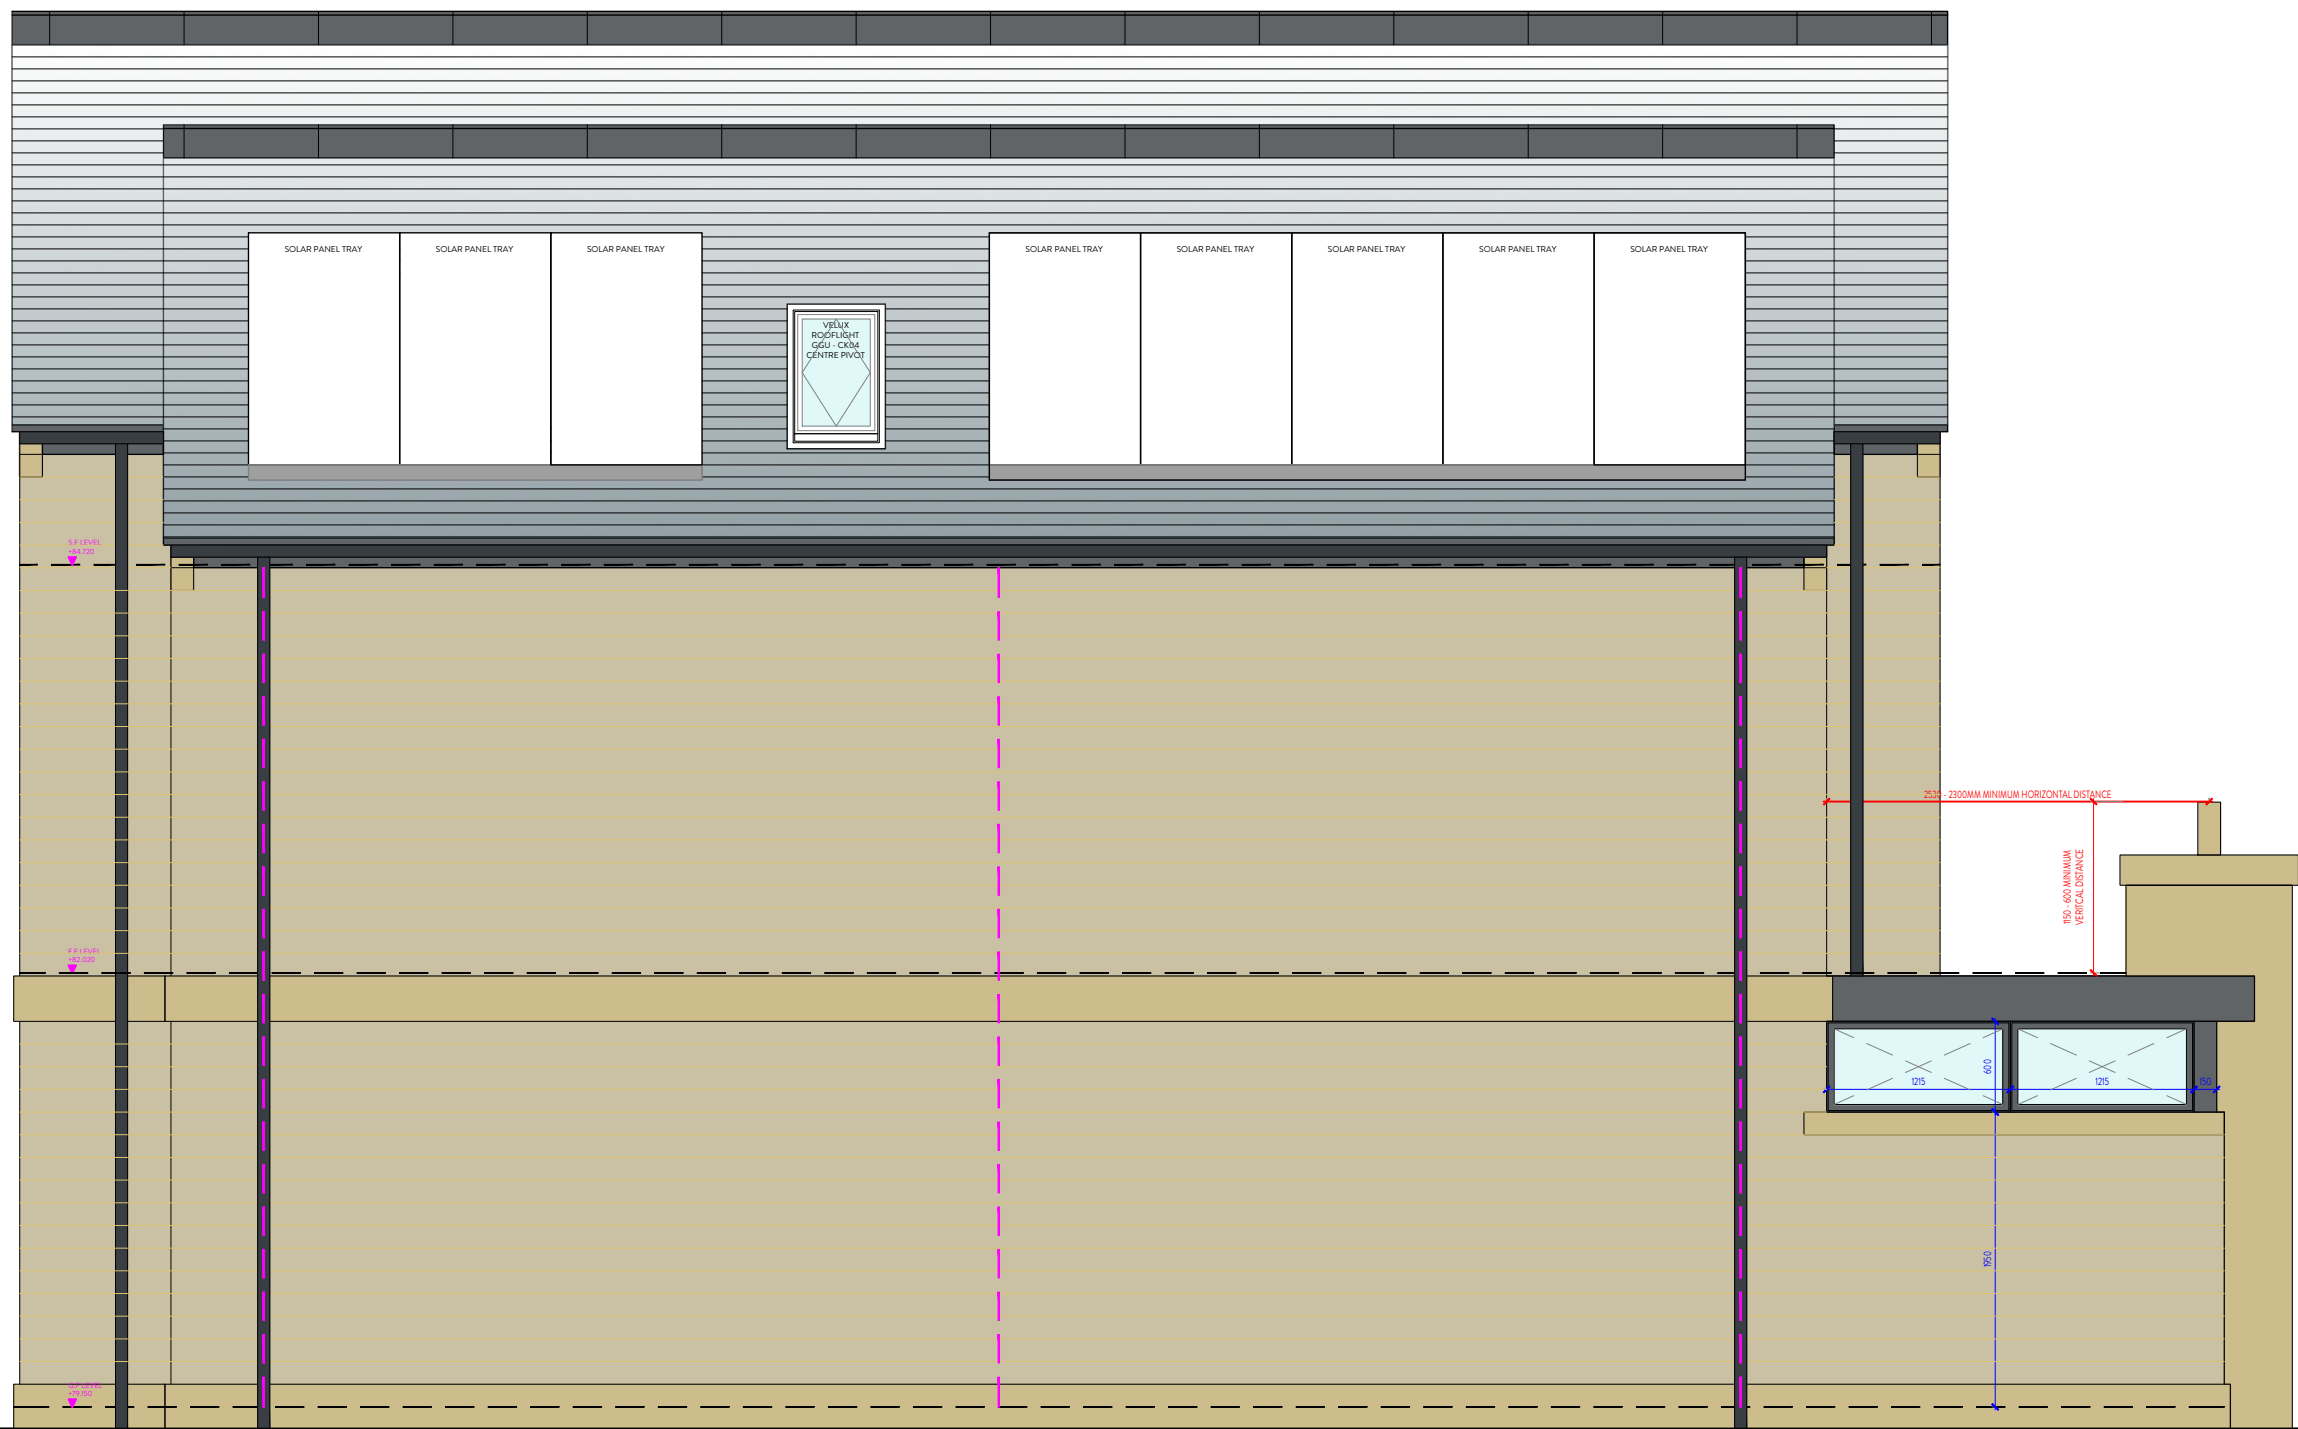

PROPOSED REAR ELEVATION.
1:50

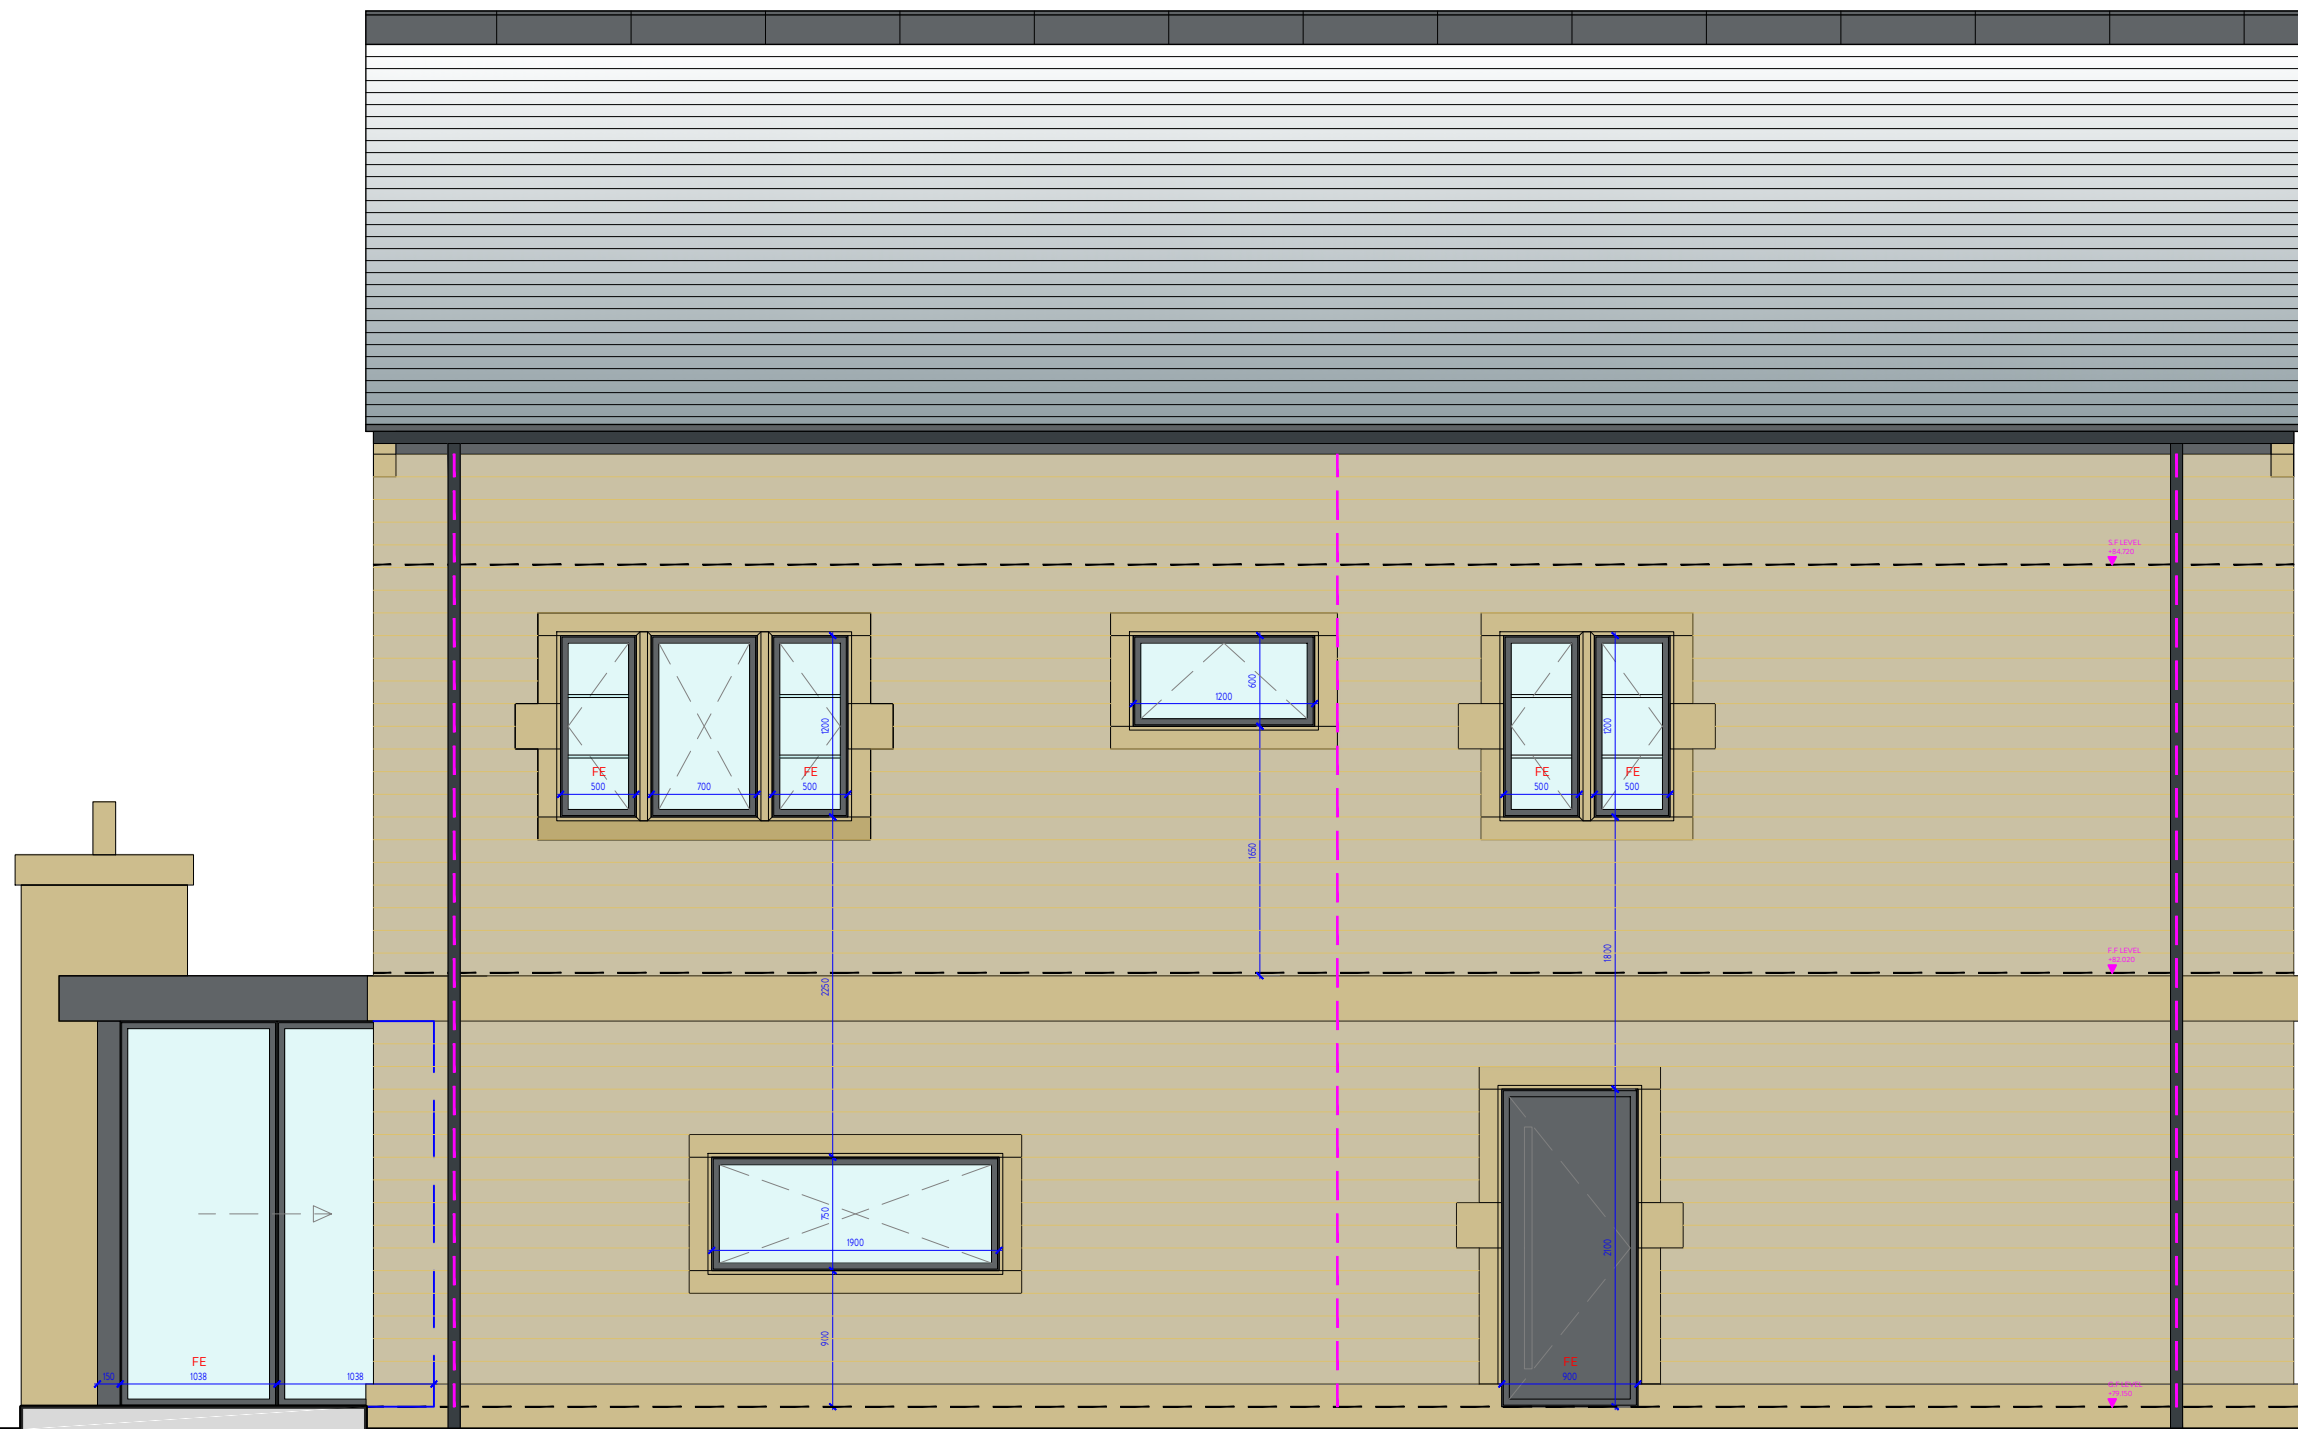

PROPOSED SIDE ELEVATION.
1:50



REVISION	DESCRIPTION	DATE	NOTES
B	ALTERATIONS TO CLIENT COMMENTS, CHIMNEY OMMITTED	4/11/23	
C	ISSUED TO BUILDING CONTROL & TENDER	10/2/24	
D	ADDITION OF THERMAL GLAZING TO BEDROOMS 3 & 4	08/05/24	
-	-	-	-
-	-	-	-
-	-	-	-
-	-	-	-
-	-	-	-
-	-	-	-
-	-	-	-
-	-	-	-
-	-	-	-

STATUS		CONSTRUCTION DRAWING		PROJECT TITLE	
ORANGE DESIGN STUDIO.		ARCHITECTURAL PRACTICE		BRACKEN HILL, MIRFIELD	
DRAWING TITLE		PROPOSED ELEVATIONS		DRAWING TITLE	
SCALE		1:50		PROJECT REFERENCE	
PAPER SIZE		A1		ODS_20/228	
DRAWN		JH		REVISION	
DWG NUMBER		(30)001		D	
DATE		22/11/22		CLIENT	
01924 650930		MR & MRS GRIFFITHS			
59A, Huddersfield Road, Mirfield, WF14 8AA					
hello@orangedesignstudio.co.uk					
ORANGEDESIGNSTUDIO.CO.UK					
COPYRIGHT © ORANGE DESIGN STUDIO LIMITED					