



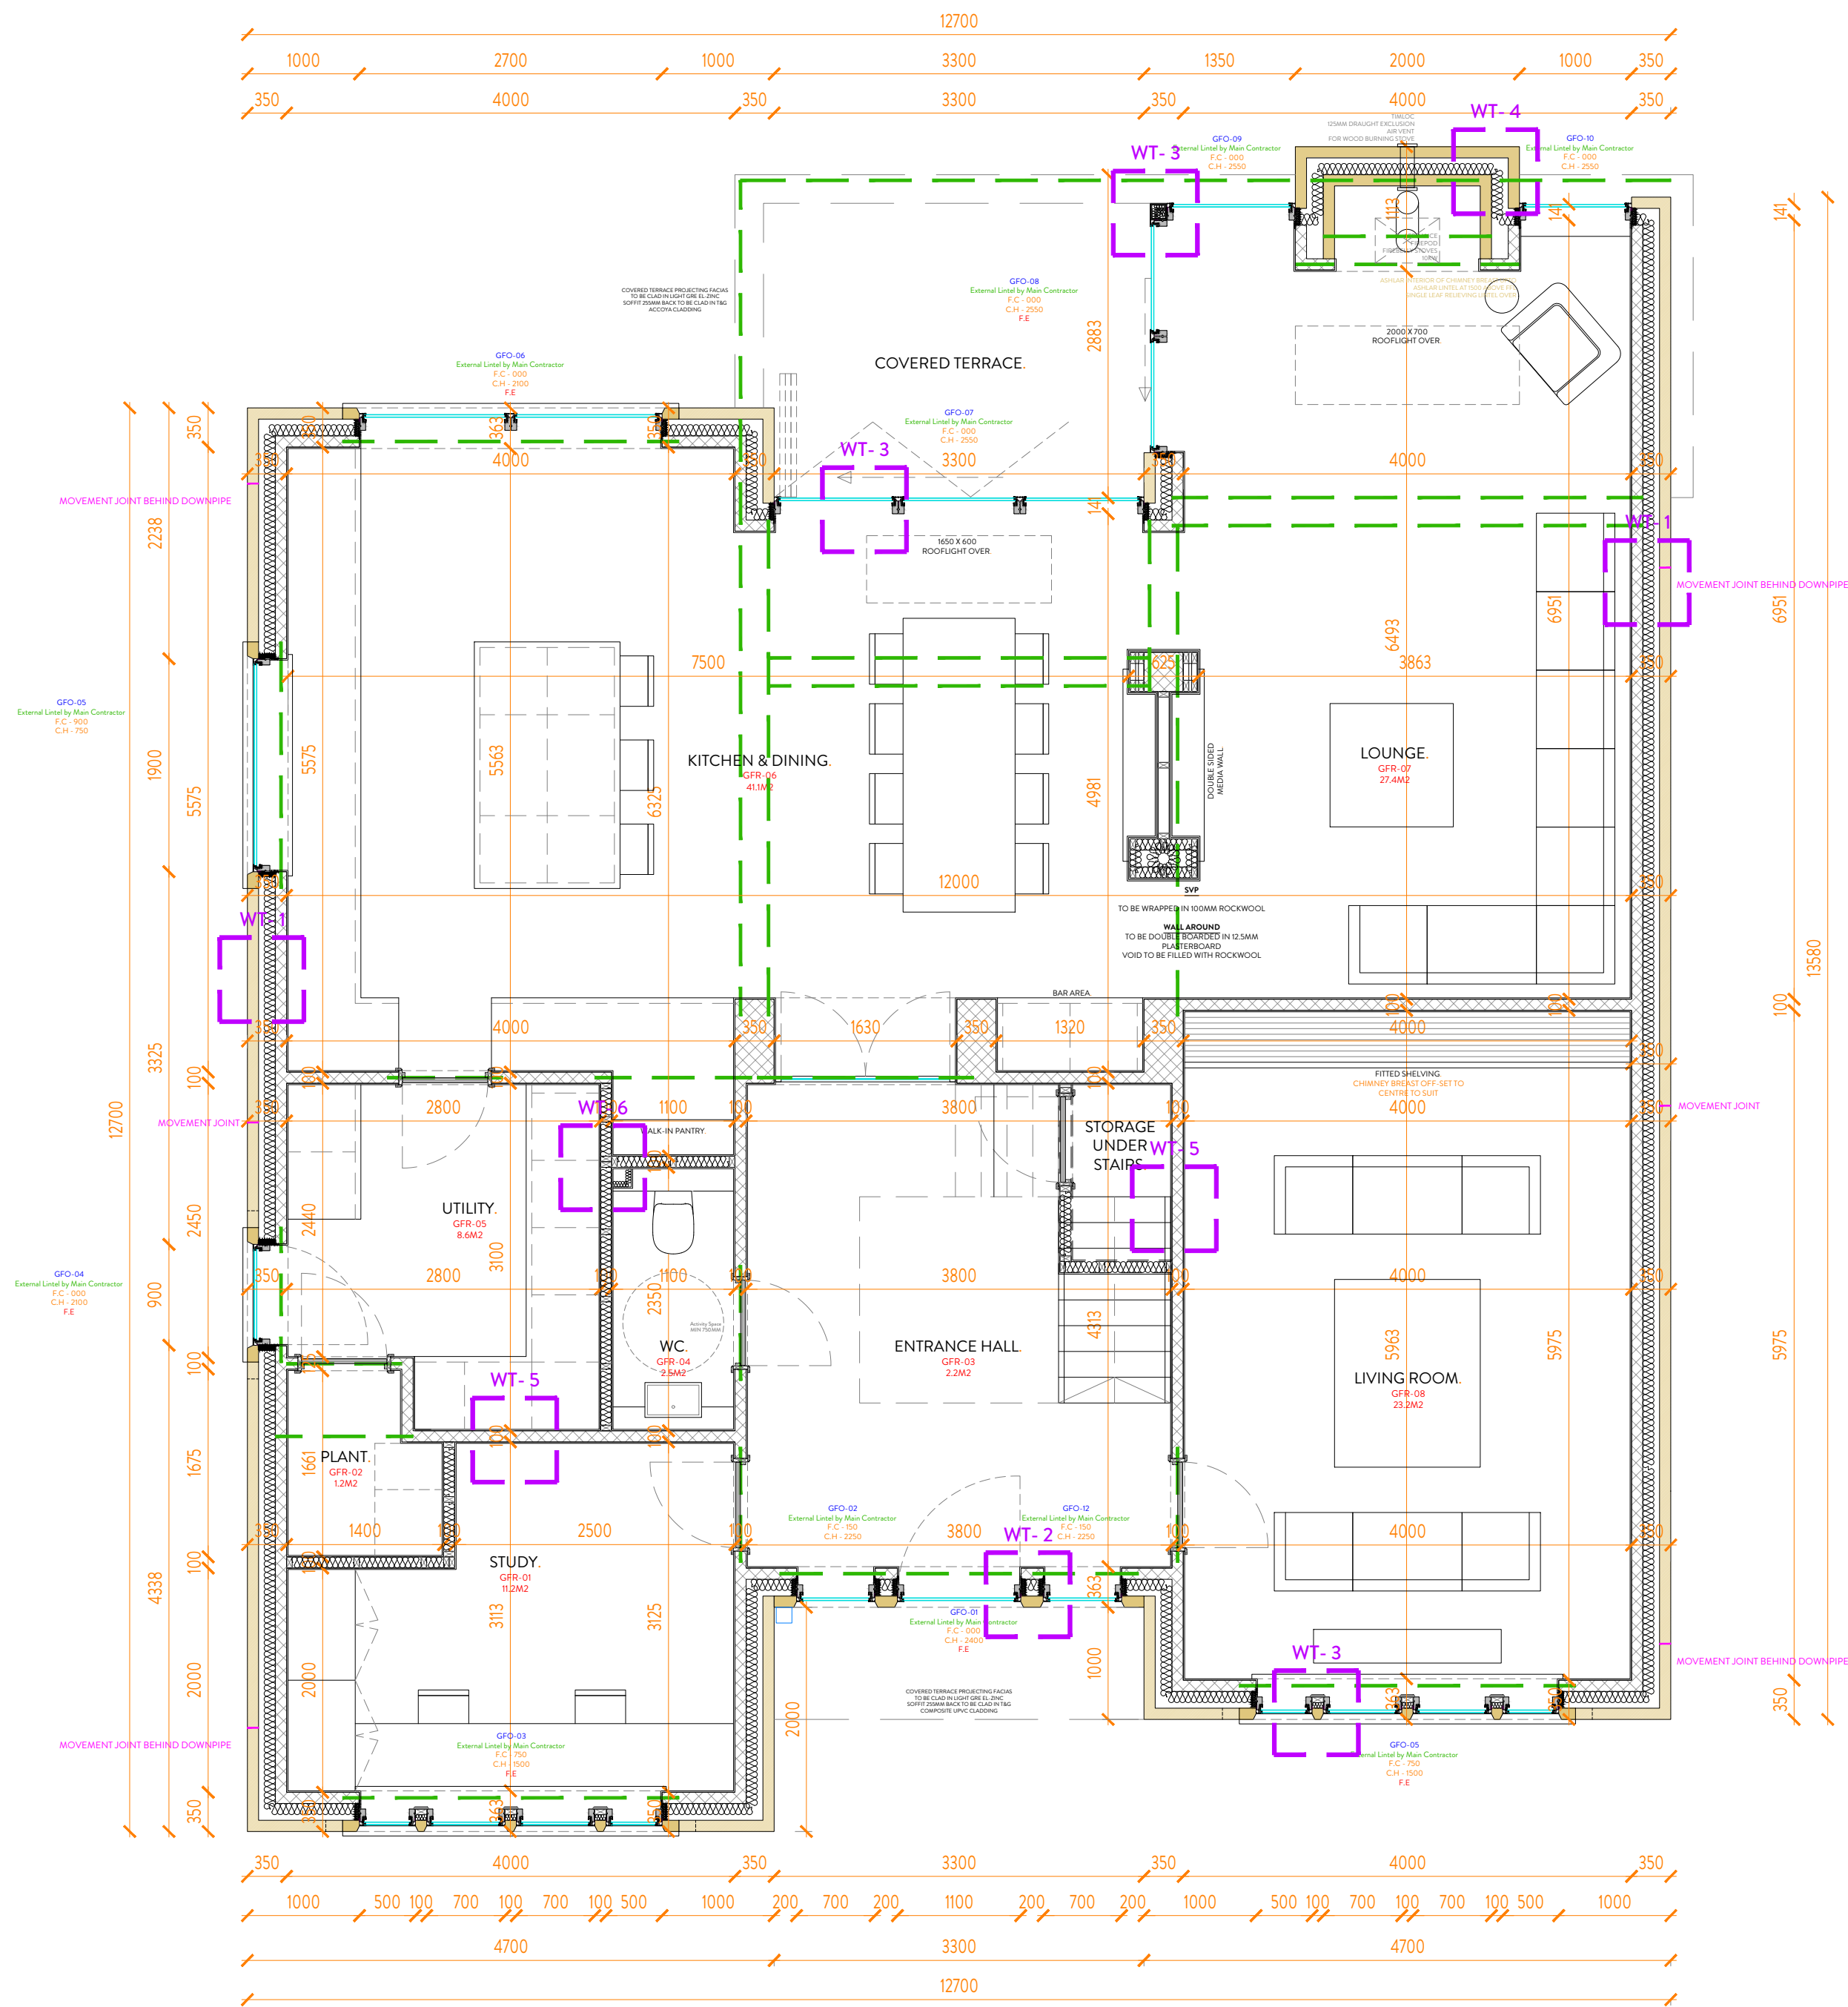


PROPOSED GROUND FLOOR PLAN.
1:50

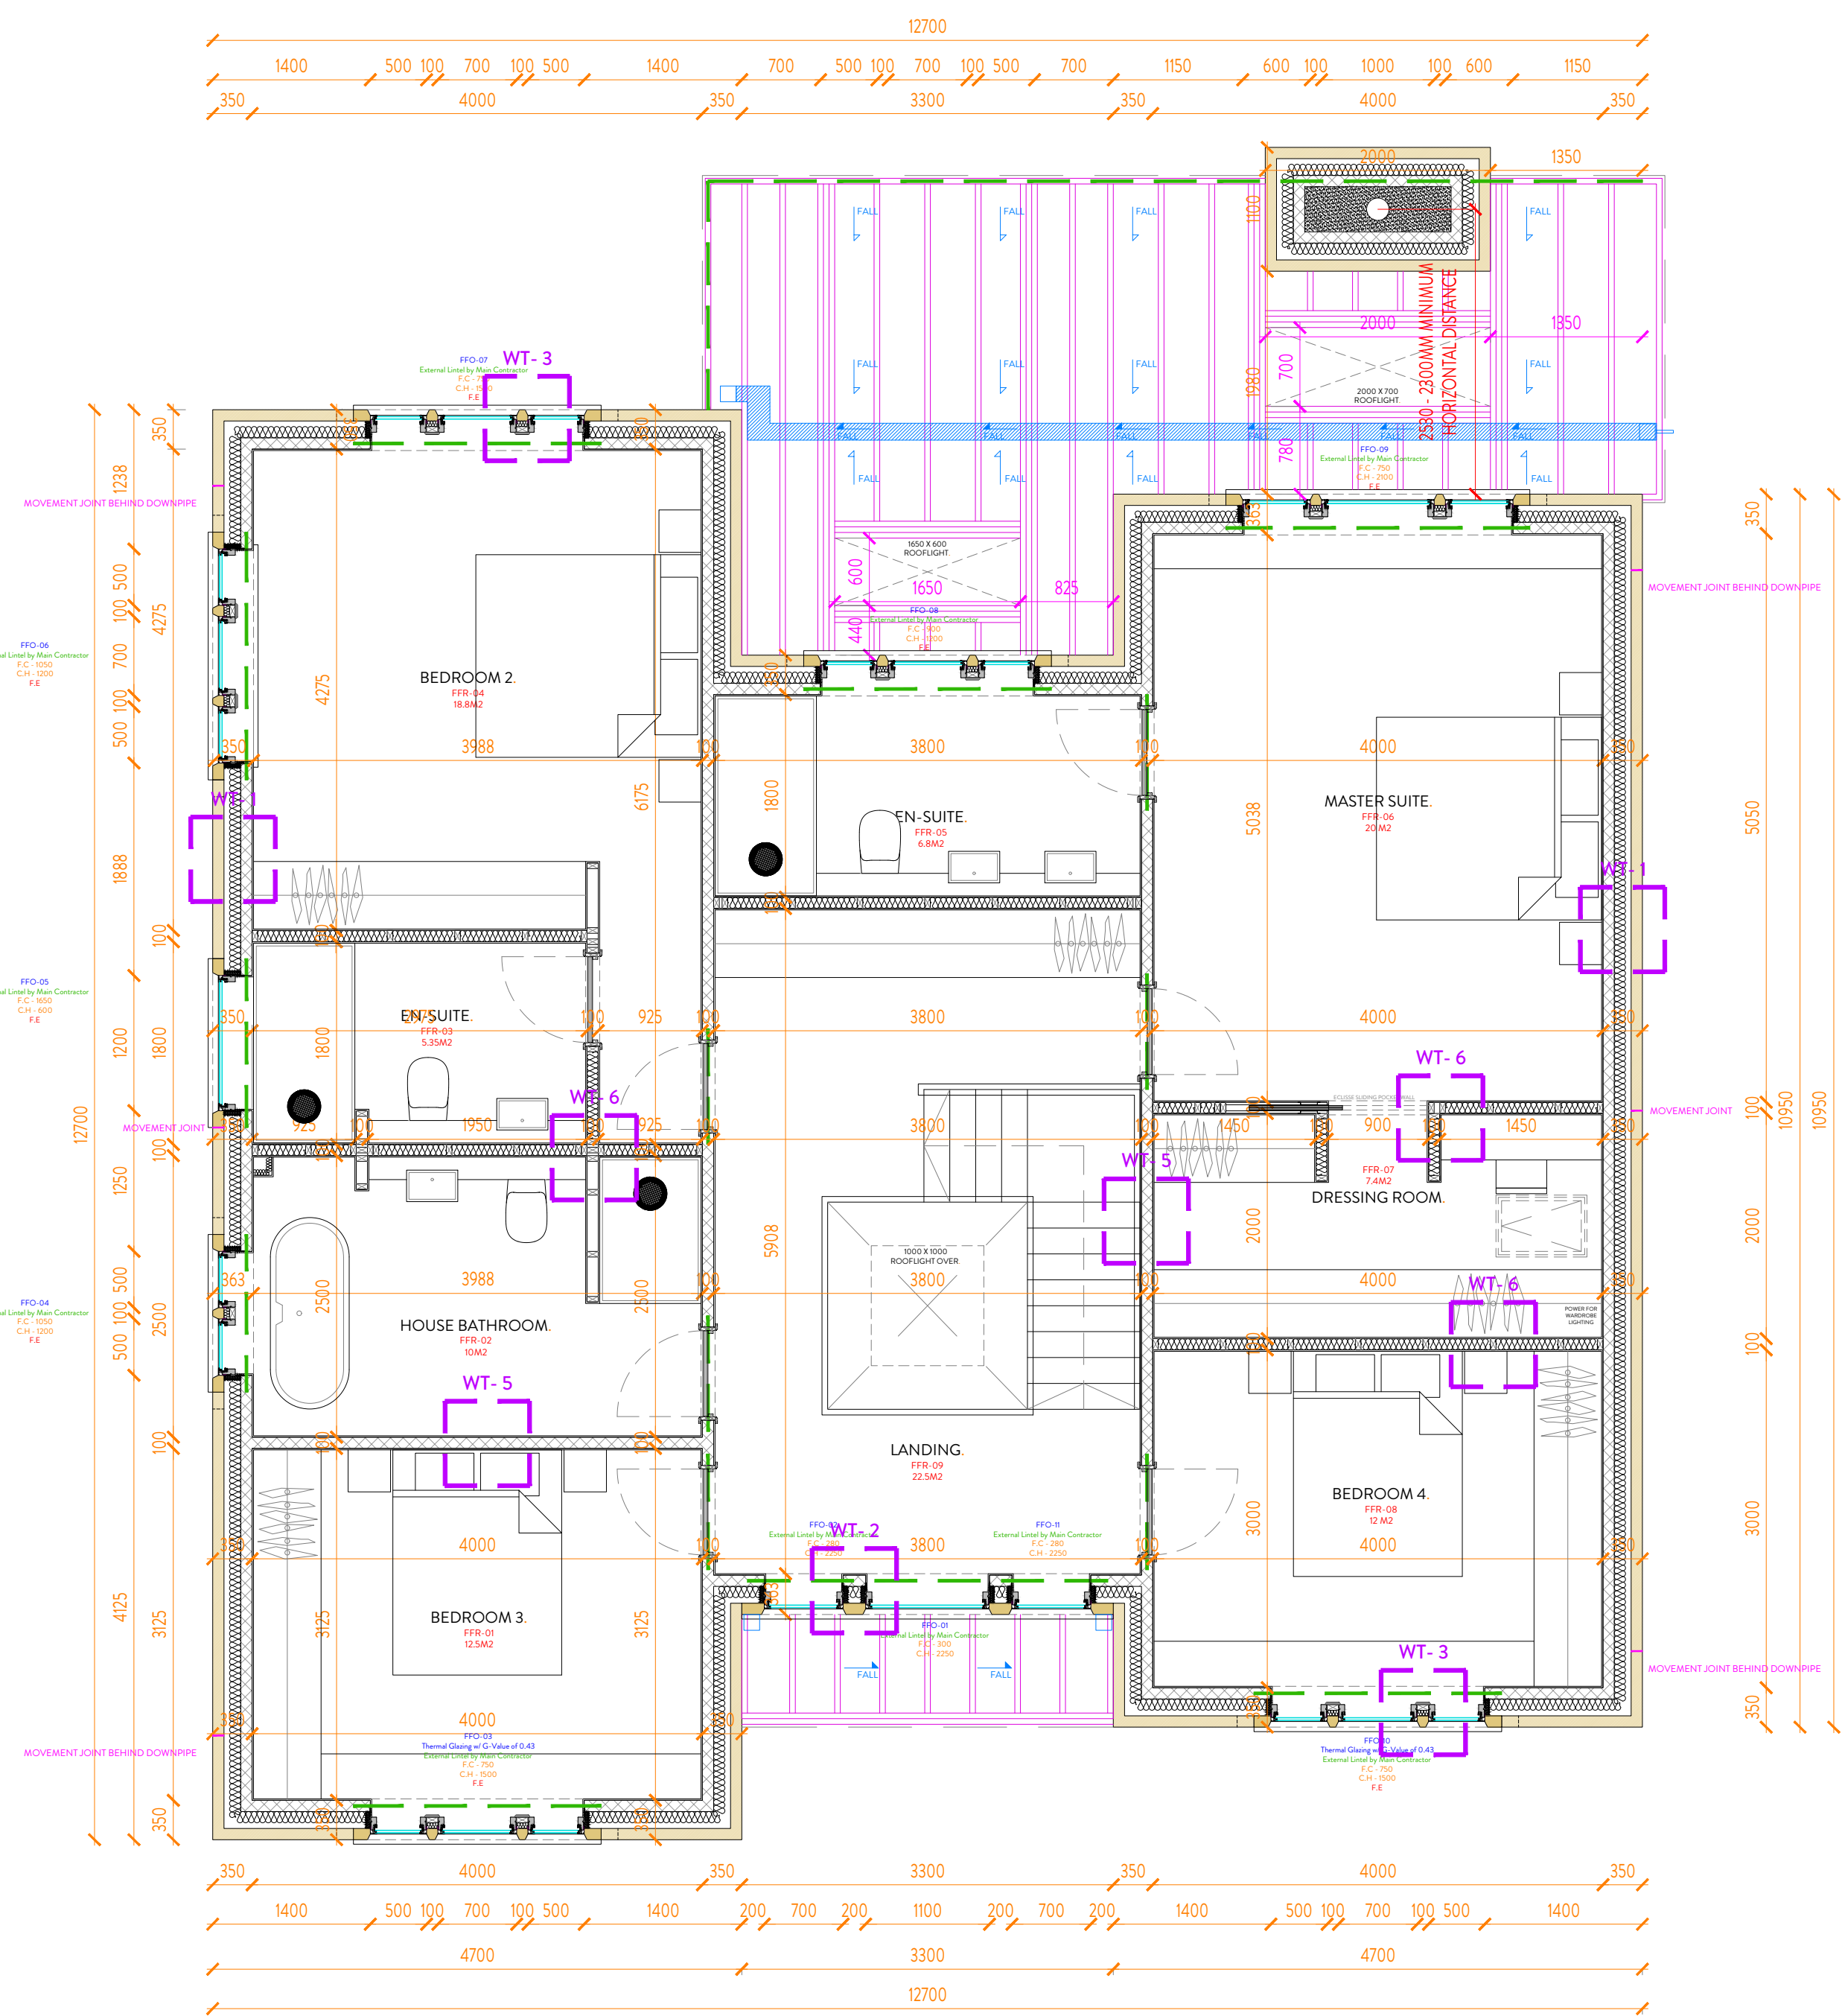


PROPOSED FIRST FLOOR PLAN.
1:50

CONSTRUCTION KEY :

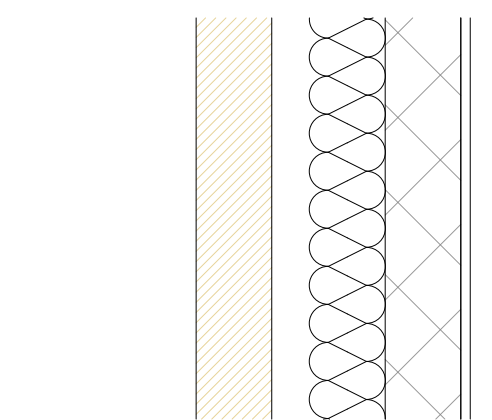


WT1 - EXTERNAL CAVITY WALL - STONE

100MM (ON BED) X 140MM PUNCHED ASHLAR WALLING STONE
50MM CLEAR & VENTED CAVITY
100MM K108 KINGSPAN INSULATION CAVITY BOARD OR SIMILAR
100MM (ON BED) X 215MM MEDIUM DENSITY BLOCKWORK
12.5MM PLASTERBOARD ON DABS + 3MM SKIM

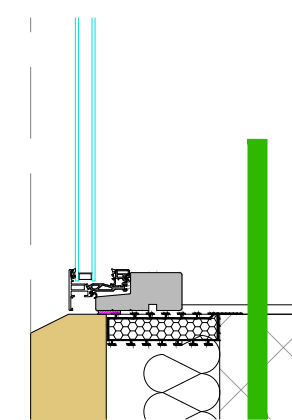


WT2 - EXTERNAL CAVITY WALL - ASHLAR STONE

100MM (ON BED) X 140MM ASHLAR WALLING STONE
TO ASHLAR DETAILS
50MM CLEAR & VENTED CAVITY
100MM K108 KINGSPAN INSULATION CAVITY BOARD OR SIMILAR
100MM (ON BED) X 215MM MEDIUM DENSITY BLOCKWORK
12.5MM PLASTERBOARD ON DABS + 3MM SKIM

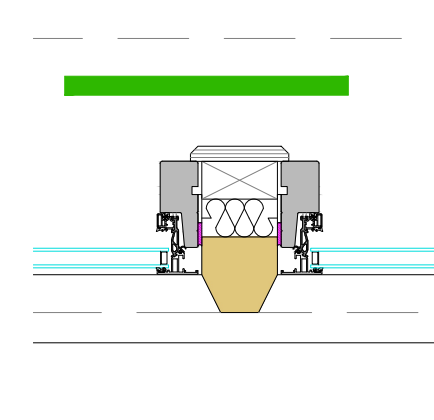


WT3 - GLAZED AREAS

GLAZED AREAS
TO (30)3001 WORKING ELEVATIONS

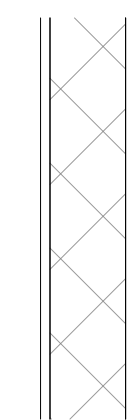

WT5 - INTERNAL BLOCKWORK WALL

100MM (ON BED) X 215MM MEDIUM DENSITY BLOCKWORK
12.5MM PLASTERBOARD ON DABS + 3MM SKIM TO BOTH SIDES

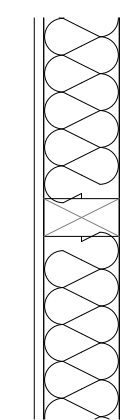

WT6 - INTERNAL STUDWORK WALL

100MM X 50MM TREATED S/W TIMBER STUDWORK
MAX 600MM CTC
12.5MM PLASTERBOARD & 3MM SKIM TO BOTH SIDES



REVISION	DESCRIPTION	DATE	NOTES
B	CHIMNEY OMITTED	4/11/23	
C	ISSUED TO BUILDING CONTROL & TENDER	10/2/24	

STATUS		CONSTRUCTION DRAWING		PROJECT TITLE	
ORANGE DESIGN STUDIO. ARCHITECTURAL PRACTICE		DRAWING TITLE		BRACKEN HILL, MIRFIELD	
				PROPOSED SETTING OUT	
				SCALE	
1:50		DRAWN	JH	CHECKED	JH
PROJECT REFERENCE		ODS_20/228			
PAPER SIZE		DWG NUMBER		DATE	REVISION
A1		(20)001		22/11/22	C
CLIENT					
hello@orangedesignstudio.co.uk 59A, Huddersfield Road, Mirfield, WF14 8AA orangedesignstudio.co.uk 01924 650930		MR & MRS GRIFFITHS			
COPYRIGHT © ORANGE DESIGN STUDIO LIMITED					