




Only figured dimensions should be used.
 Scaled dimensions should be checked with the Architect.
 This drawing together with the design, is the property and copyright
 of the Architect and must not be reproduced without written
 permission

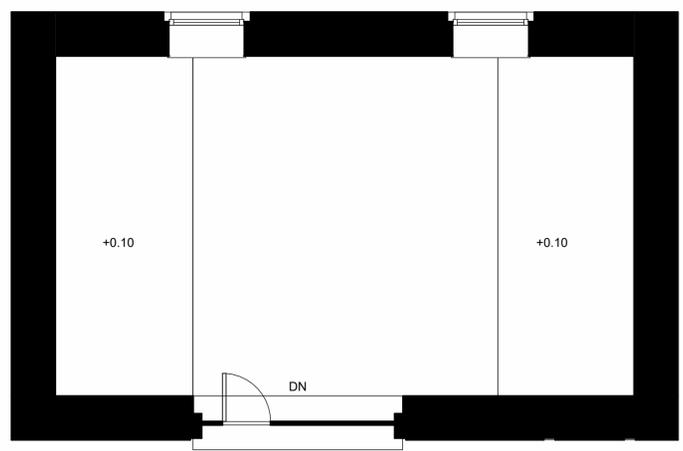

1 Existing Ground Floor
 1 : 50

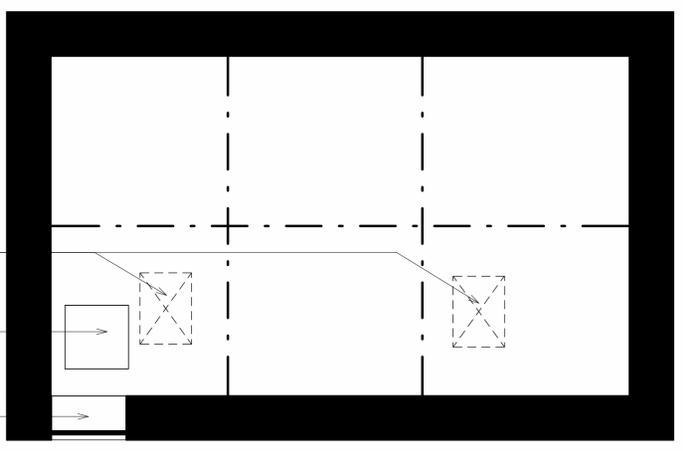

2 Existing First floor
 1 : 50

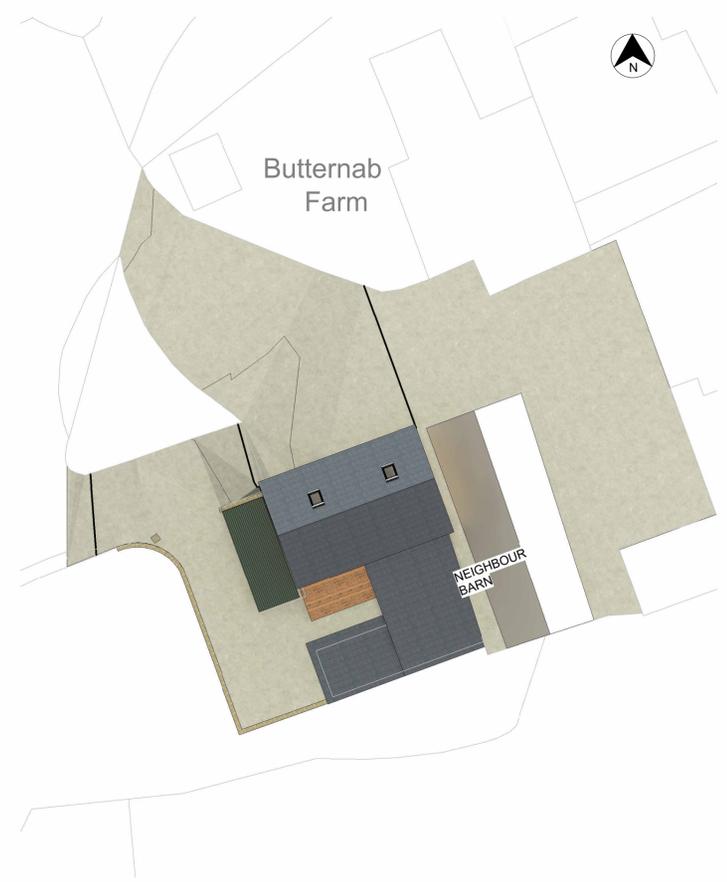

3 Existing Site
 1 : 200



4 Existing North Elevation
 1 : 100




5 Existing East Elevation
 1 : 100



6 Existing South Elevation
 1 : 100



7 Existing West Elevation
 1 : 100

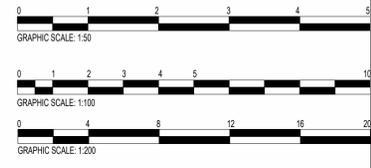

rev	description	drawn	auth	date
DO NOT SCALE OFF THIS DRAWING				
<h1>ACUMEN</h1> <p>Designers & Architects</p> <p>acumenarchitects.co.uk 01484 546 000 Headrow House, Old Leeds Road, Huddersfield, Huddersfield HD1 1SG</p>				
Client MR & MRS SANTAR				
Project BARN CONVERSION AT BUTTERNAB FARM, HD4 7BA				
Project No 2907	Drawing No (100)01	Rev		
Description EXISTING PLANS, SITE PLAN AND ELEVATIONS				
Scale As indicated	@ A1	Date Drawn MAY 24	Drawn By GH	Authorised By JC
Purpose of Issue <input checked="" type="radio"/> Planning <input type="radio"/> Building Regs <input type="radio"/> Tender <input type="radio"/> Construction <input type="radio"/> Comment <input type="radio"/> Info				