



LOCATION PLAN  
SCALE: 1:1250

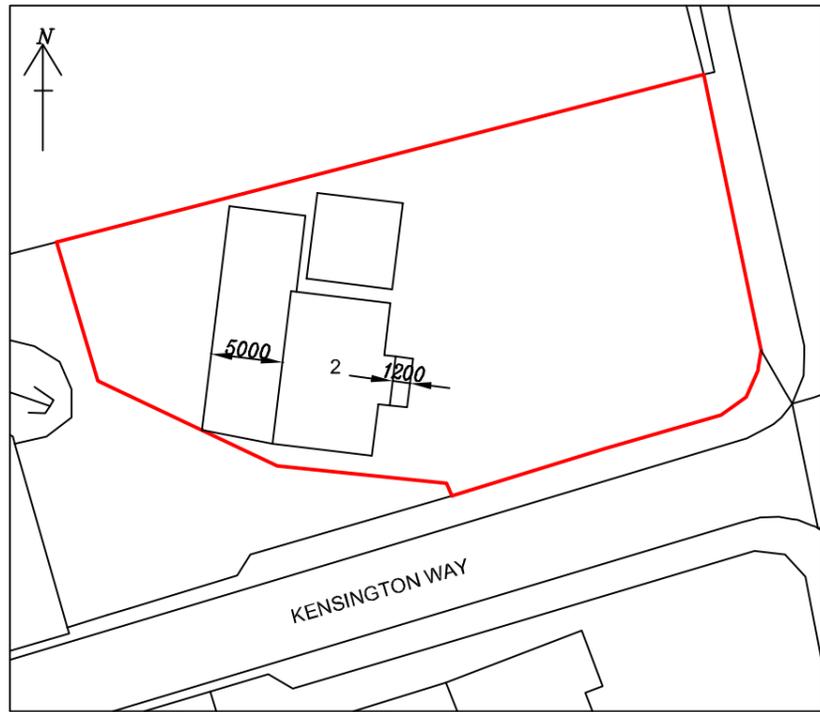

SITE PLAN  
SCALE: 1:500

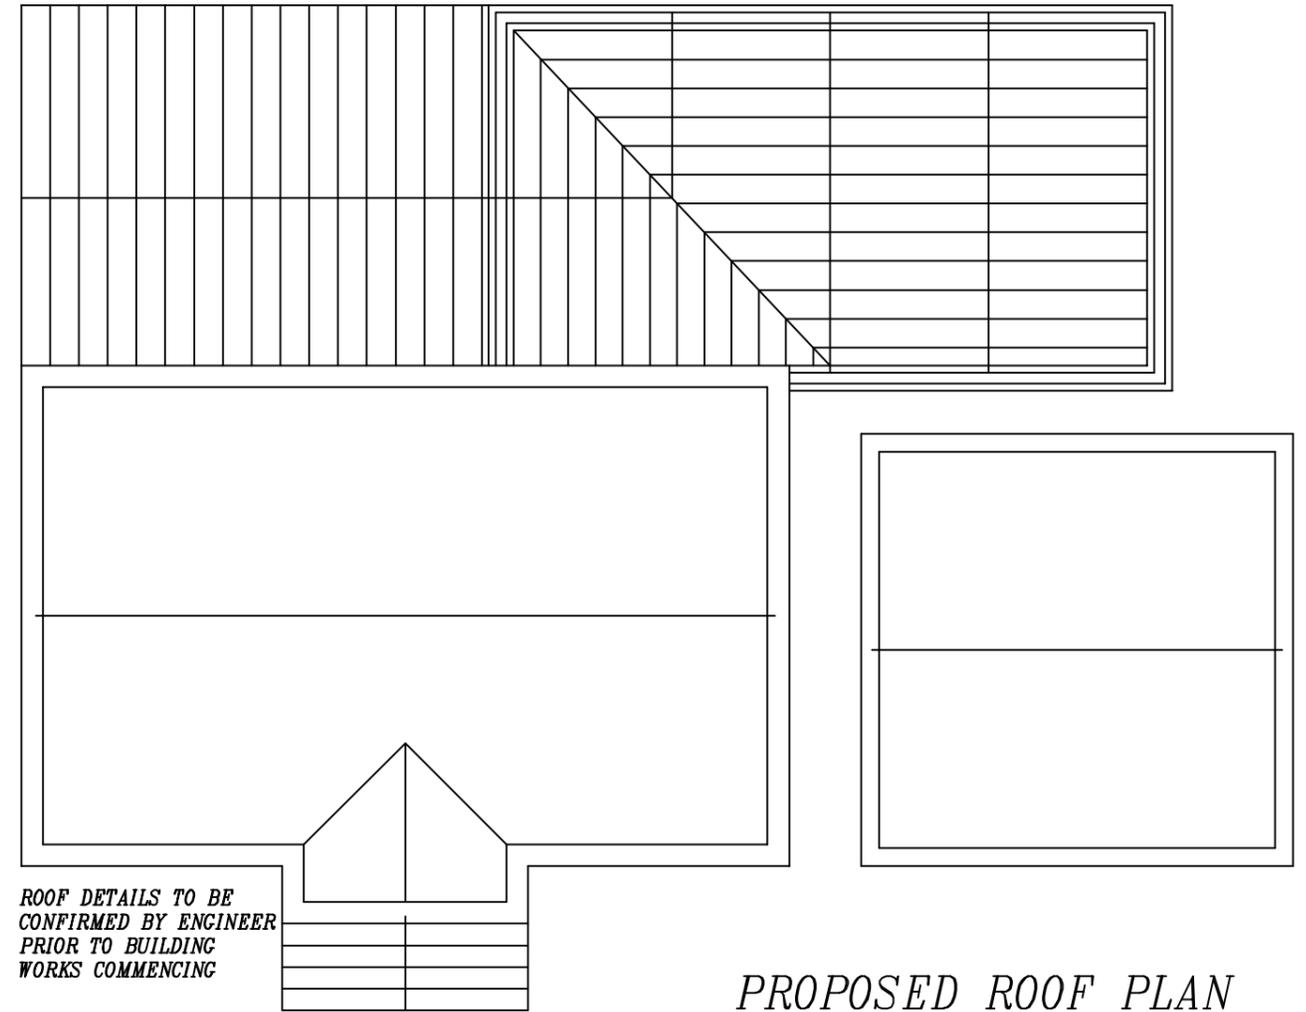

ROOF DETAILS TO BE  
CONFIRMED BY ENGINEER  
PRIOR TO BUILDING  
WORKS COMMENCING

PROPOSED ROOF PLAN

PROPOSED 1-STOREY REAR  
EXTENSION WITH FRONT  
PORCH AT 2 KENSINGTON  
WAY, GOMERSAL, BD19 4FB,  
FOR MR GORJI

SCALE: 1:100(A3)	DATE: MAY 2024	DRAWN BY: ZESHAN KHAWAJA
PLANNING/BUILD REGS		DRAWING NUMBER: 23/2960/G5

**Khawaja**  
PLANNING SERVICES

TEL: 01274 618780 MOB: 07956 184960