




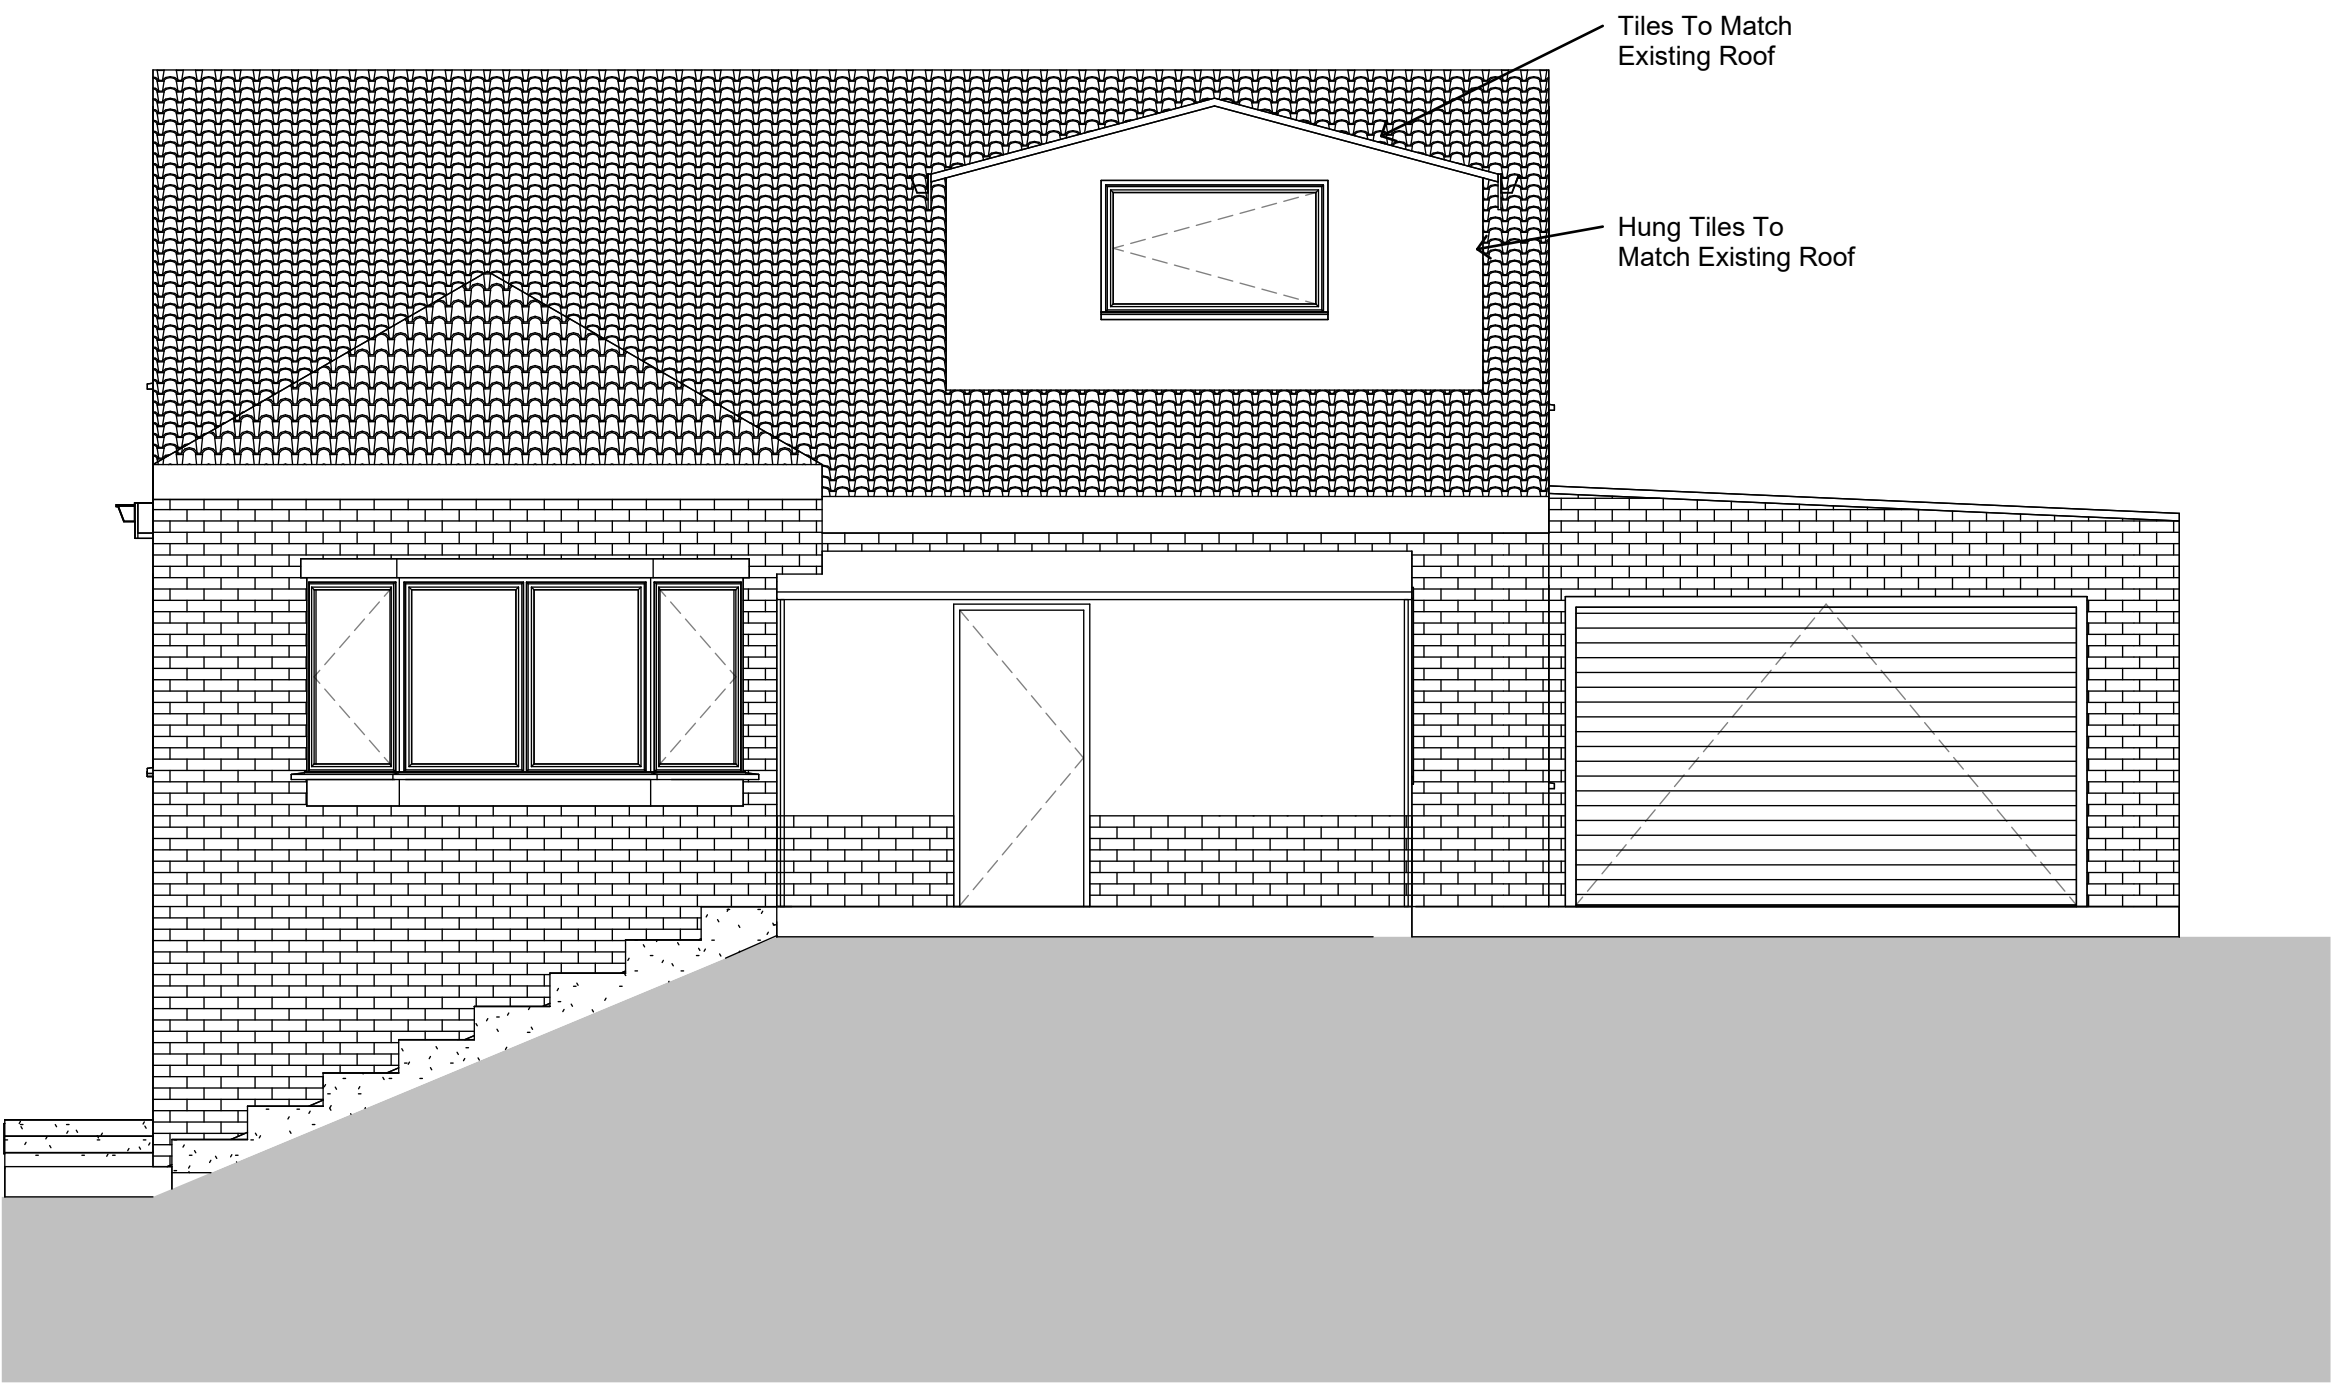


Proposed East Elevation (Front)
1 : 50

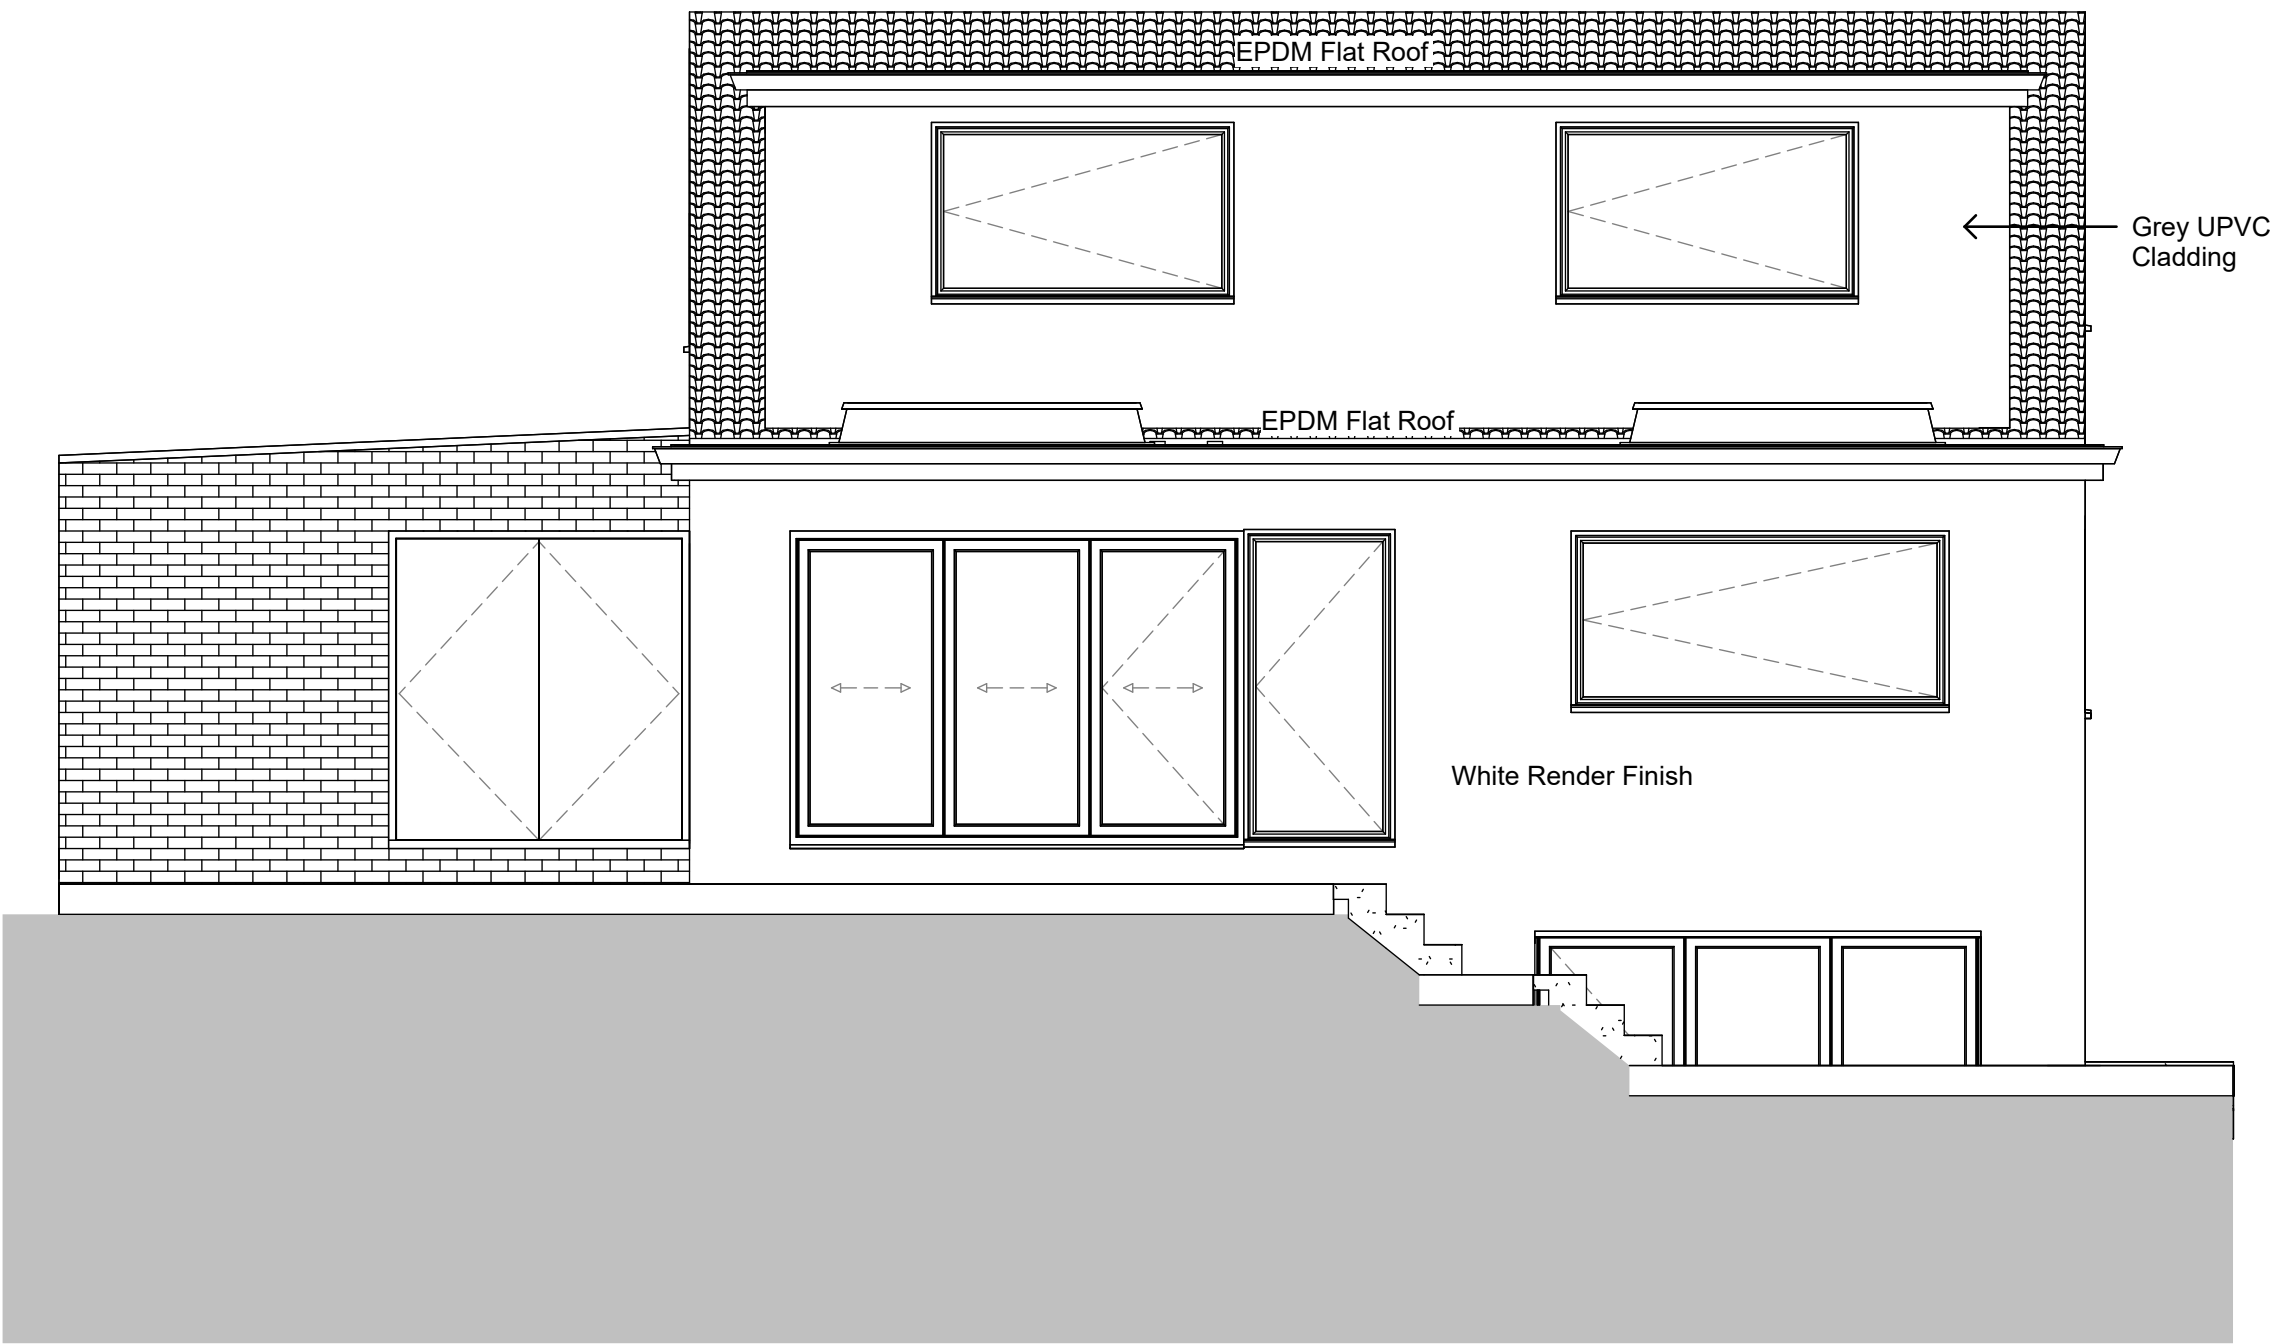

Proposed West Elevation (Rear)
1 : 50

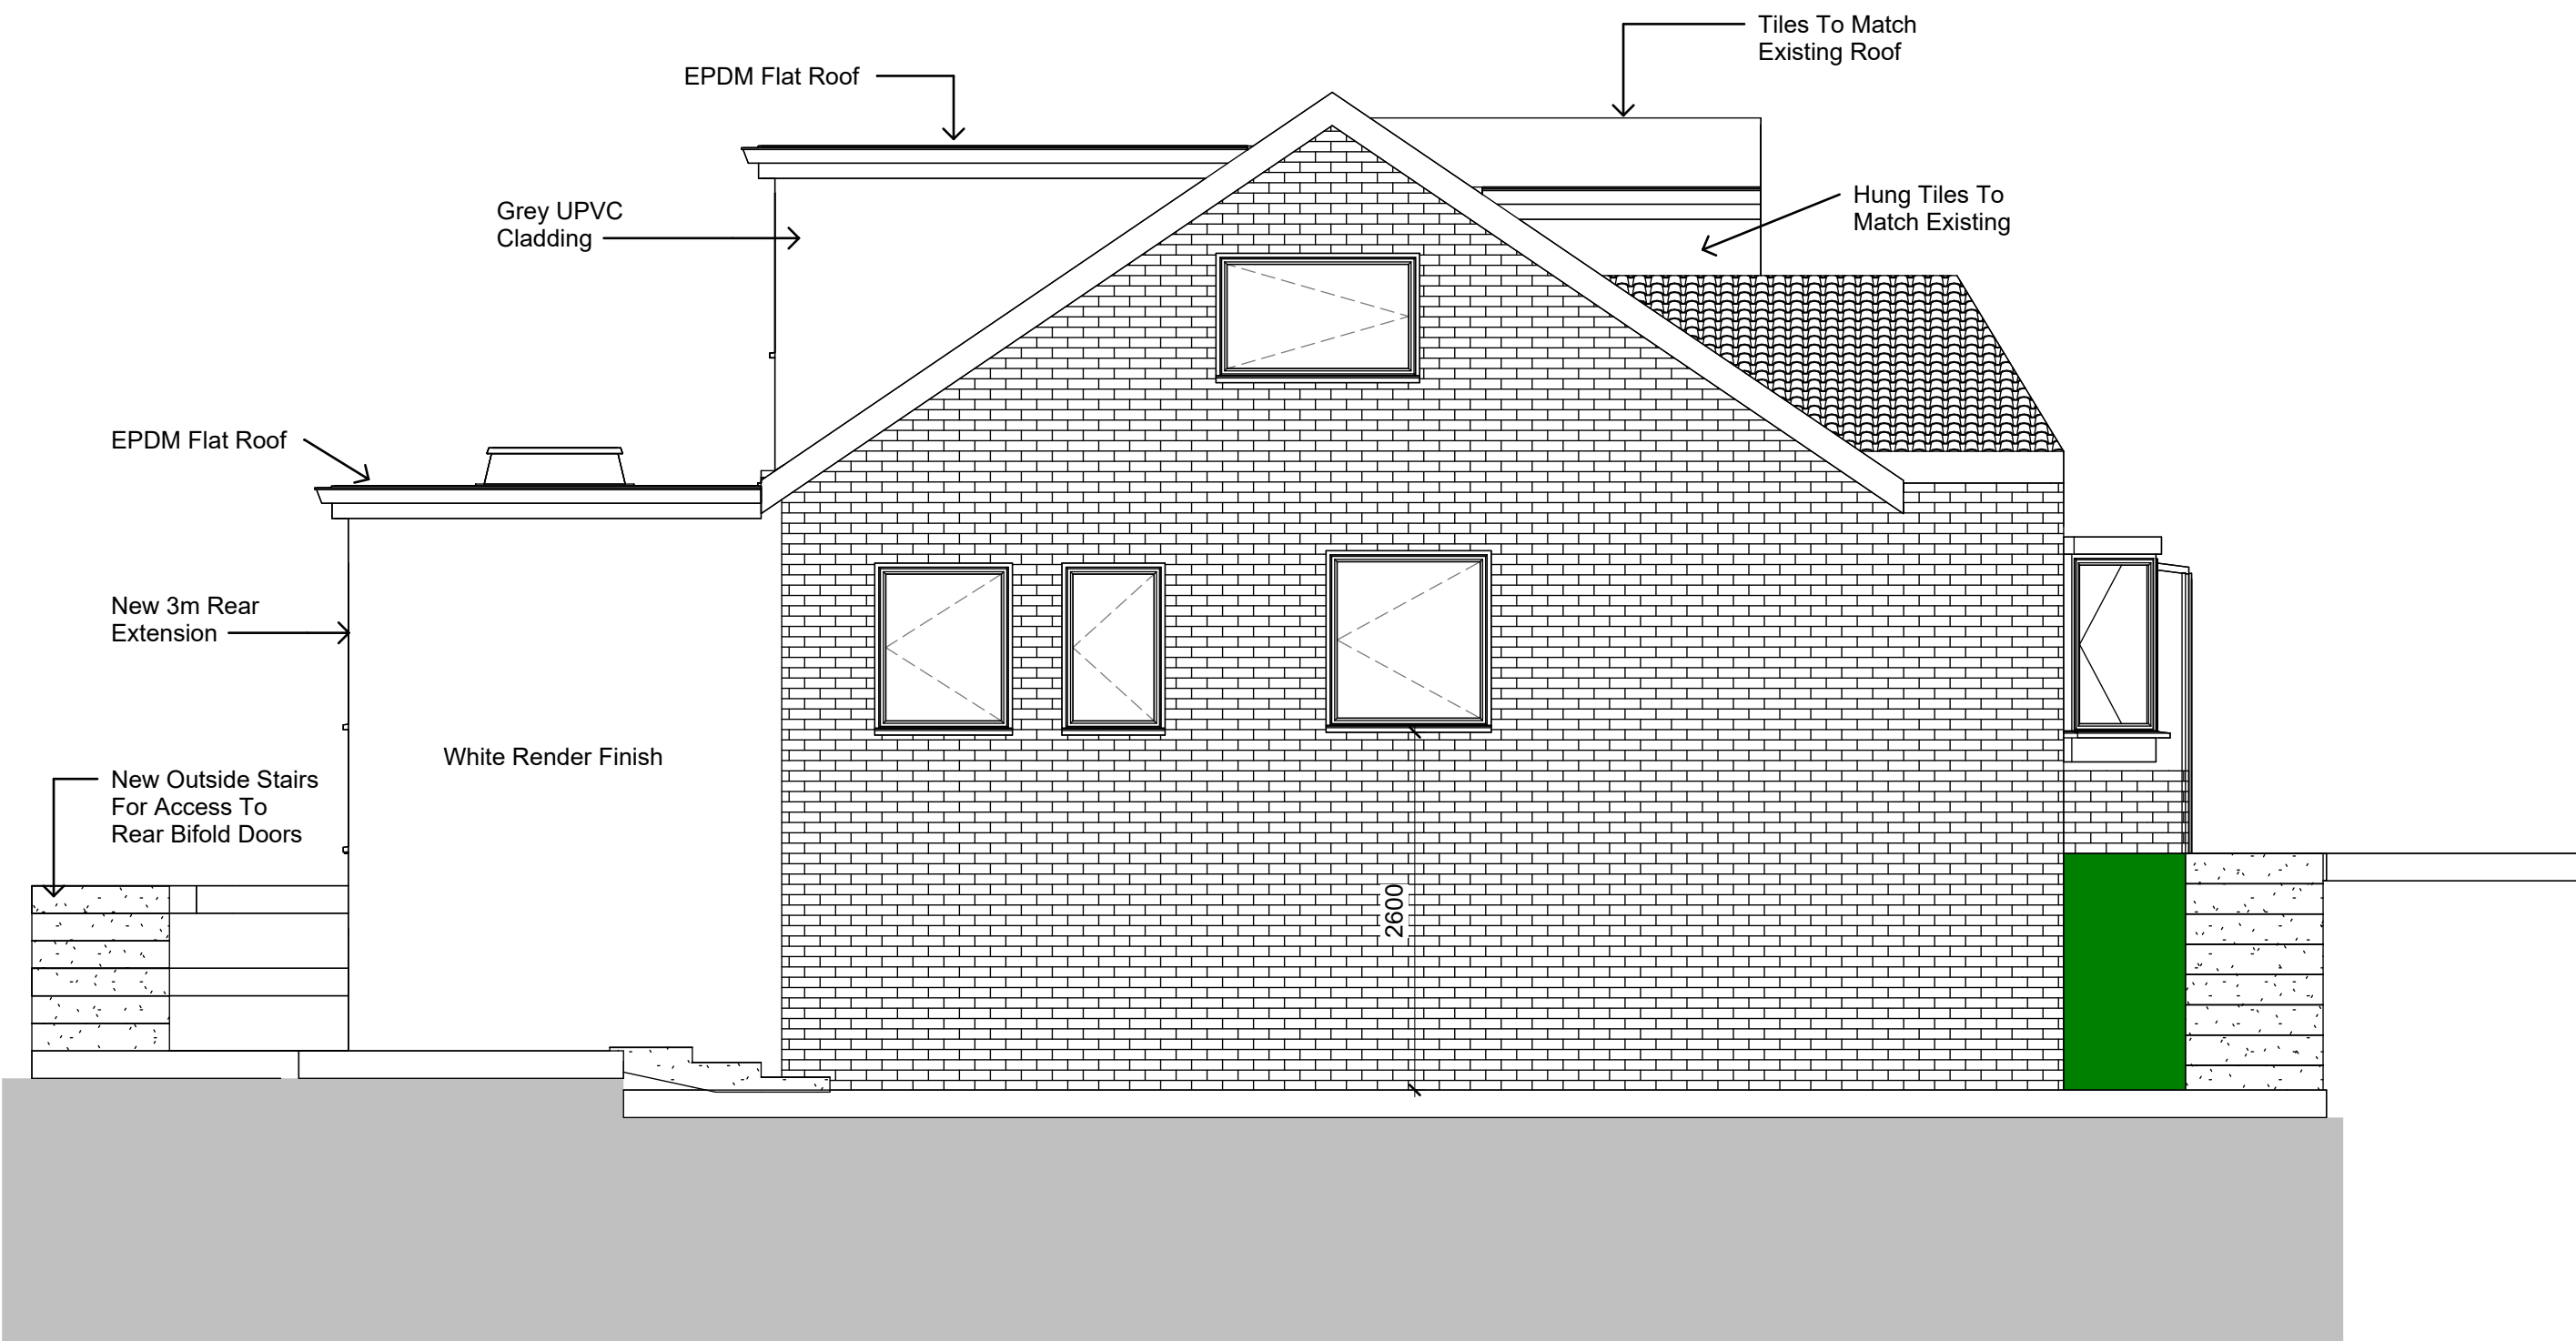

Proposed South Elevation (Left)
1 : 50

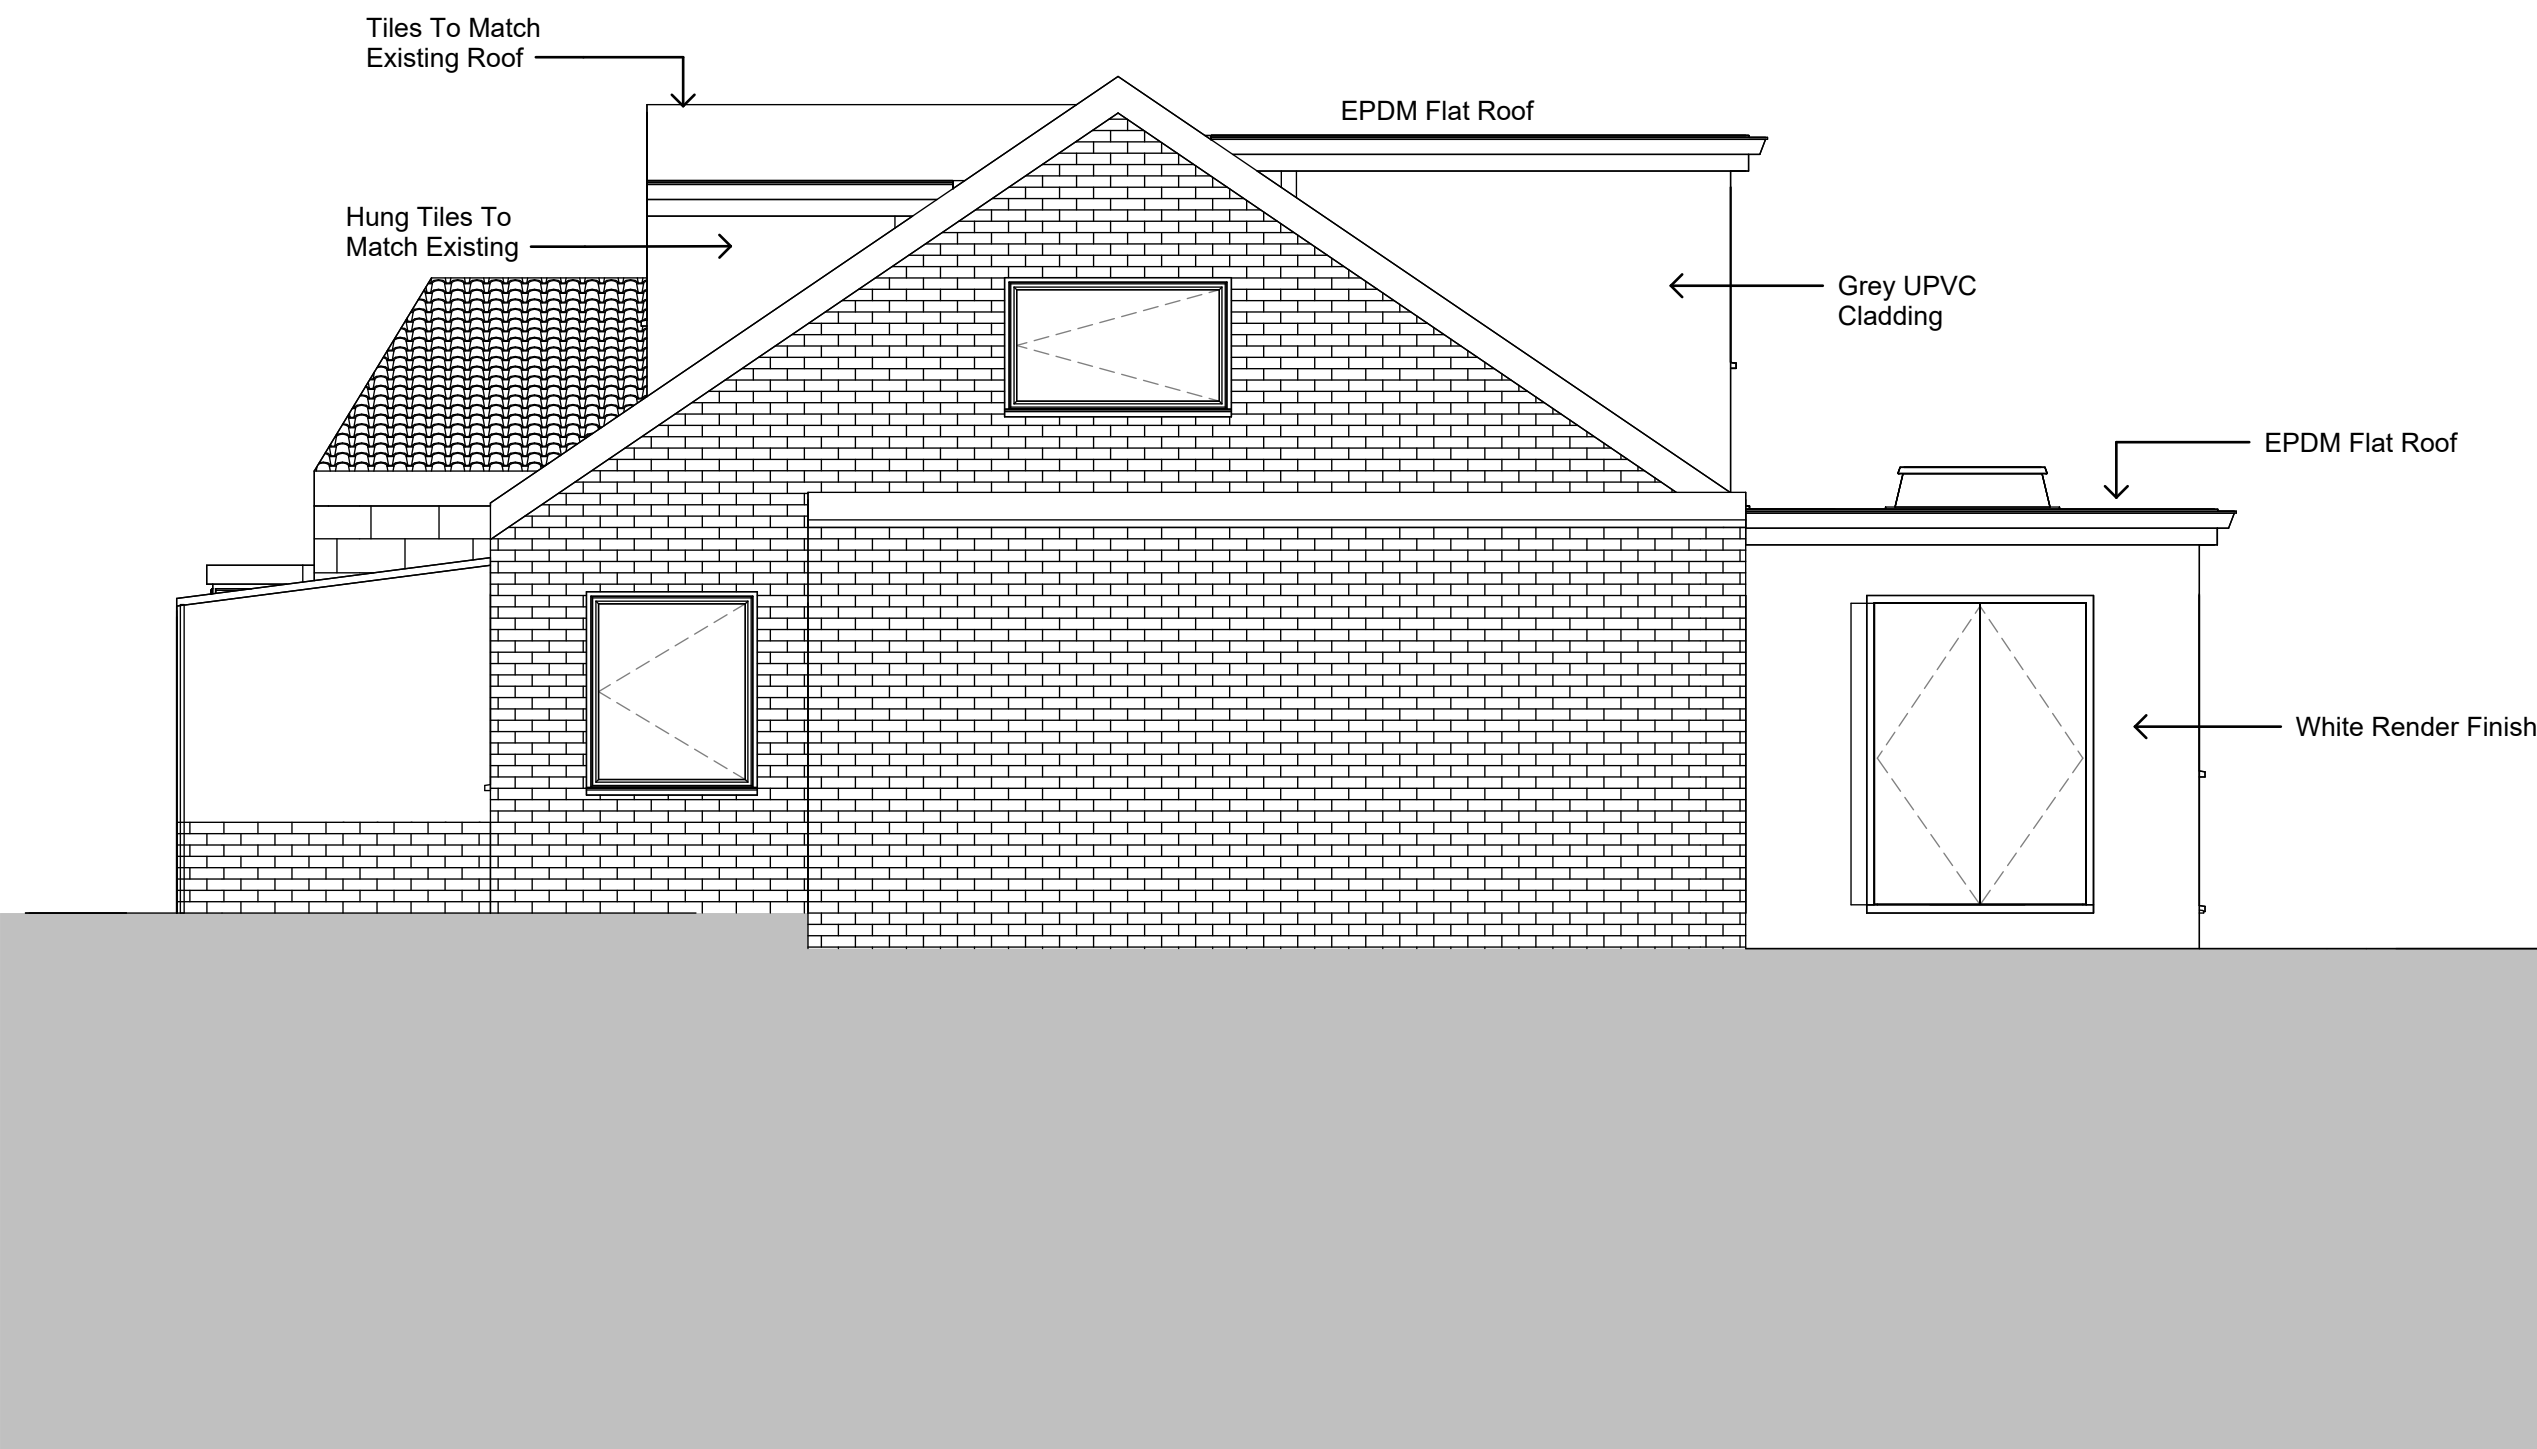

Proposed North Elevation (Right)
1 : 50

Note:
All Dimensions Are Approximate
And TBC On Site By Contractor



Project Name
229 Flemminghouse Lane, Almondbury,
Huddersfield, HD5 8TY

Drawing Title:
Proposed Elevations

Drawing Number: TR-A24-0501-005
Scale: 1 : 50@A1

Date: 20/06/24
Revision: A

Drawn By: AM
Checked by: JA

Reason For Issue:
Planning