



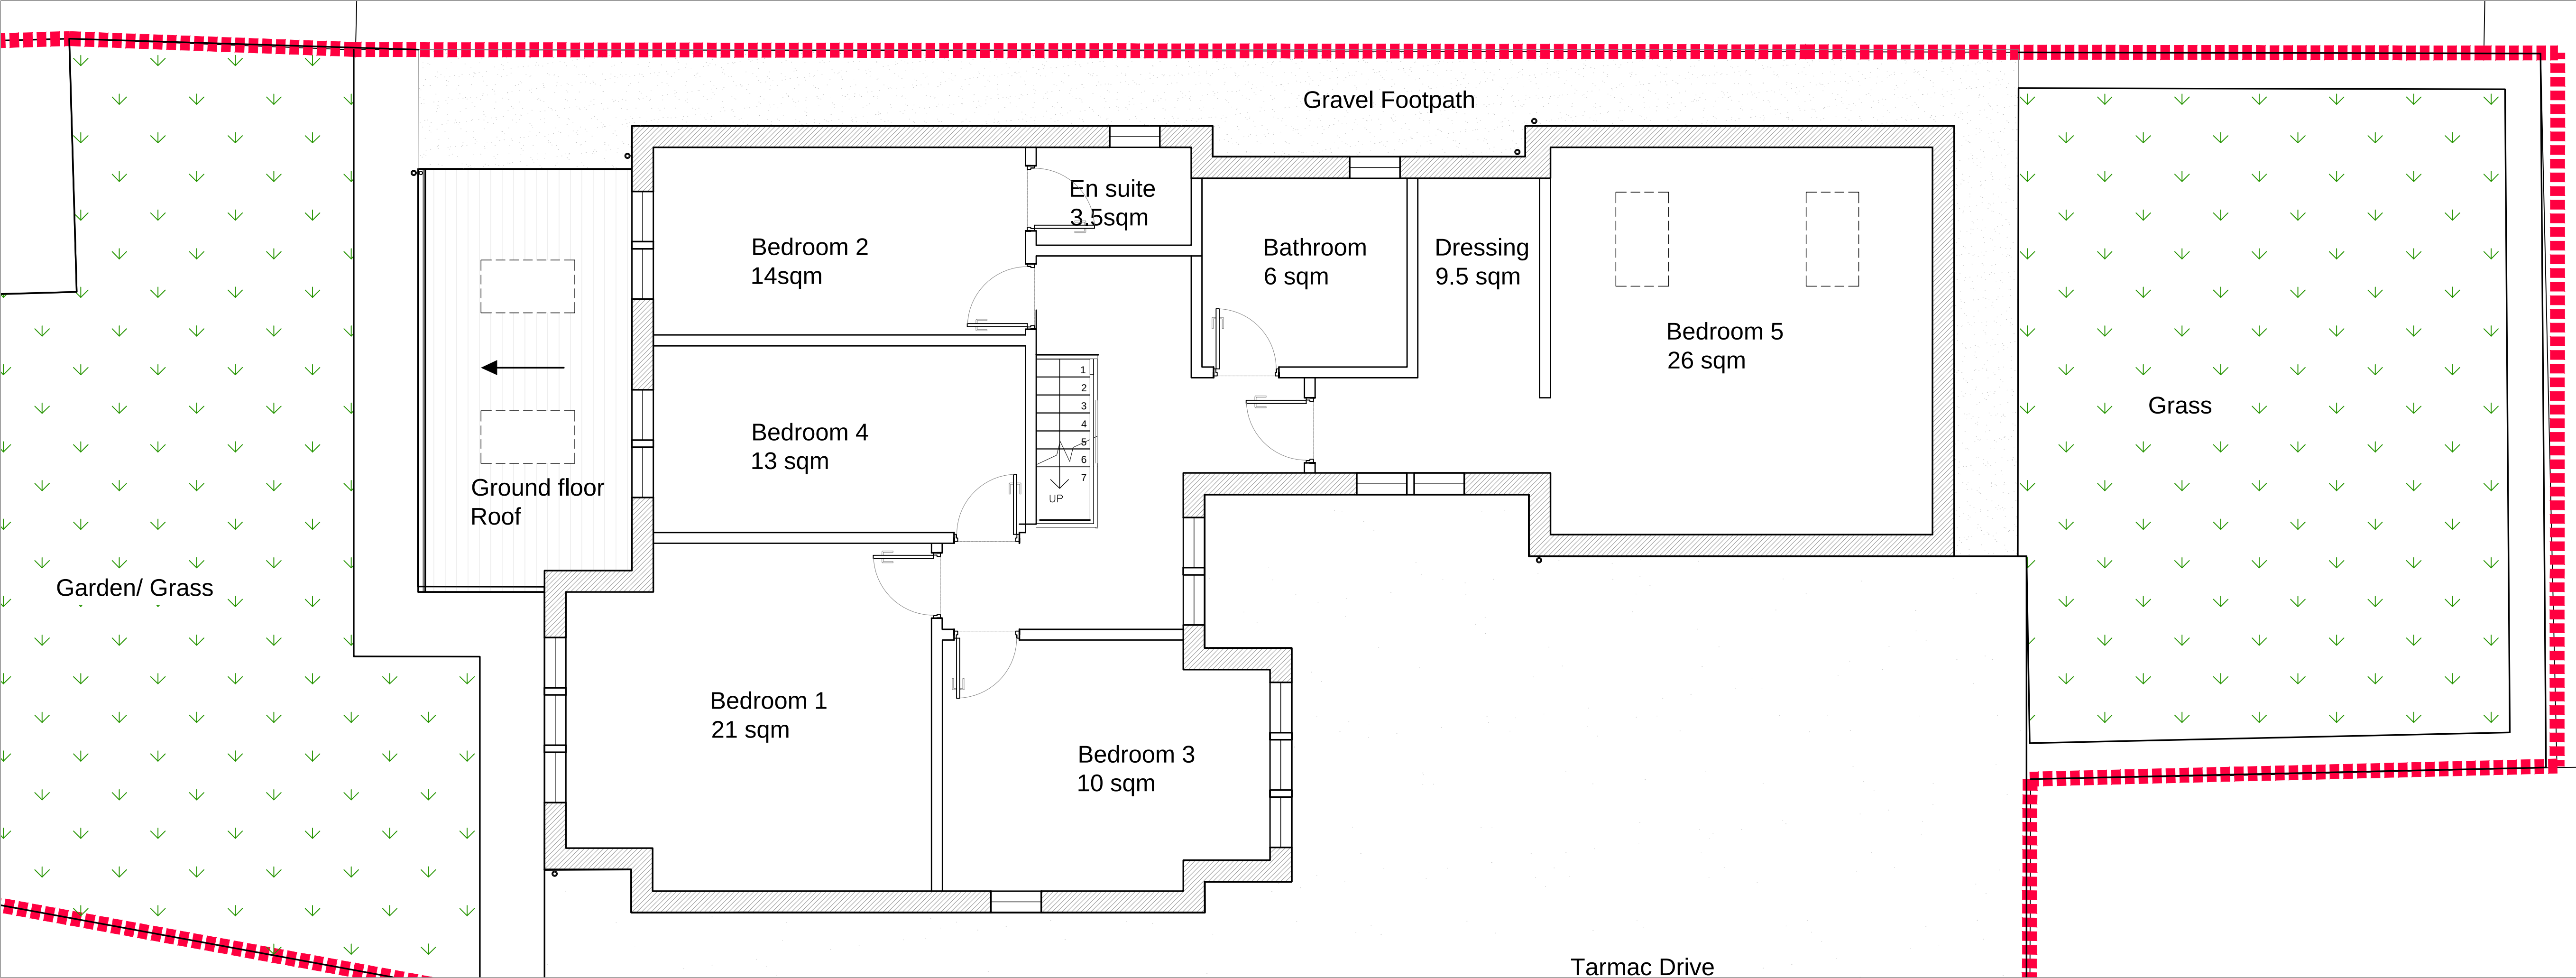

First Floor Plan

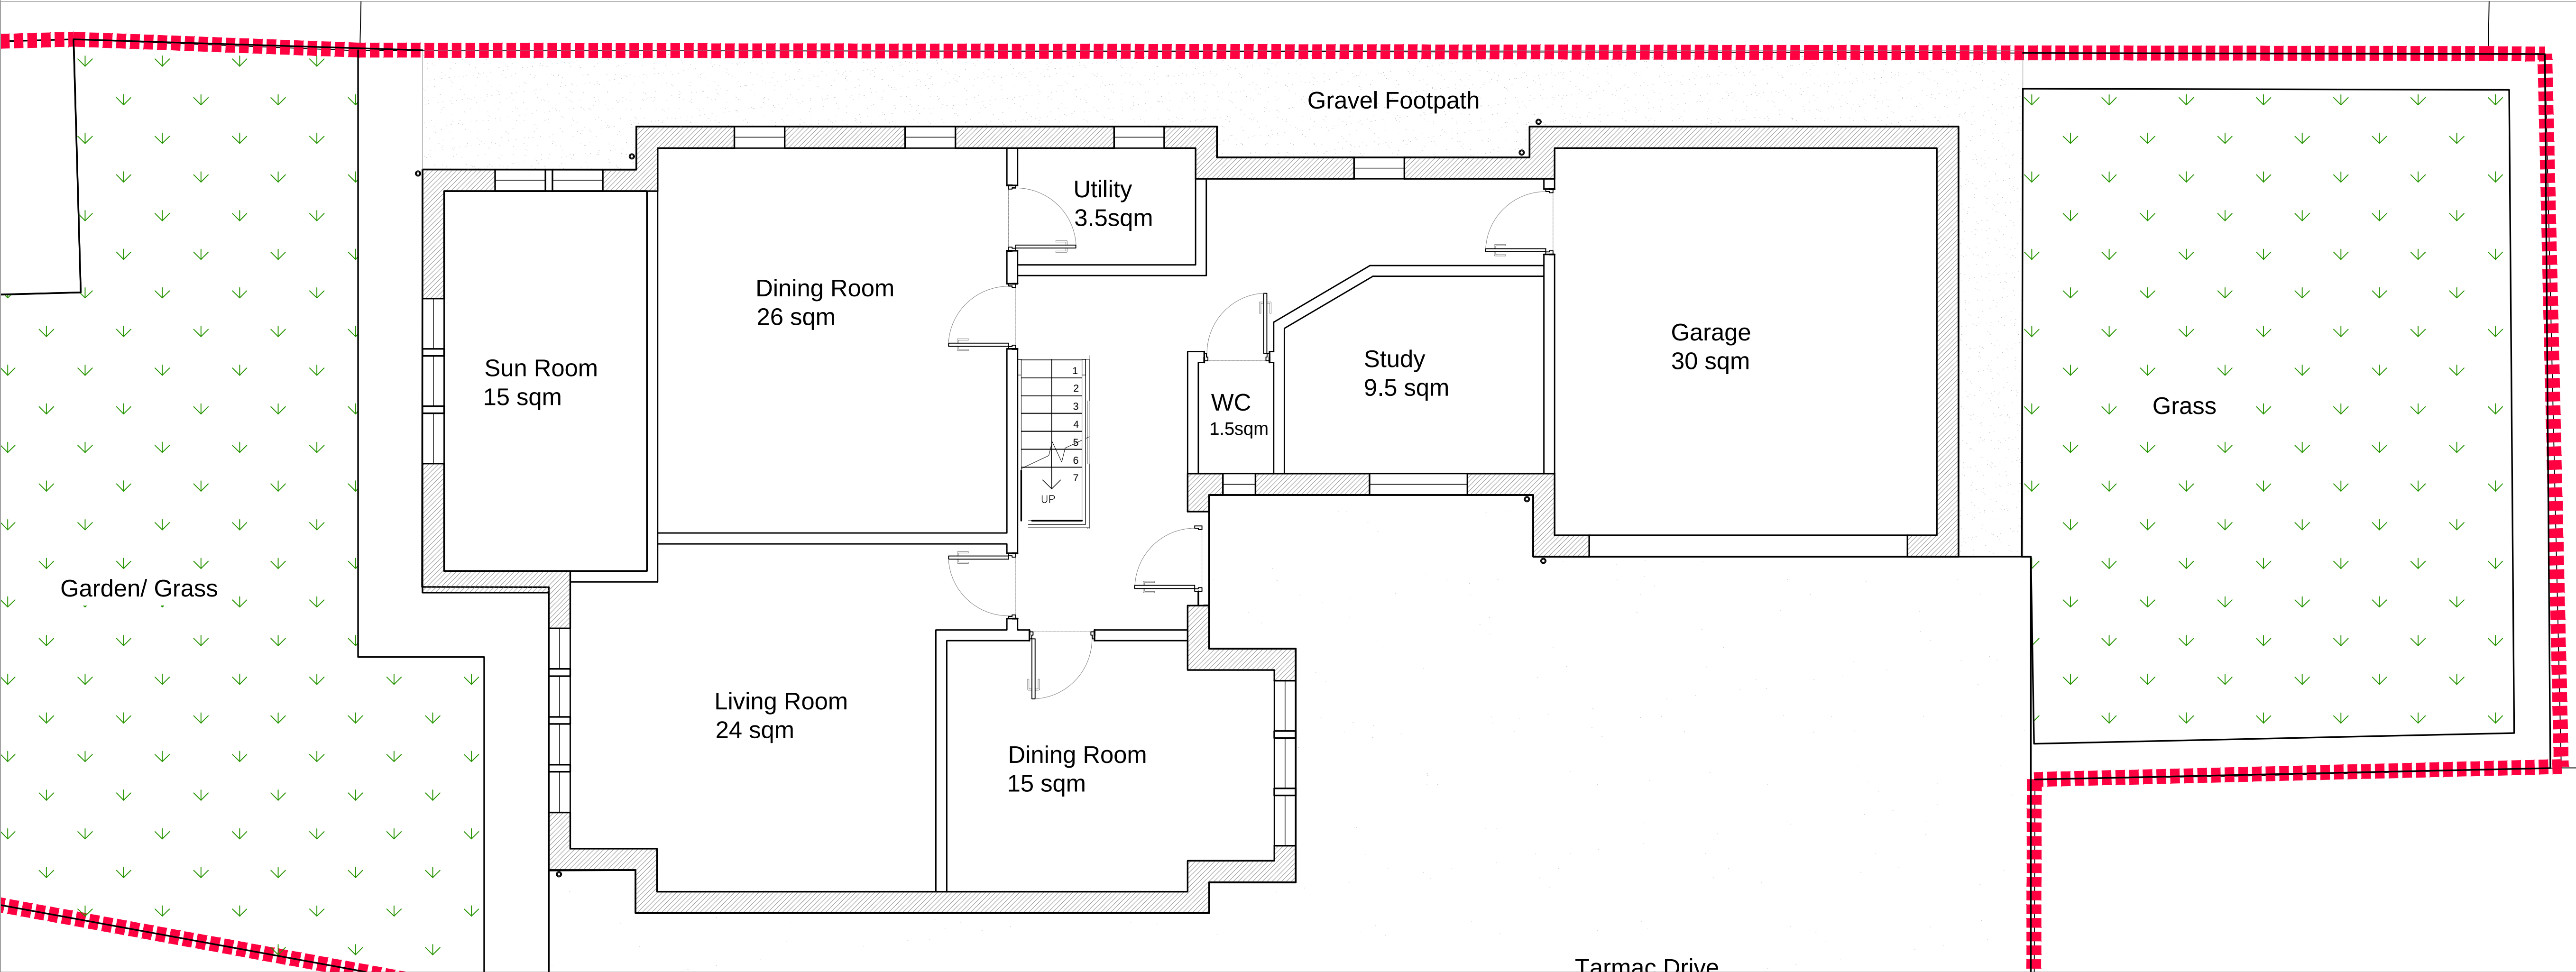

Ground Floor Plan

NOTE	
1	DO NOT SCALE FROM THIS DRAWING
2	ANY DISCREPANCIES ON THIS DRAWING OR BETWEEN DRAWINGS ARE TO BE REPORTED TO 1618 ARCHITECTS LTD
3	UNLESS SPECIFIED, THESE DRAWINGS ARE NOT TO BE USED FOR CONSTRUCTION PURPOSES OR PLACING OF ANY ORDERS
4	THIS DRAWING & DESIGN IS THE COPYRIGHT OF 1618 ARCHITECTS LTD AND MAY NOT BE REPRODUCED IN ANY WAY WITHOUT PRIOR WRITTEN CONSENT

DRAFT

- Status:
- ☒ Feasibility
 - ☐ Planning Approval
 - ☐ Building Regulations
 - ☐ Tender
 - ☐ Construction

Project: 7 Cedar Mount, Edgerton
Huddersfield
HD1 5QJ

Client: Mr Saj Pervaiz

Drawing Title: Existing Plans
Ground and First Floor

Project No.	Drwg No.	Revision	Scale	Date
623	02		1:50@A1	Mar 23



761 Wilmslow Road, Didsbury
Manchester, M20 6RN
Web: www.1618architects.com Tel: 0161 280 0574

Manchester
London