


# East Elevation



# North Elevation



# West Elevation

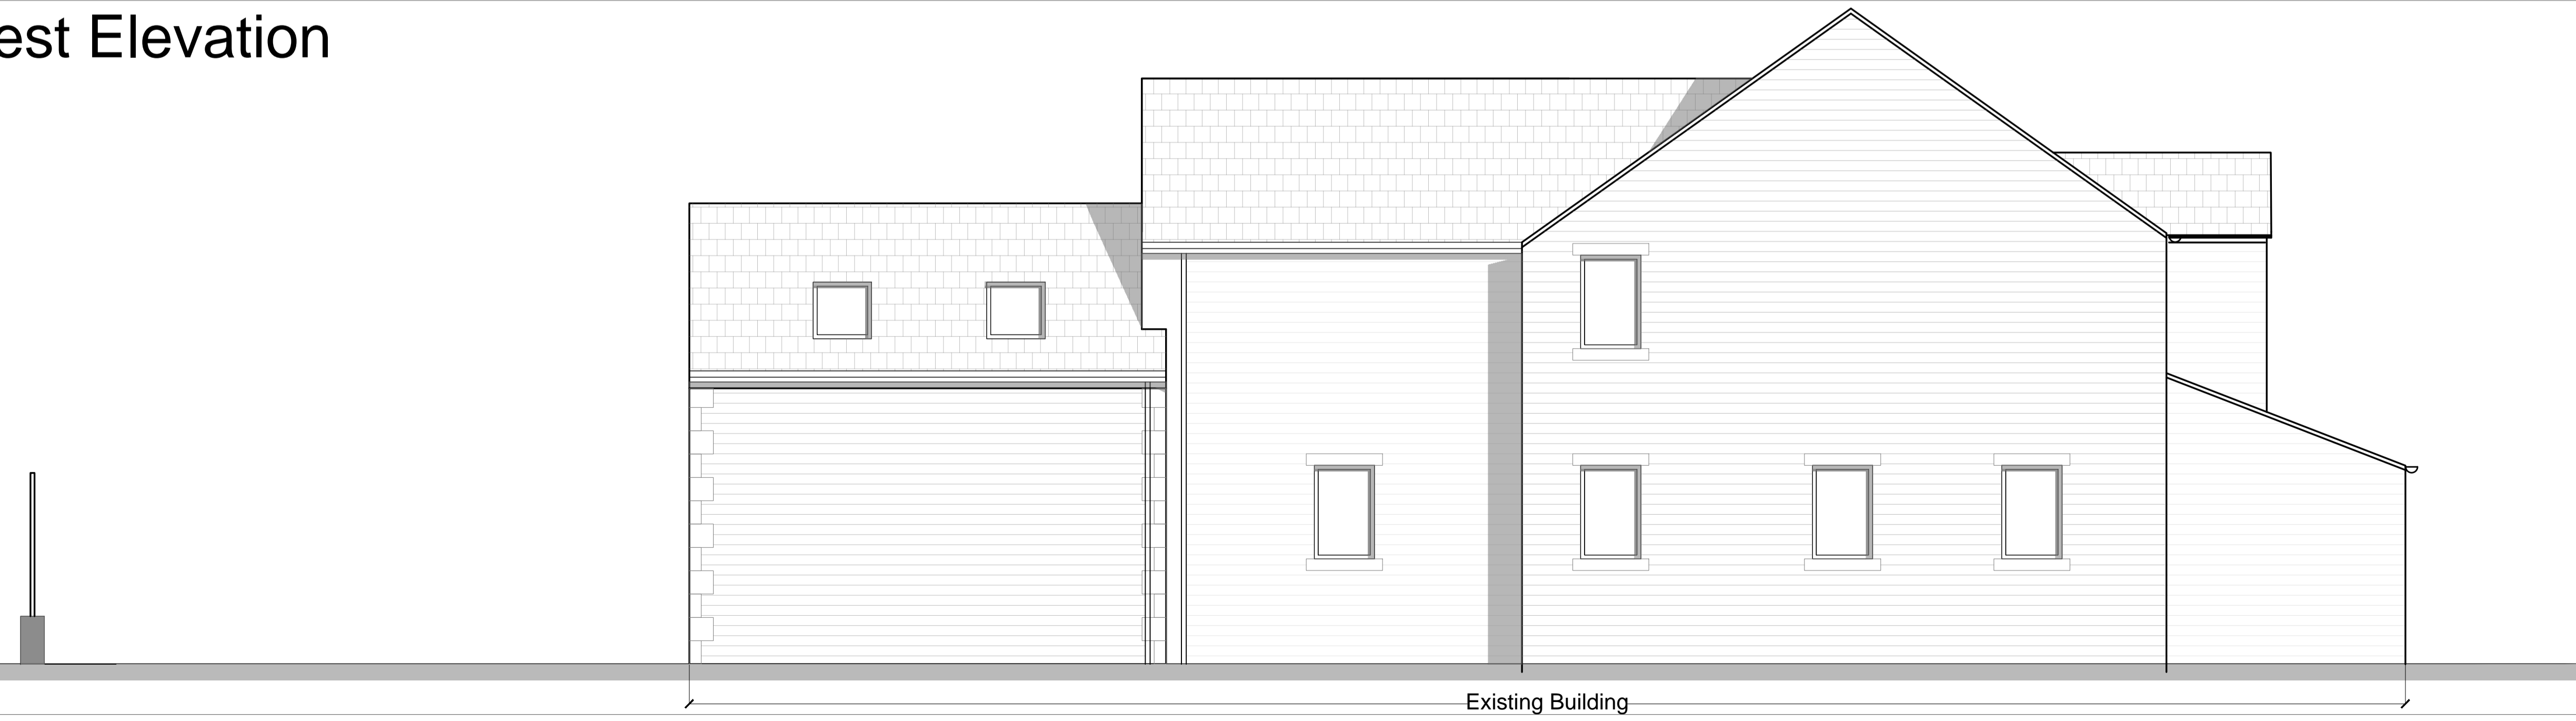

NOTE	
1	DO NOT SCALE FROM THIS DRAWING
2	ANY DISCREPANCIES ON THIS DRAWING OR BETWEEN DRAWINGS ARE TO BE REPORTED TO 1618 ARCHITECTS LTD
3	UNLESS SPECIFIED, THESE DRAWINGS ARE NOT TO BE USED FOR CONSTRUCTION PURPOSES OR PLACING OF ANY ORDERS
4	THIS DRAWING & DESIGN IS THE COPYRIGHT OF 1618 ARCHITECTS LTD AND MAY NOT BE REPRODUCED IN ANY WAY WITHOUT PRIOR WRITTEN CONSENT



Status:  Feasibility  
 Planning Approval  
 Building Regulations  
 Tender  
 Construction

Project: 7 Cedar Mount, Edgerton  
Huddersfield  
HD1 5QJ

Client: Mr Saj Pervaiz

Drawing Title: Existing Elevations

Project No.	Drwg No.	Revision	Scale	Date
623	04		1:50@A1	Mar 24

