



NOTE	
1	DO NOT SCALE FROM THIS DRAWING
2	ANY DISCREPANCIES ON THIS DRAWING OR BETWEEN DRAWINGS ARE TO BE REPORTED TO 1618 ARCHITECTS LTD
3	UNLESS SPECIFIED, THESE DRAWINGS ARE NOT TO BE USED FOR CONSTRUCTION PURPOSES OR PLACING OF ANY ORDERS
4	THIS DRAWING & DESIGN IS THE COPYRIGHT OF 1618 ARCHITECTS LTD AND MAY NOT BE REPRODUCED IN ANY WAY WITHOUT PRIOR WRITTEN CONSENT

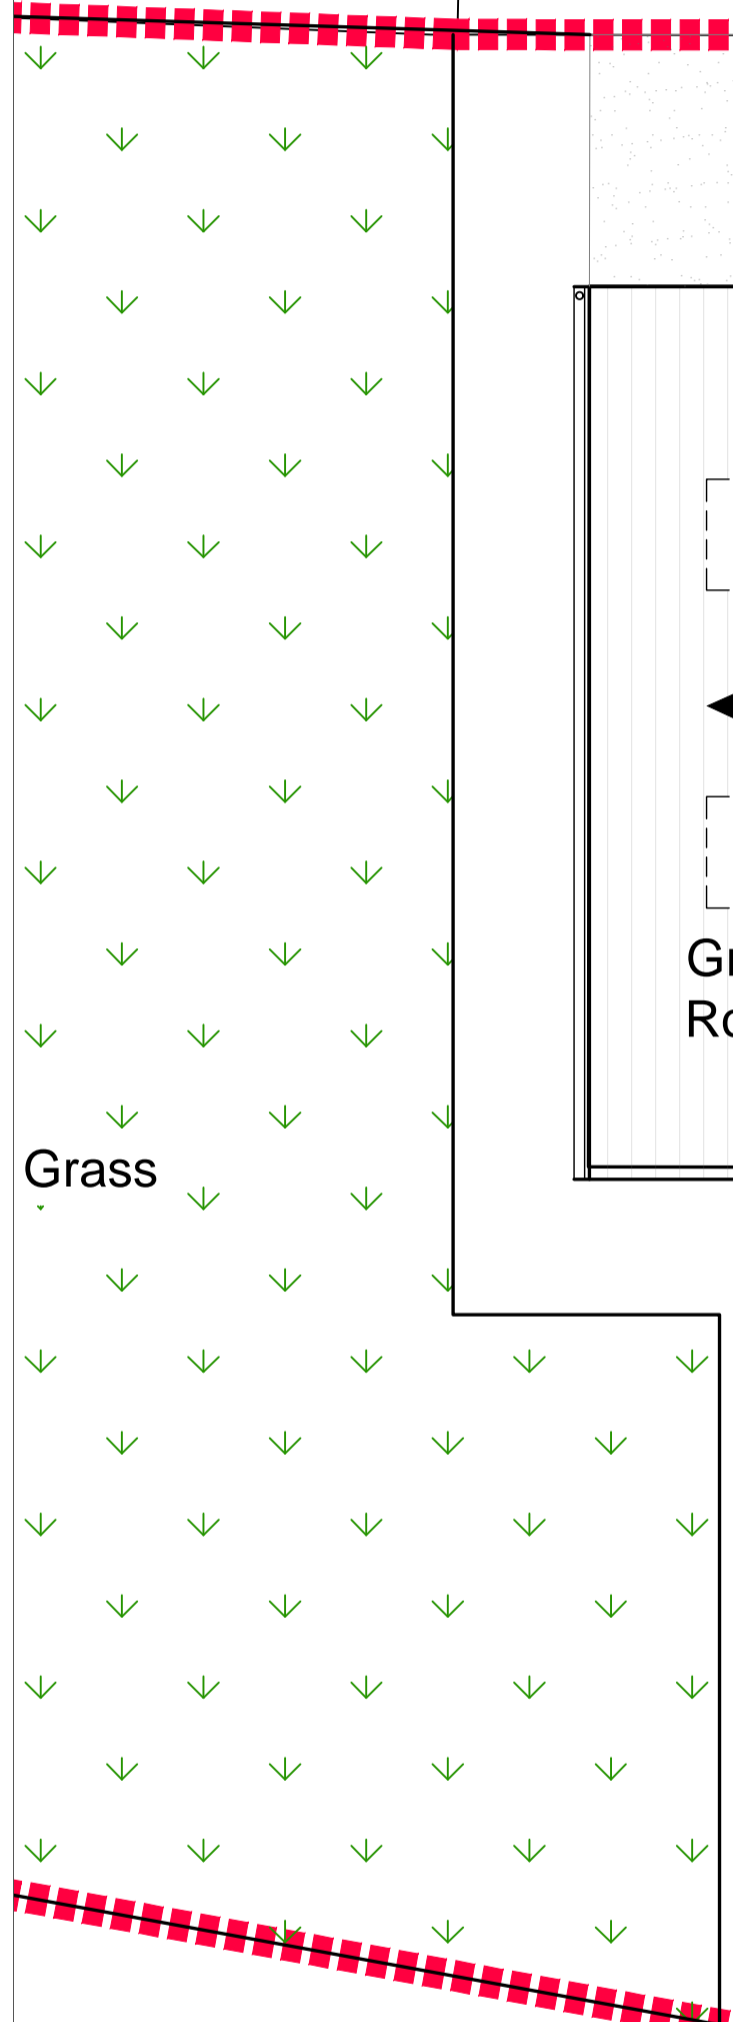

Site dimensions to be confirmed on site  
Existing dimensions to be confirmed on site  
Positions of boiler, meters etc TBC

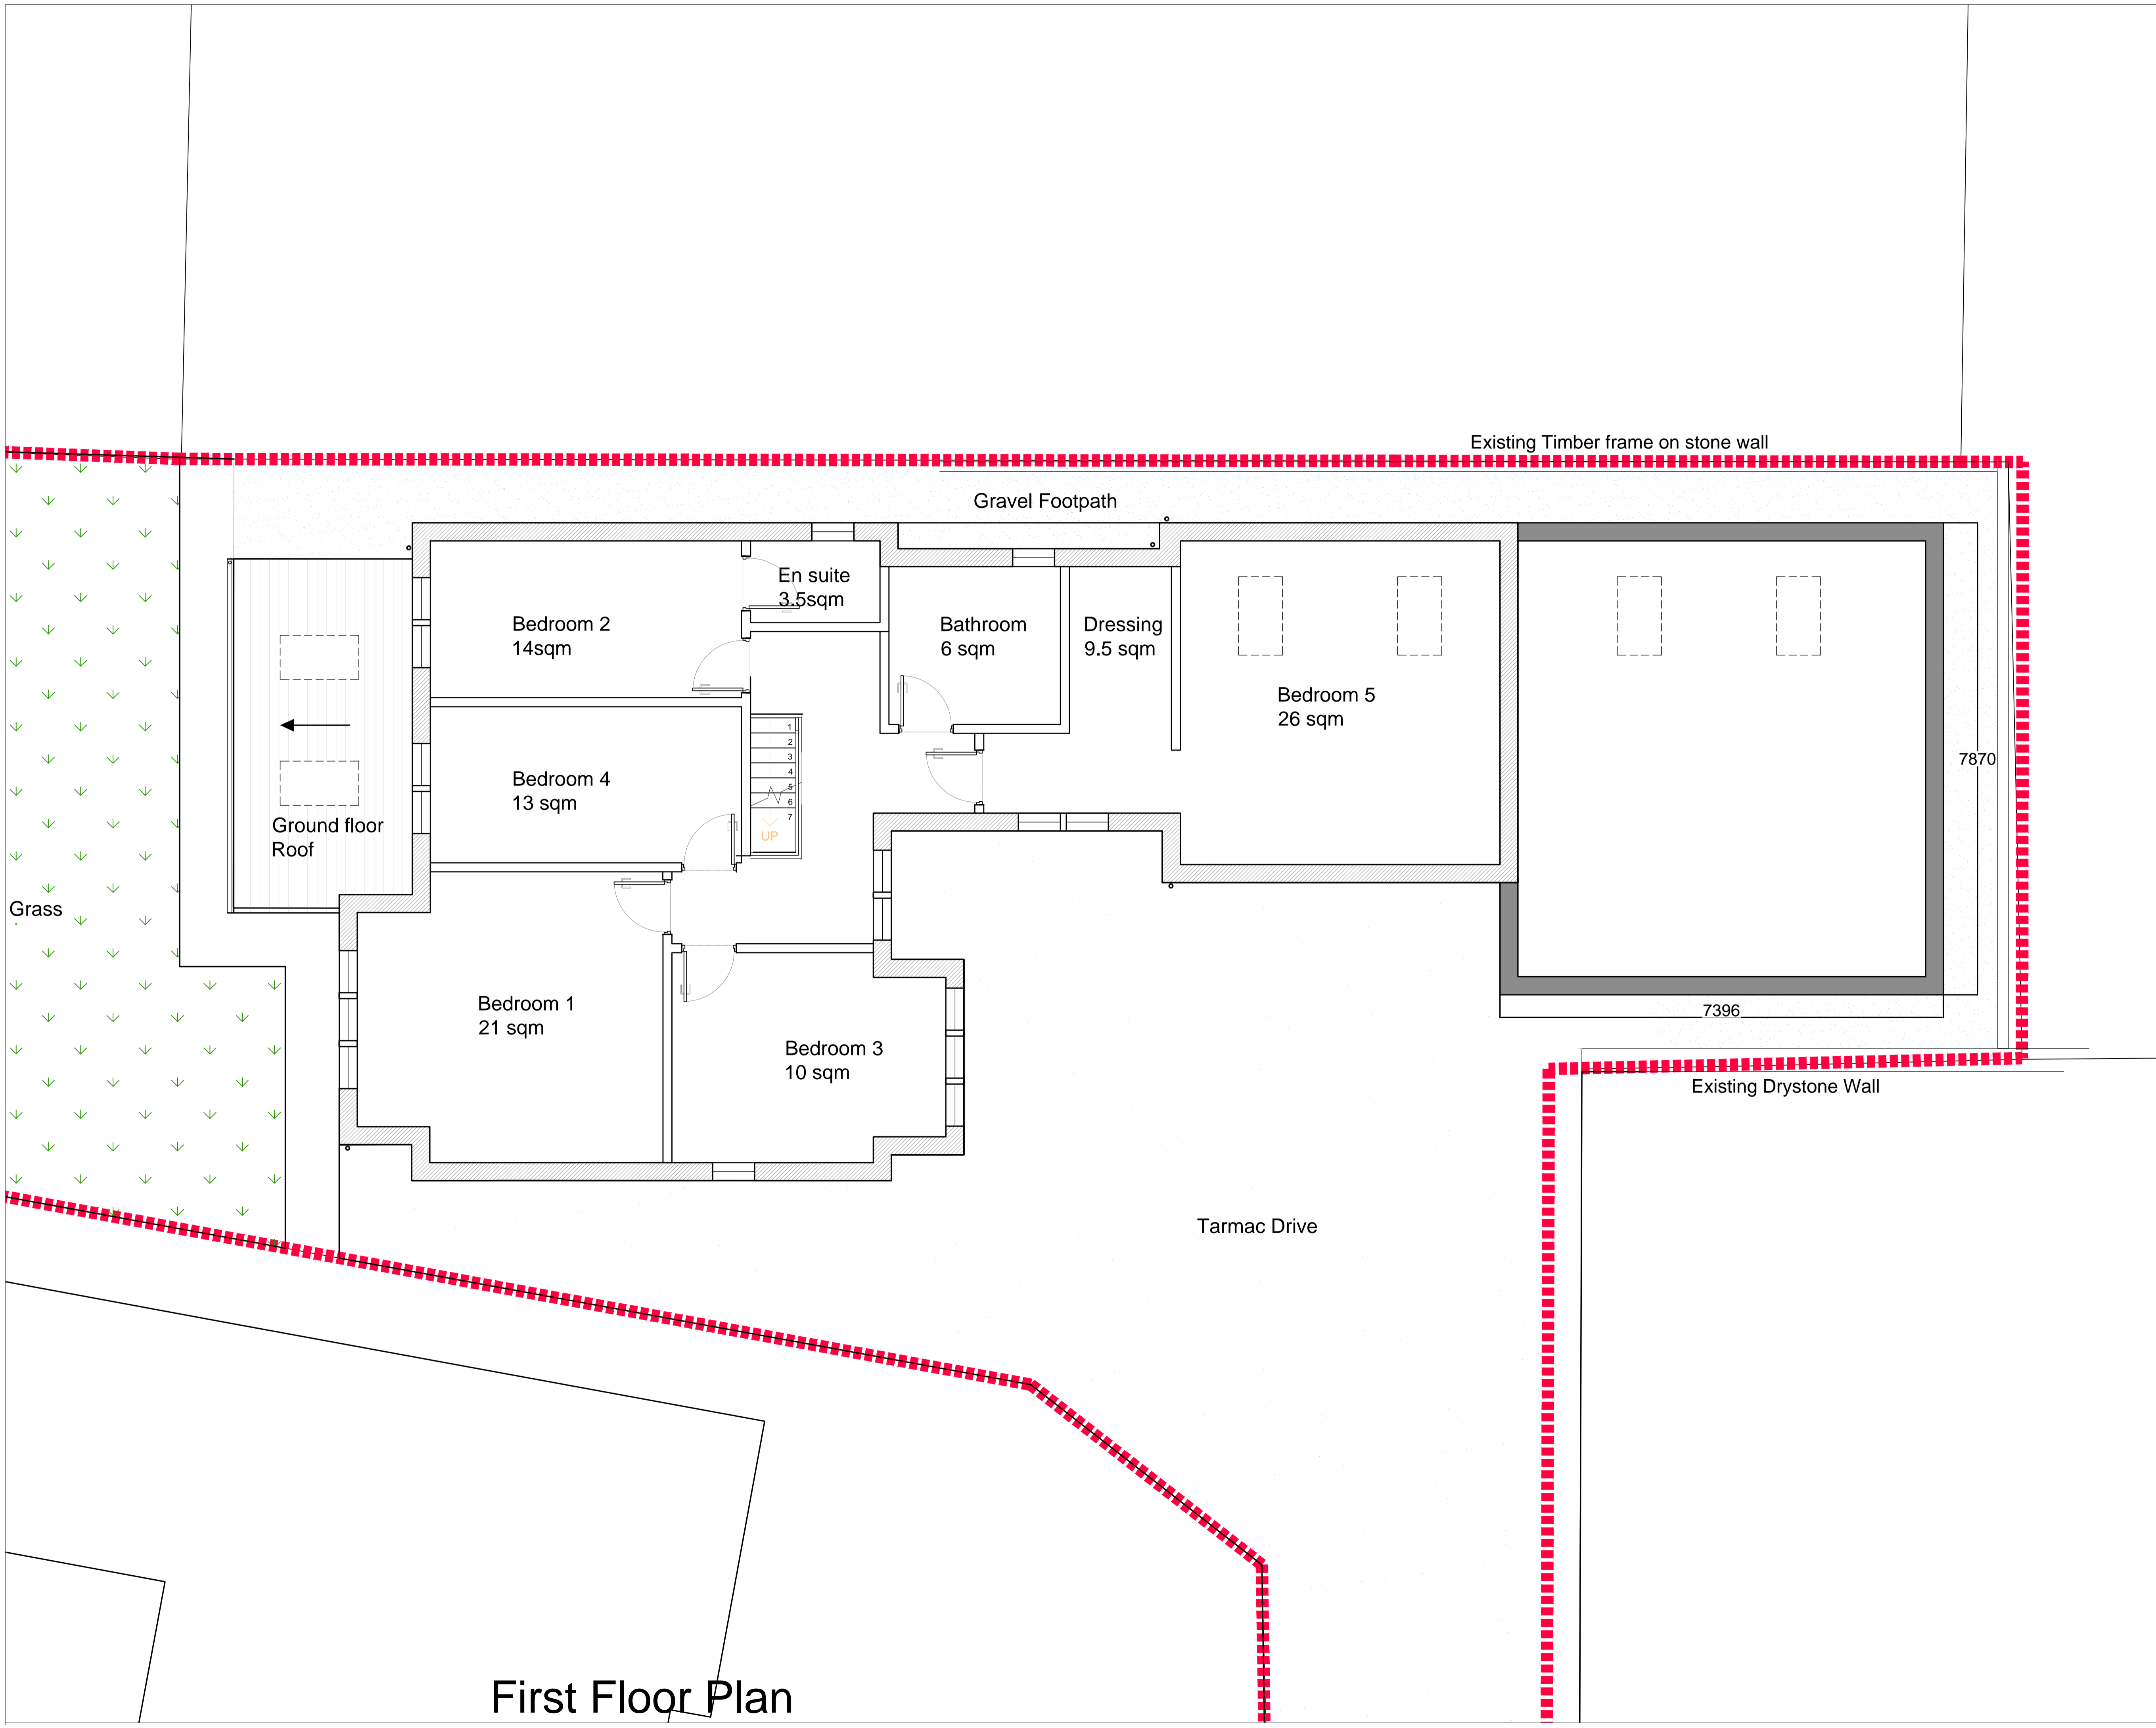

First Floor Plan

Status:  Feasibility  
 Planning Approval  
 Building Regulations  
 Tender  
 Construction

Project: 7 Cedar Mount, Edgerton  
Huddersfield  
HD1 5QJ

Client: Mr Saj Pervaiz

Drawing Title: Proposed Plans  
First Floor

Project No.	Drwg No.	Revision	Scale	Date
623	102		1:50@A1	Mar 24



761 Wilmslow Road, Didsbury  
Manchester, M20 6RN  
Web: www.1618architects.com Tel: 0161 280 0574

Manchester  
London