


Do not scale from this drawing. Studio Gedye must be notified immediately should any discrepancies be found. The contractor must check all dimensions on site before construction or manufacture of materials. This drawing or any portion of it may not be reproduced without the consent of Studio Gedye.

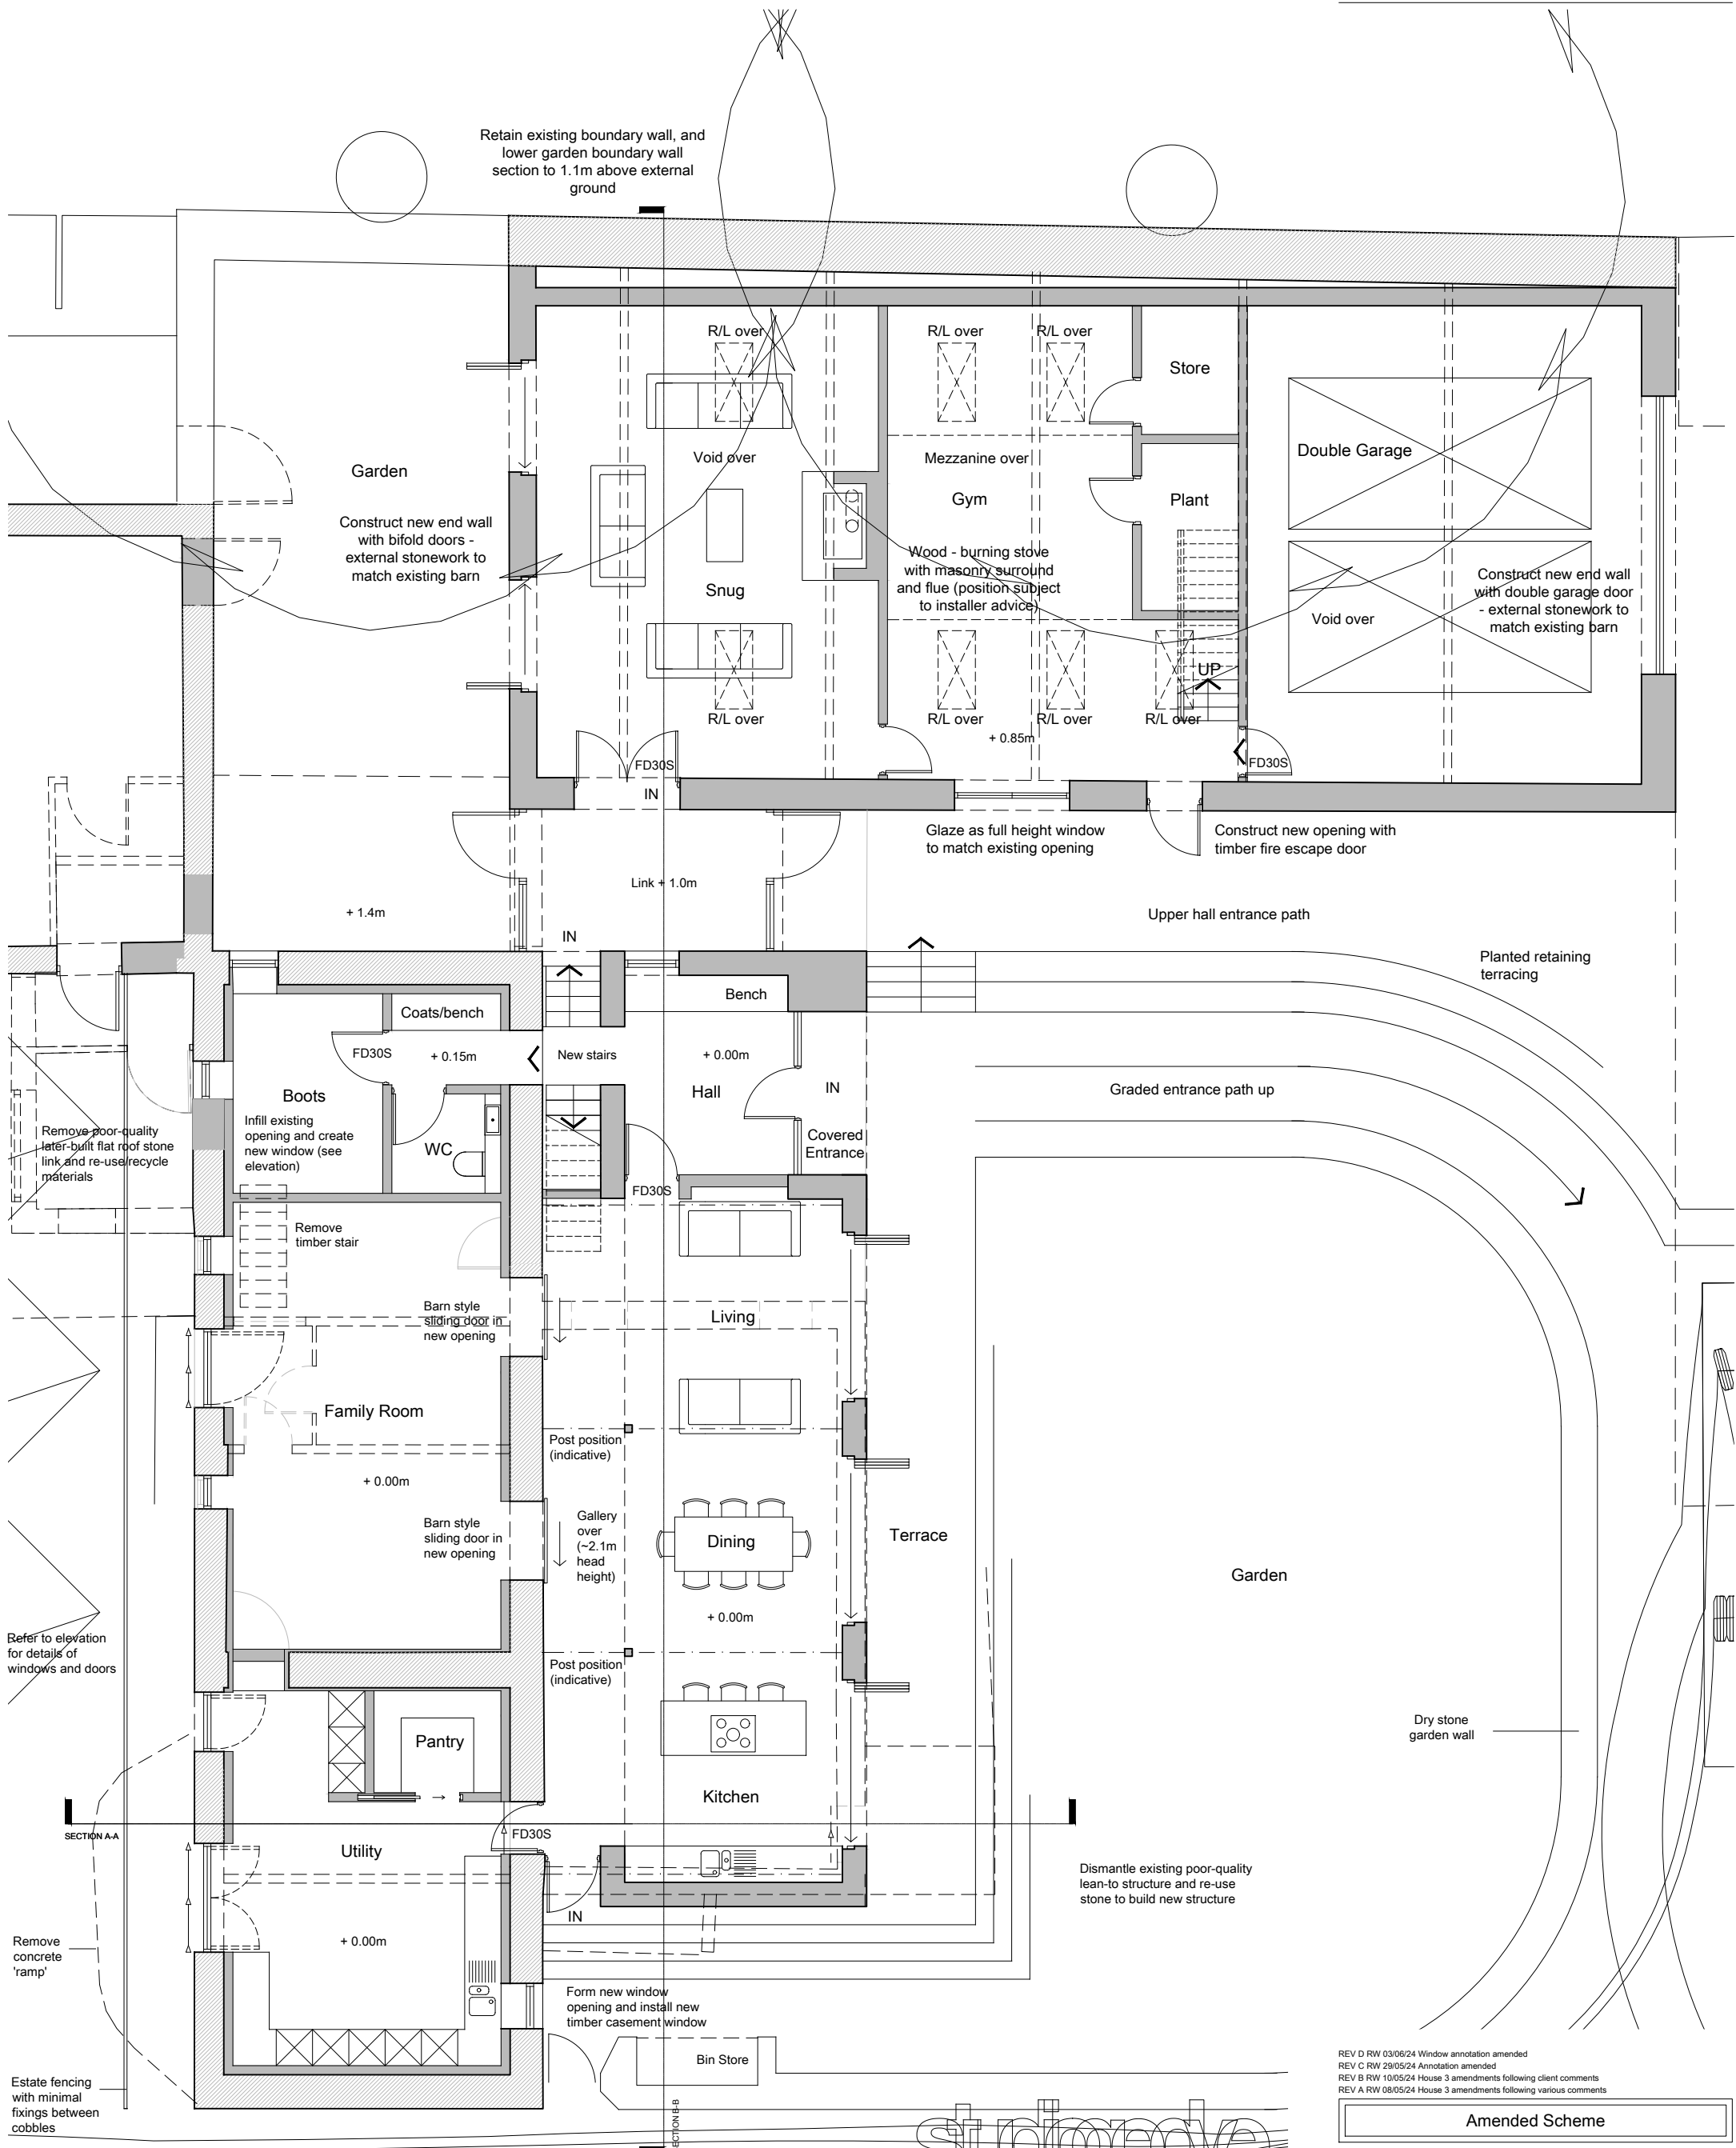

REV D RW 03/06/24 Window annotation amended
REV C RW 29/05/24 Annotation amended
REV B RW 10/05/24 House 3 amendments following client comments
REV A RW 08/05/24 House 3 amendments following various comments

Amended Scheme



stibgeye

architecture and design

The S
2 Bank

Drawing title

House 3
Ground Floor Plan

Drawn by RW		Date 29/02/24	App'd -
Drawing no 310	Project no 21030	Scale @ A3 1:100	Rev D

Studio Gedye Ltd 2022