




Cellar Plan

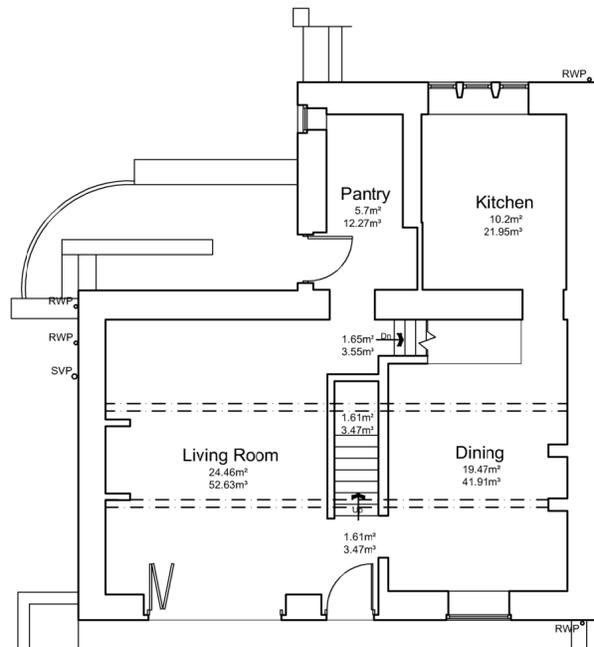

Ground Floor Plan  
 Ground Floor & Cellar  
 Total - 162.04m<sup>3</sup>  
 (excluding garden shed)

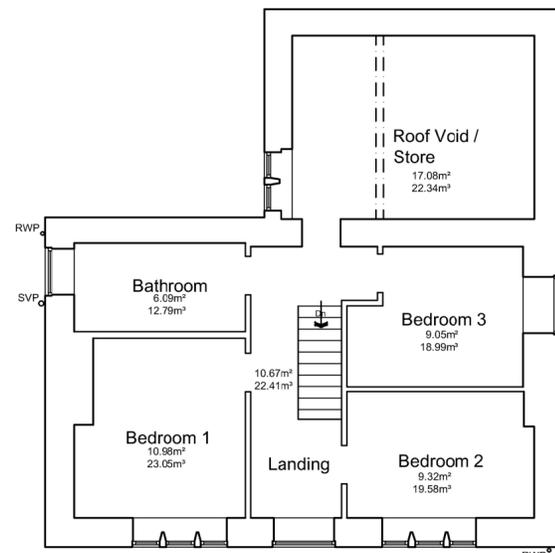


Ground Floor Plan  
 First Floor & Roof  
 Total - 182.39m<sup>3</sup>

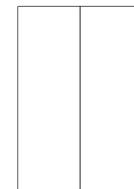


South West Elevation  
 (side)


TOTAL  
 VOLUME -  
 344.44 m<sup>3</sup>

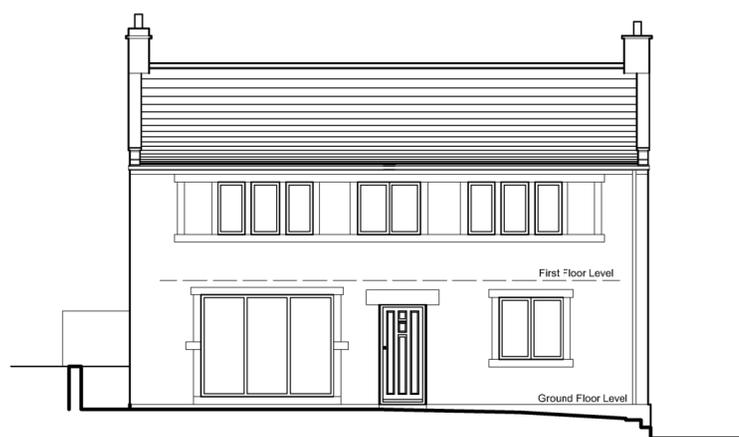


South East Elevation  
 (front)

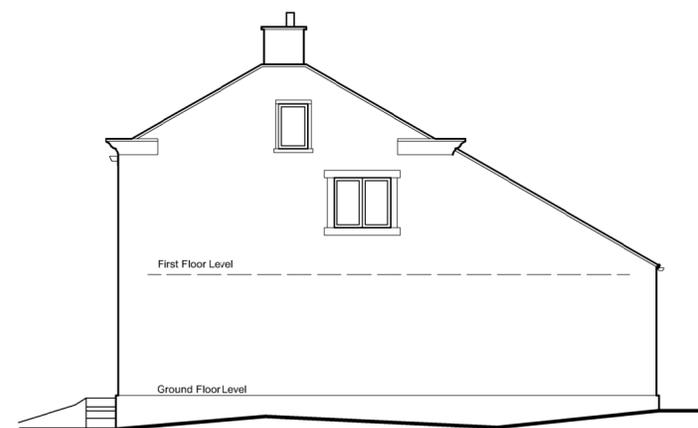

North East Elevation  
 (side)

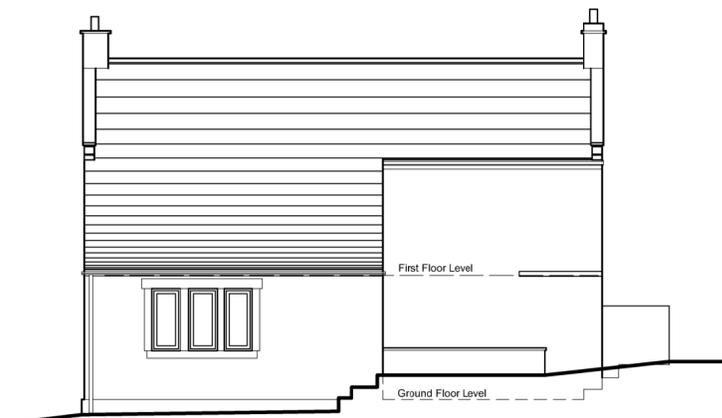

North West Elevation  
 (rear)

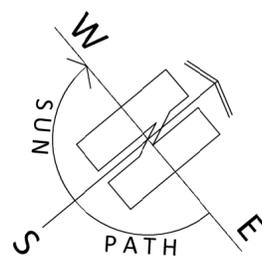

ARCHITECTURE | PLANNING | DESIGN

Malkin Farm  
 Brow Lane  
 Holmfirth  
 HD9 2RJ  
 07946872499  
[paul@paulmatthewsarchitectural.co.uk](mailto:paul@paulmatthewsarchitectural.co.uk)  
[www.paulmatthewsarchitectural.co.uk](http://www.paulmatthewsarchitectural.co.uk)

Company Registration Number: 09898149 – Company  
 Registered in England and Wales

Project  
 Erection of One and Two Storey Side Extension  
 and Alterations to Dwelling at, 26, Greenhill Bank  
 Road, New Mill, Holmfirth, HD9 1ER  
 Client

Mr & Mrs S Wood

Drawing Title/Issue

General Arrangement as Existing

scale 1:100 date 04/2024 sheet size A2 dwg. no. 24/1003/03

