


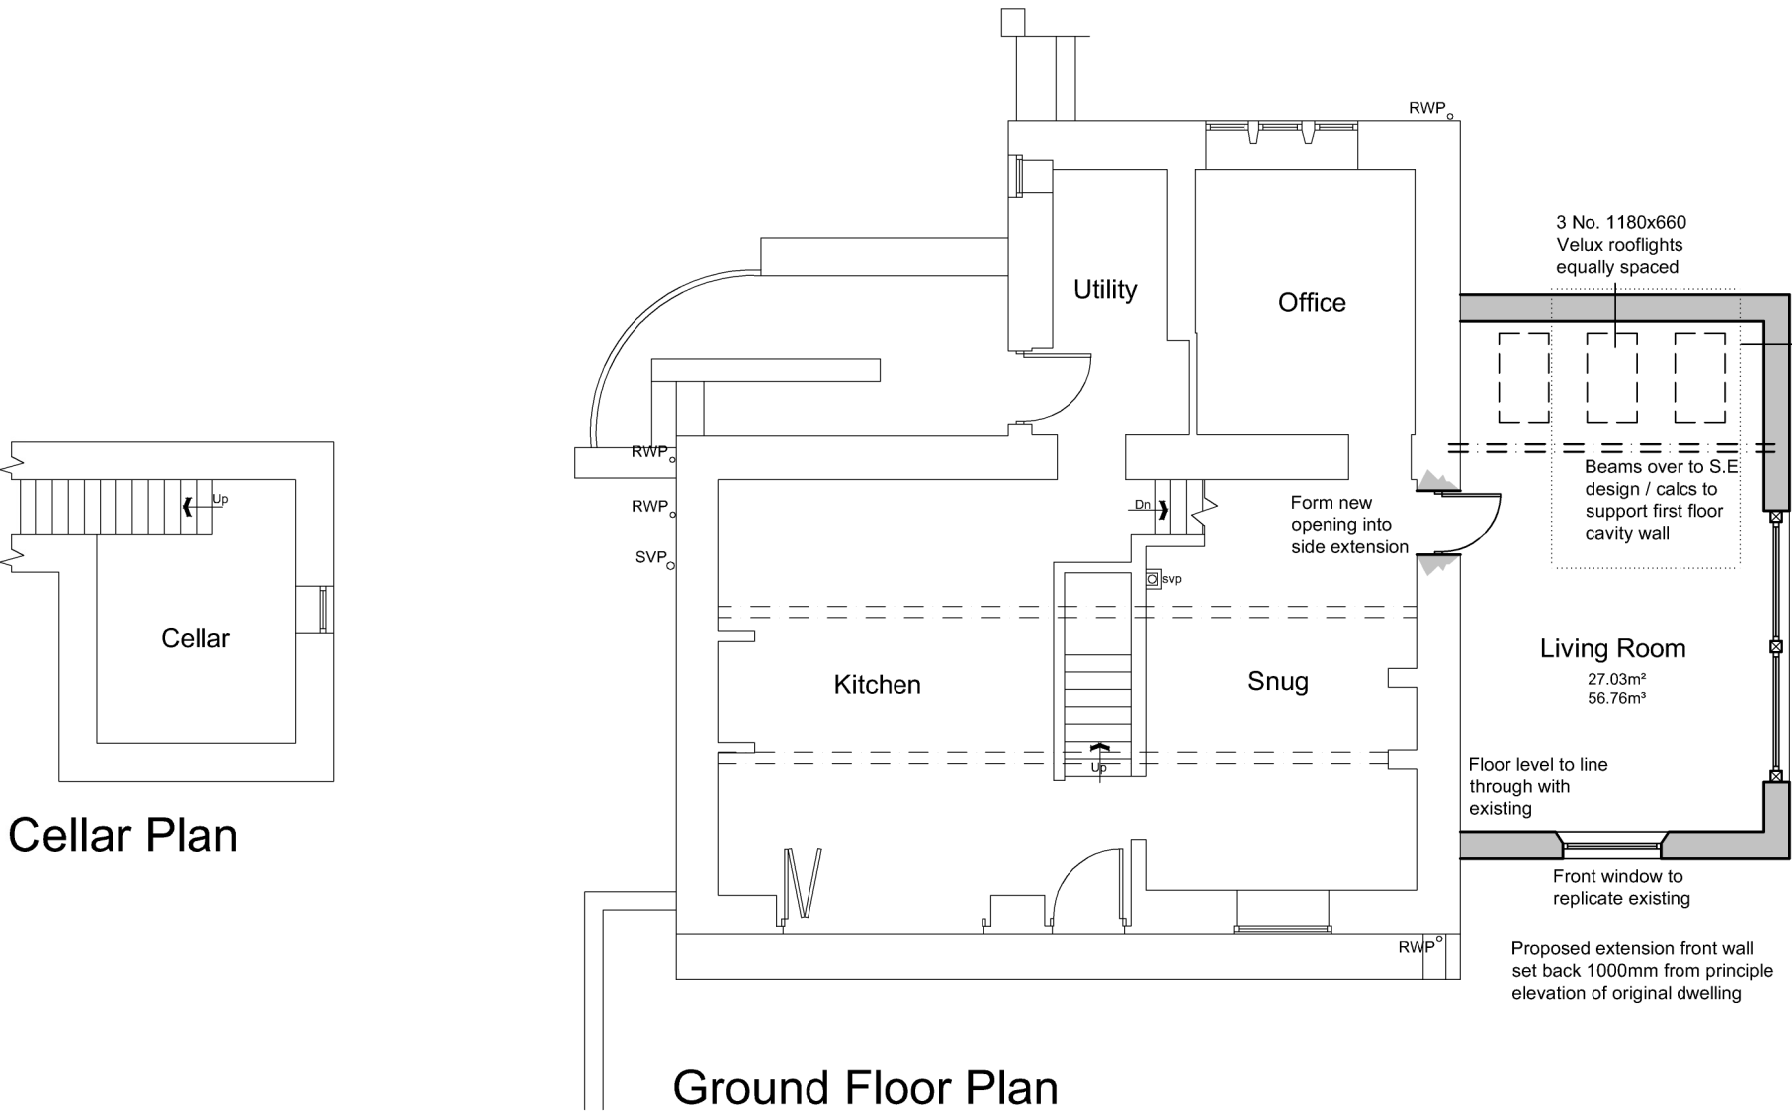


Cellar Plan

TOTAL VOLUME EXISTING - 344.44 m³


ADDITIONAL VOLUME (as proposed) - 113.57 m³

TOTAL VOLUME PROPOSED - 458.01 m³

32.9% INCREASE ON EXISTING

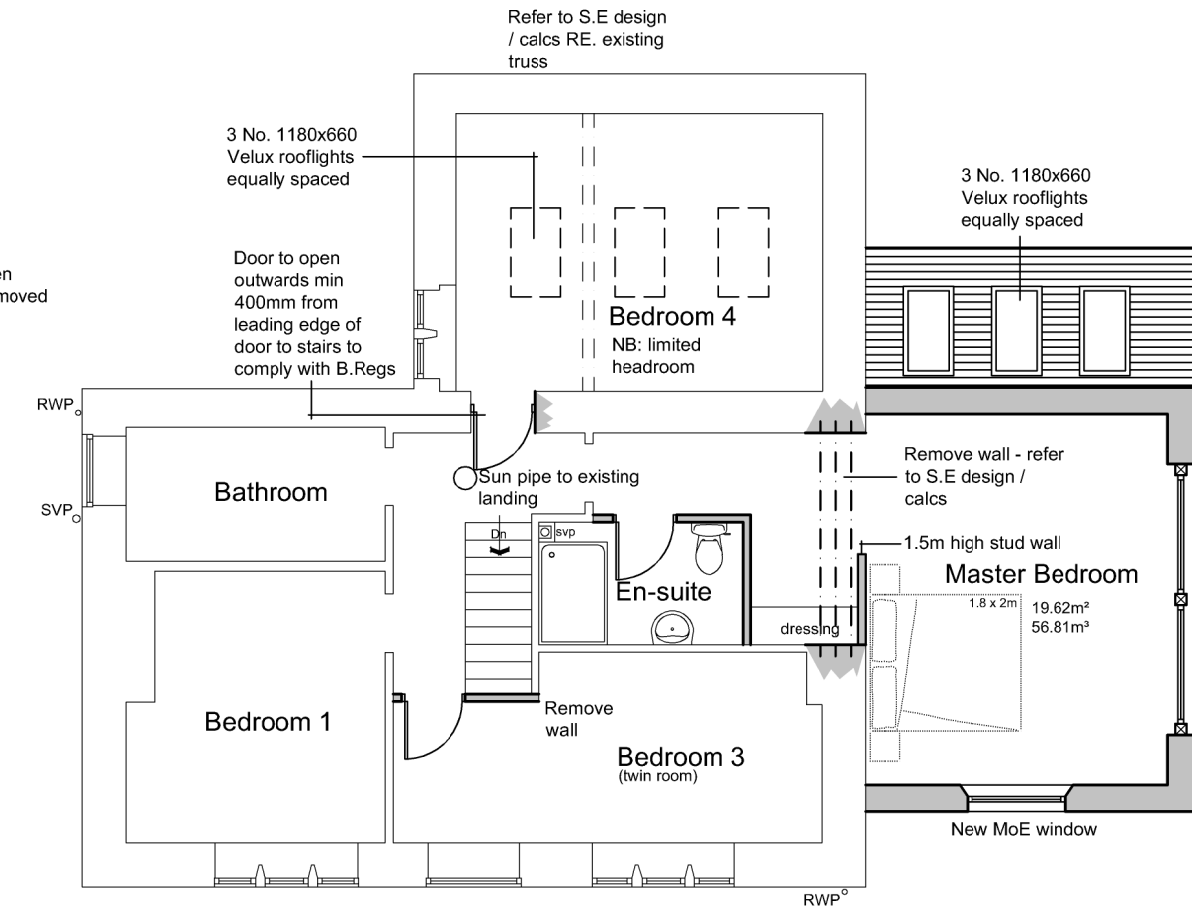

Ground Floor Plan
First Floor Additional
Total - 182.39m³

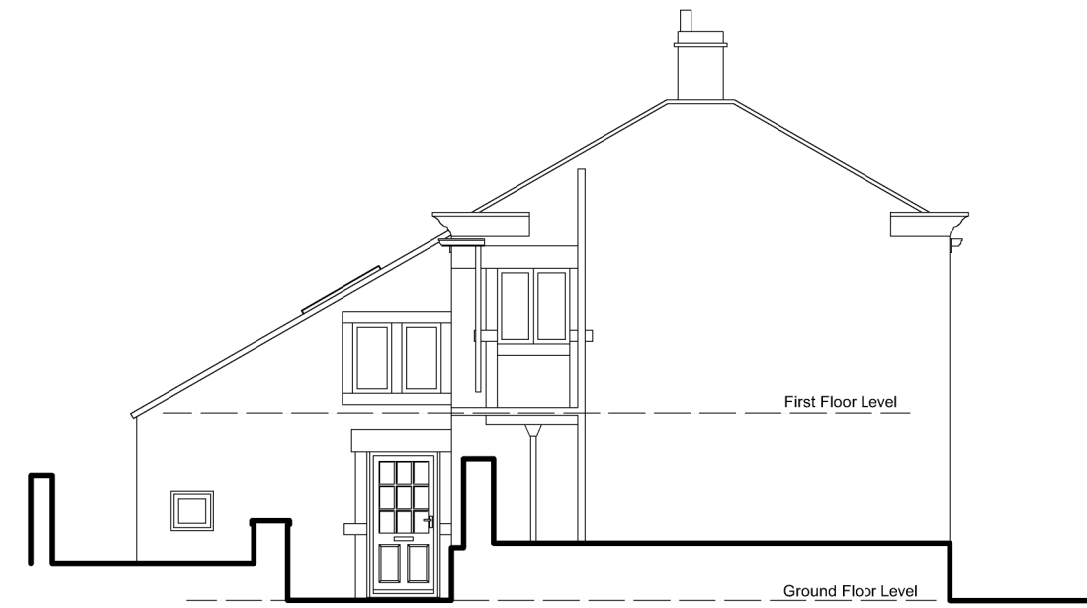


South West Elevation
(side)

(33% Allowance - 113.67m³)




South East Elevation
(front)

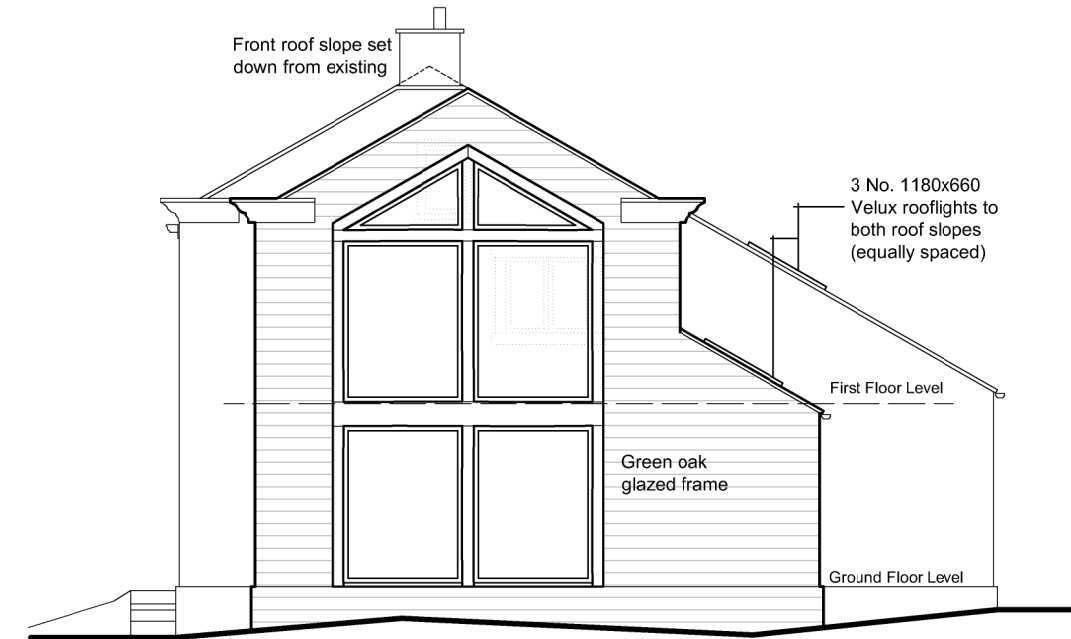

North East Elevation
(side)



North West Elevation
(rear)

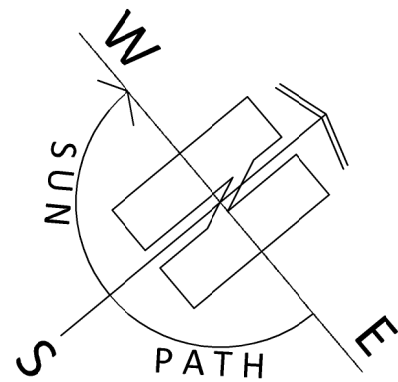

ARCHITECTURE | PLANNING | DESIGN

Malkin Farm
Brow Lane
Holmfirth
HD9 2RJ
07946872499
paul@paulmatthewsarchitectural.co.uk
www.paulmatthewsarchitectural.co.uk

Company Registration Number: 09898149 – Company Registered in England and Wales

Project
Erection of One and Two Storey Side Extension and Alterations to Dwelling at, 26, Greenhill Bank Road, New Mill, Holmfirth, HD9 1ER
Client

Mr & Mrs S Wood

Drawing Title/Issue

General Arrangement as Proposed

scale date sheet size dwg. no.
1:100 04/2024 A2 24/1003/04