



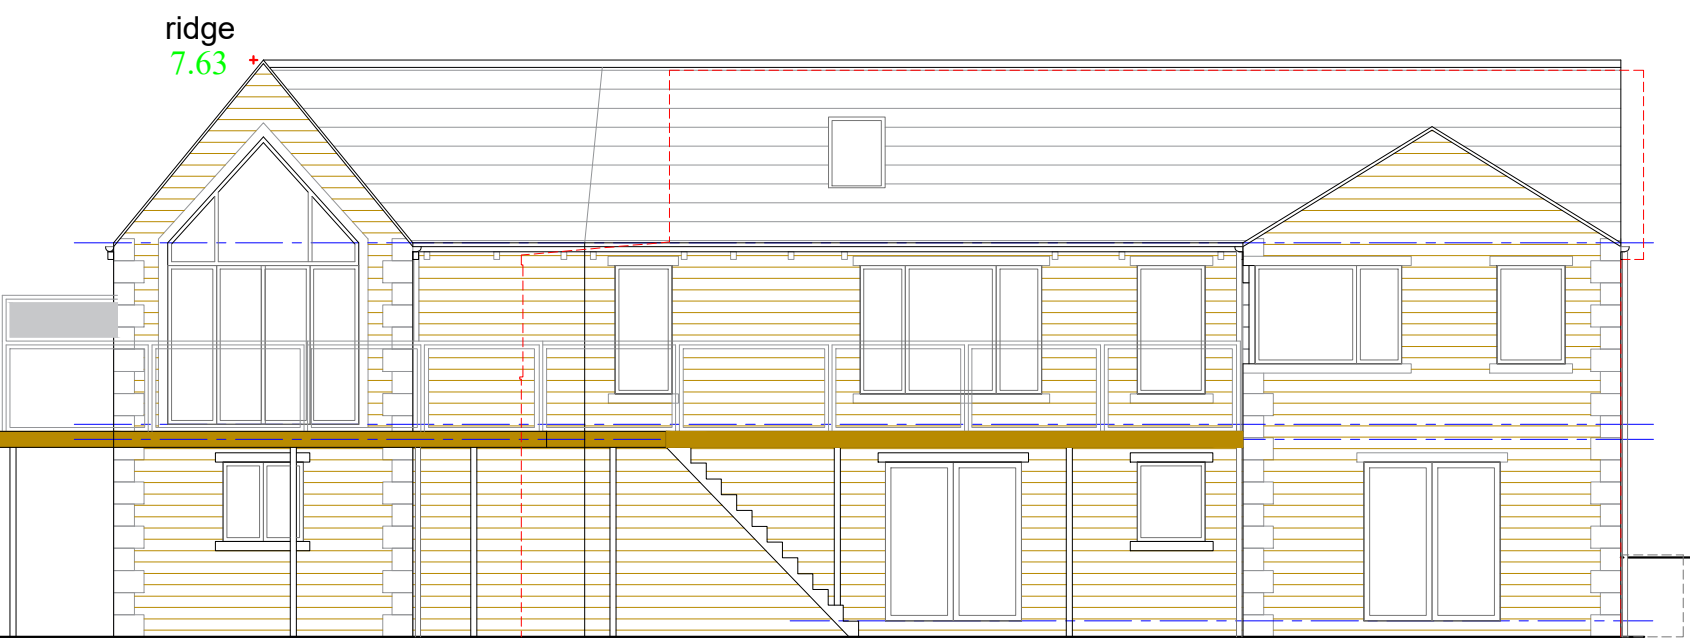


(see true proposed
lounge elevation)

East Elevation

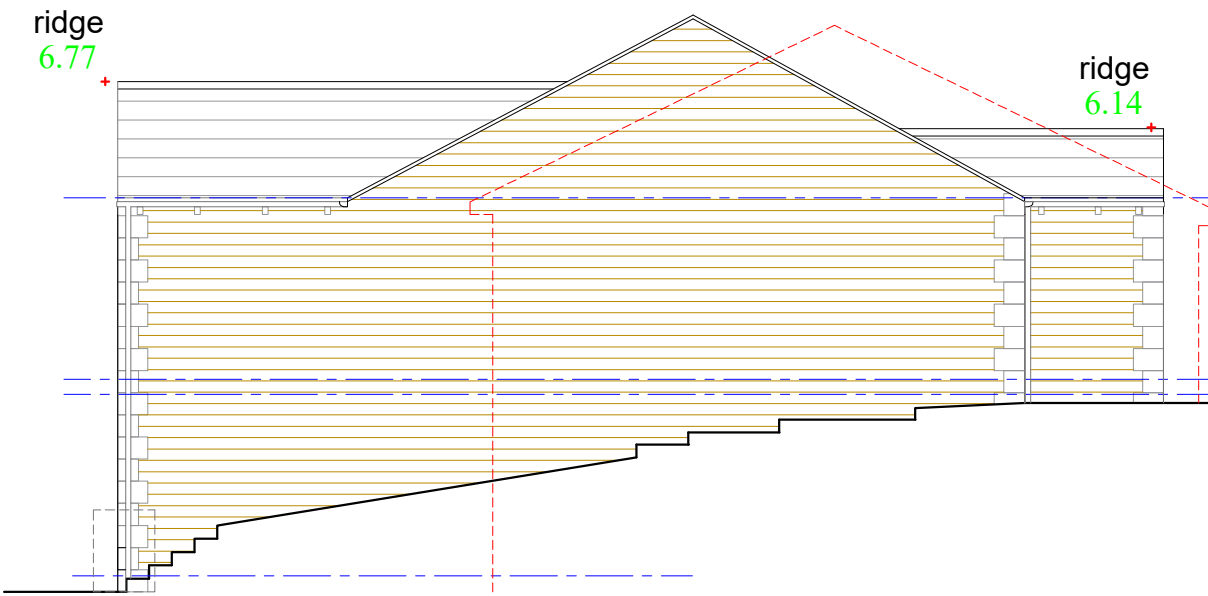


North Elevation

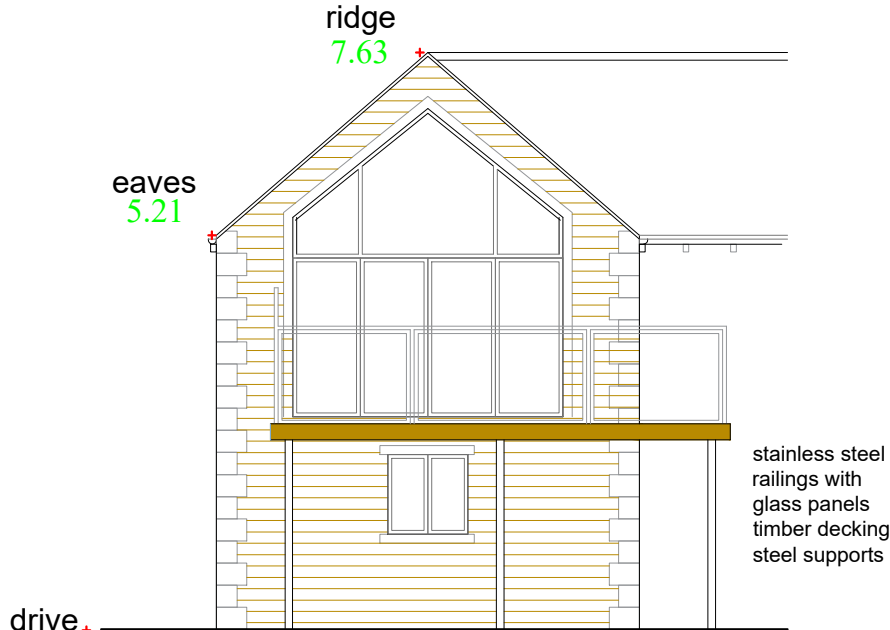

drive+
0.00

Lounge Elevation (south east)


stainless steel
railings with
glass panels
timber decking
steel supports

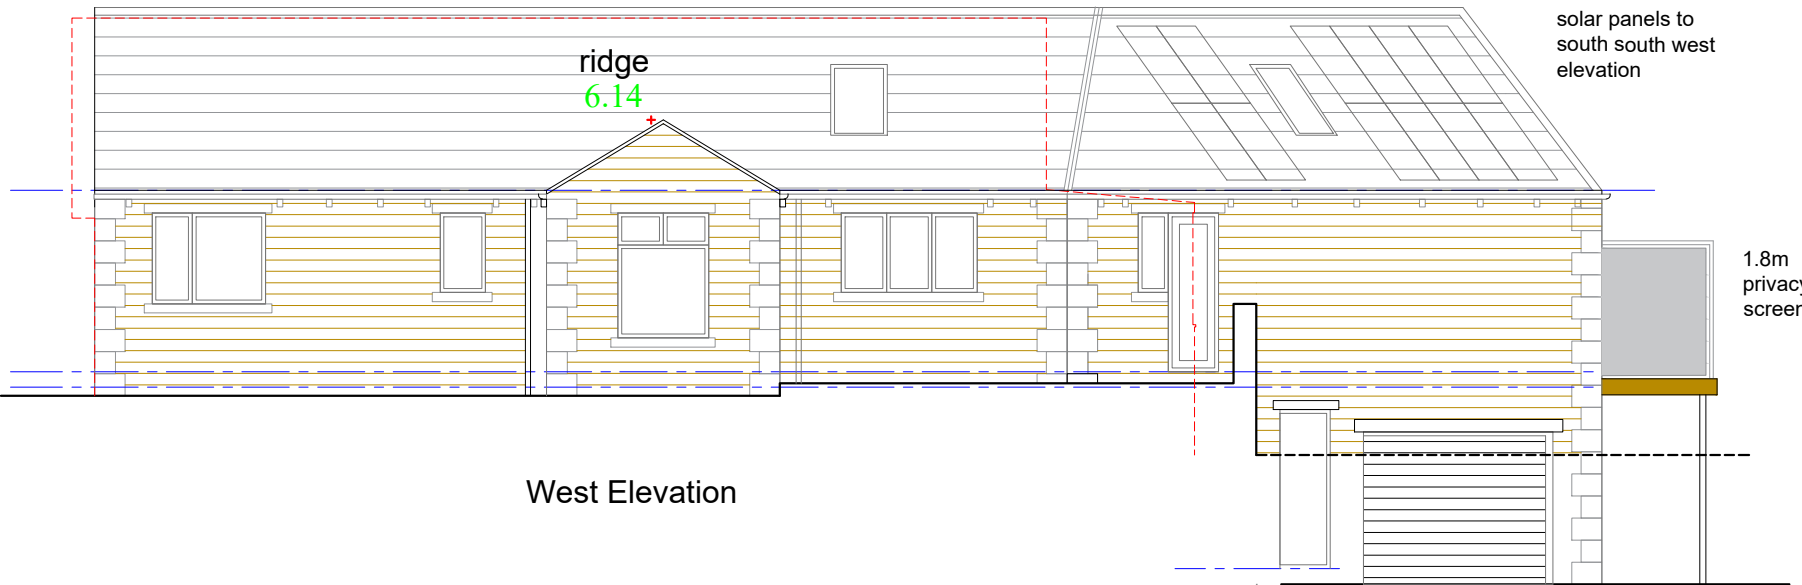

West Elevation

solar panels to
south south west
elevation

1.8m
privacy
screen

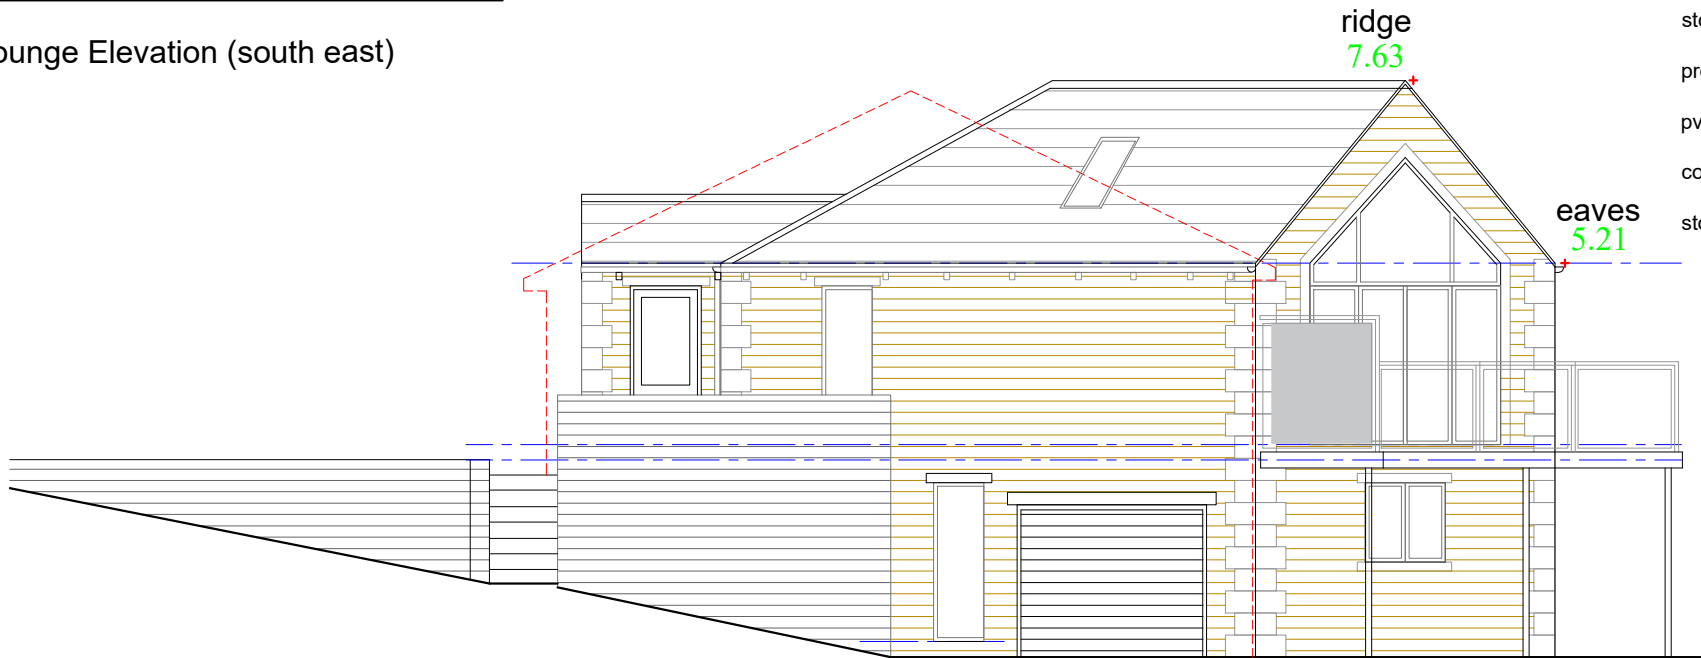

South Elevation

- stone corbels
- profiled black rainwater goods
- pvc / composite windows and doors
- coursed stone walling
- stone headers / cills and quions

stainless steel
railings with
glass panels
timber decking
steel supports

Status: Planning	
Date: May 2024	
Scale: 1:100	
Drg No: SC06.#	
Title: Proposed Elevations	
#	
Project: New Dwelling	
5 Southcroft, Upper Denby, HD8 8UA	