






Proposed Site Plan -
scale 1: 500 @ A1

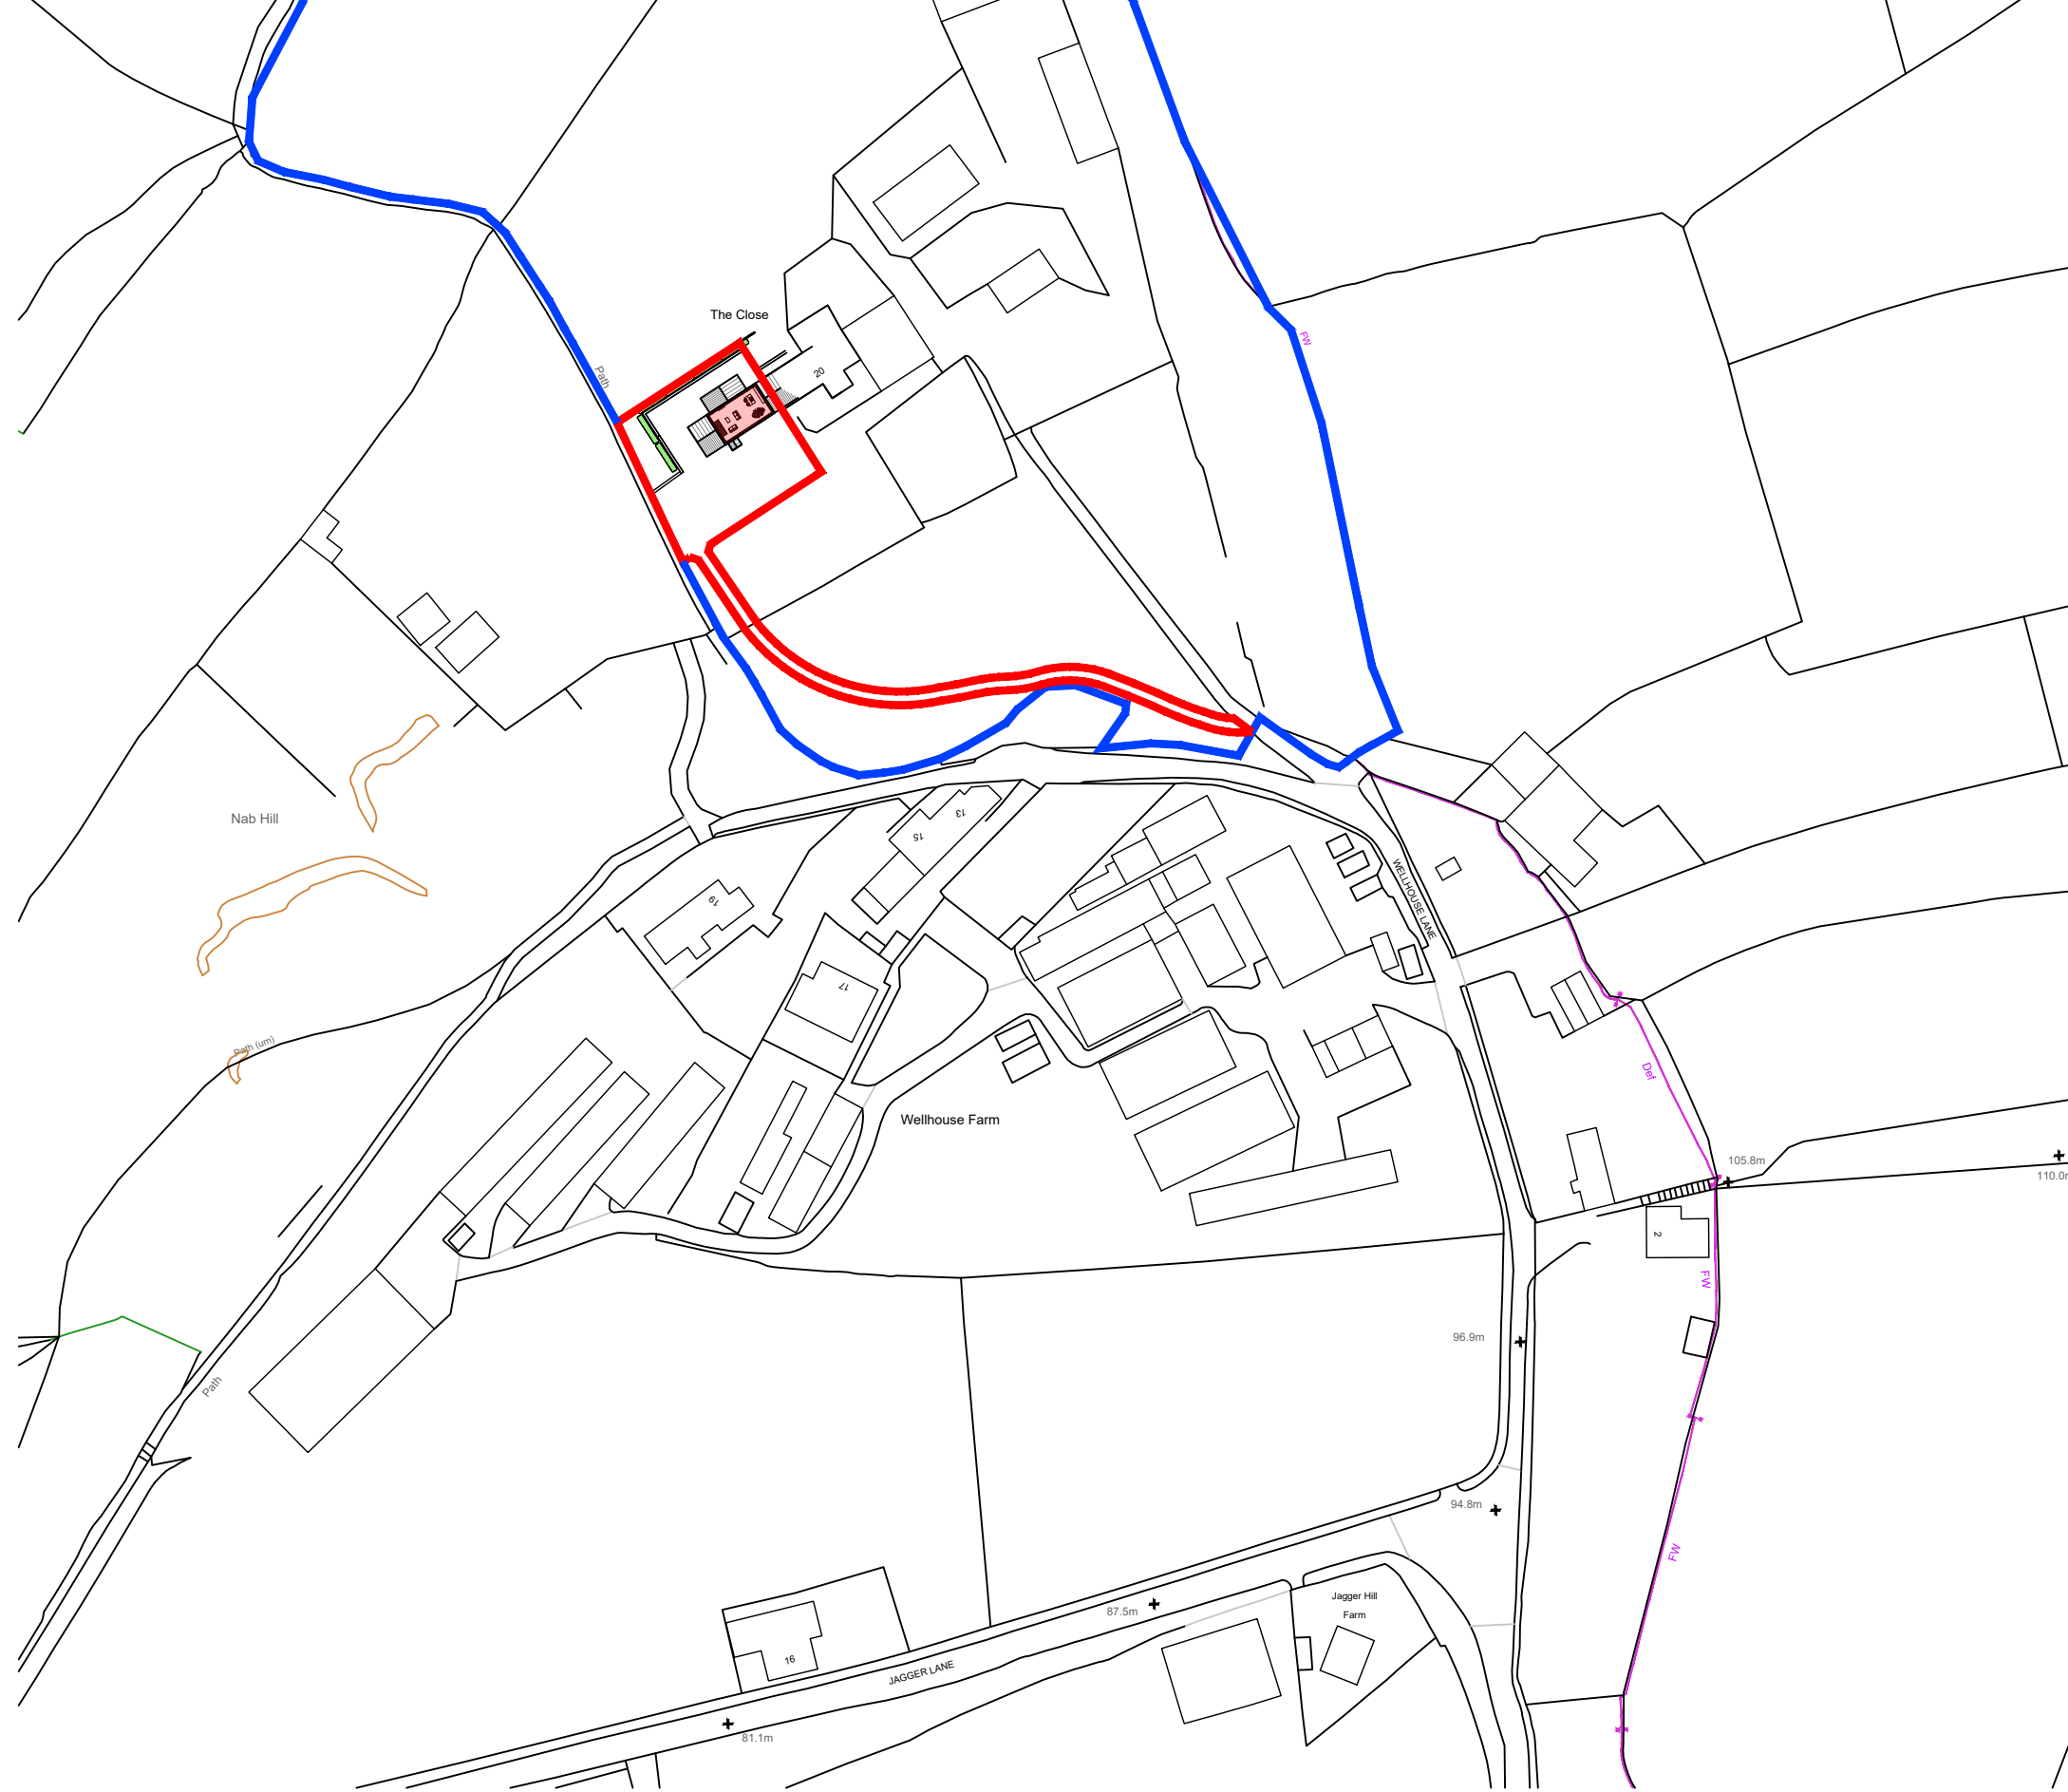

Proposed Location Plan -
scale 1: 1250 @ A1

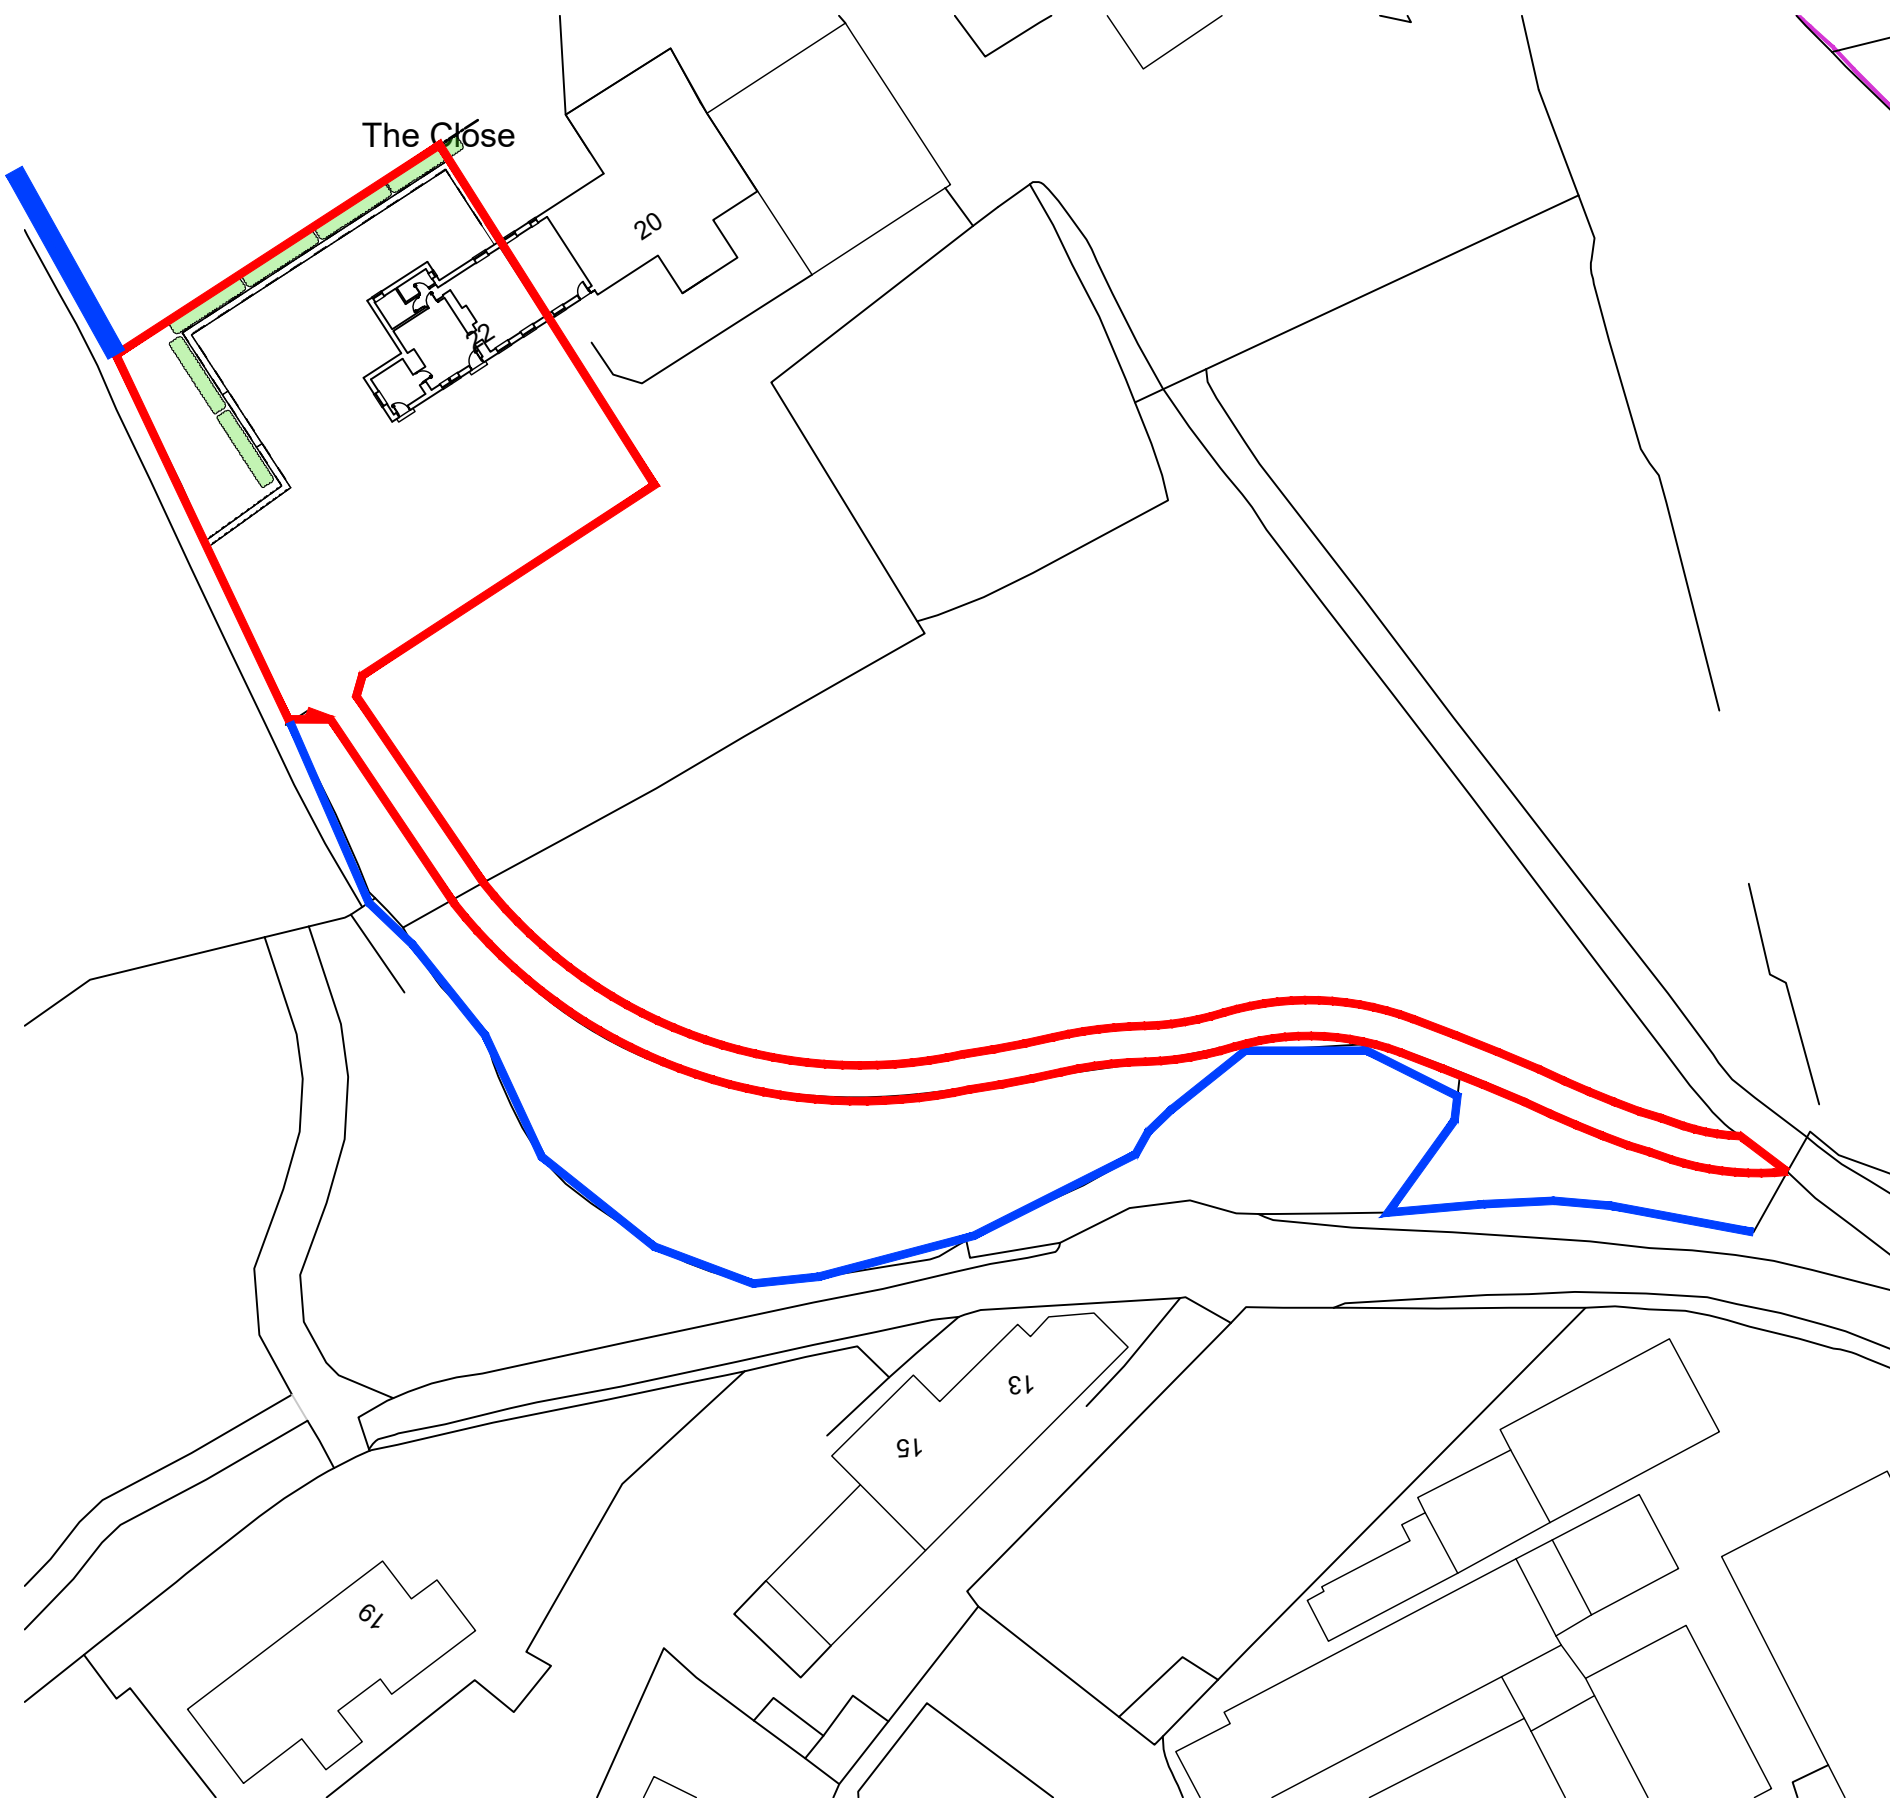


Existing Site Plan -
scale 1: 500 @ A1

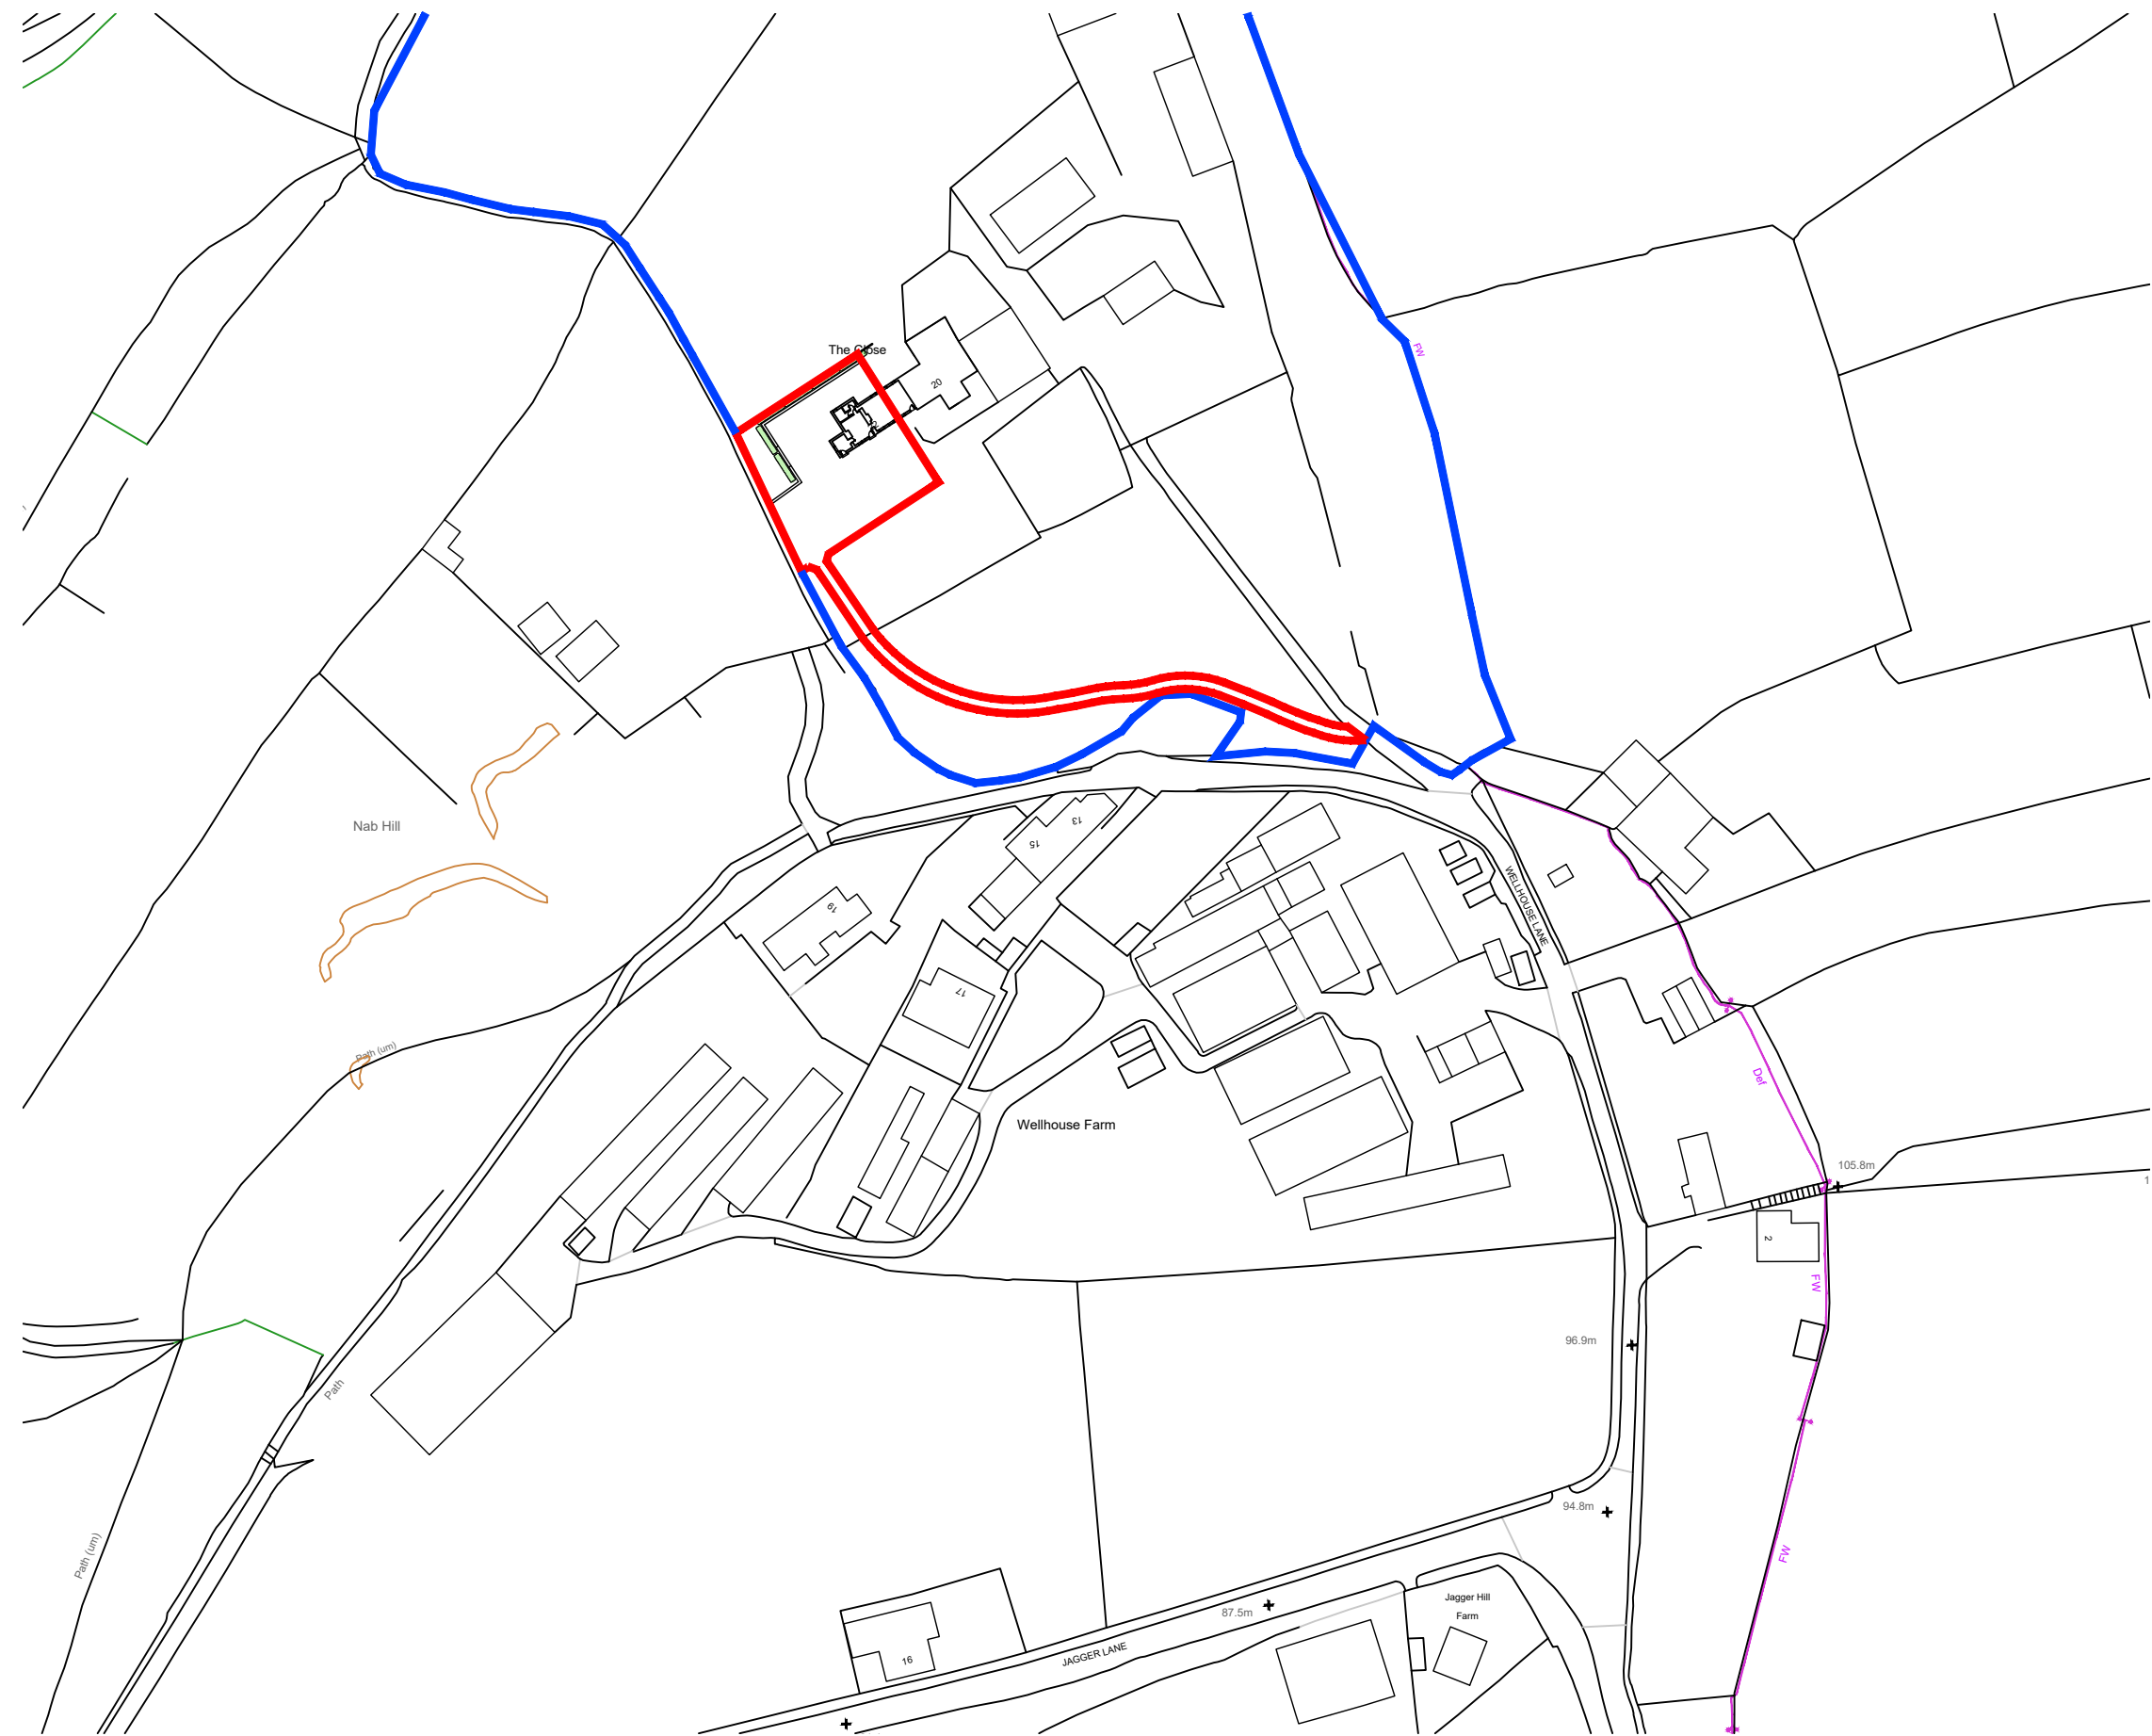

Existing Location Plan -
scale 1: 1250 @ A1

This drawing has been produced for PLANNING purposes only and should not be used for any other purpose.
This drawing may be subject to amendment whilst seeking approvals from the Local Authority.
Any surveyed information incorporated within this drawing cannot be guaranteed as accurate unless confirmed by field verification.
Do NOT Scale from this drawing, if in doubt Ask.
OS Map Licence Number 100008378
This drawing and copyright is the property of building link design ltd and should not be used by any other third party without express consent from the company.
Site boundaries taken from Ordnance Survey plan and are not to be used for legal purposes.
THE PARTY WALL etc. ACT 1996
Where work is to take place either on or adjacent to a boundary and adjoining building then notice must be served on the adjacent owner in accordance with the above act 2 months prior to the commencement of works. The notice should include the following details:
Your name and address together with the building address.
A clear statement that the notice is served under the act.
Full details of the proposed including plans where appropriate.
The proposed start date.

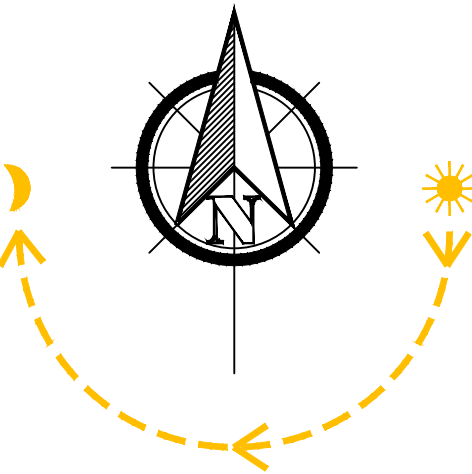

PLANNING SUBMISSION STATUS

A - Site plan updated to show first floor expansion 20-10-23 DR

AMENDMENTS
client

project
22 WELLHOUSE LANE
HUDDERSFIELD
HD5 0RB

drawing SITE AND LOCATION PLANS

date JULY 22 drawn DR checked
scale AS SHOWN drawer no dwg no 3688-11A

buildinglinkdesign

15 Thorne Road, Doncaster, DN1 2HG
Tel: (01302) 321199 Fax: (01302) 730166
Email: info@buildinglinkdesign.co.uk
www.buildinglinkdesign.co.uk
Building Link Design Limited
Company reg. 4377549
bld ARCHITECTS