


front elevation (east)

GLASS BALUSTRADE


NAT. STONE WALLING TO FRONT (DYED + TUMBLED) STONE COPING

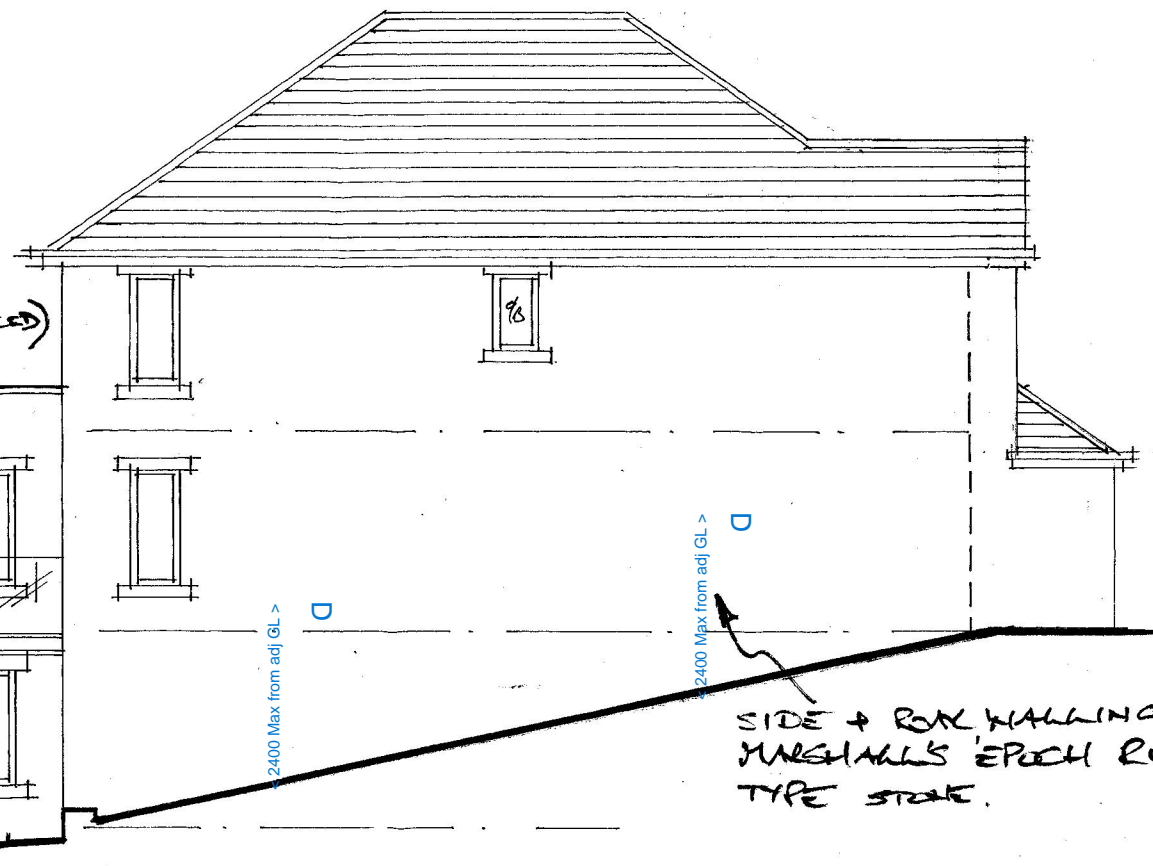

side elevation (south)


No lighting to this elevation on Plot 5

SIDE + ROOF WALLING TO BE MARSHALL'S 'EPOCH RUSTIC' TYPE STONE.

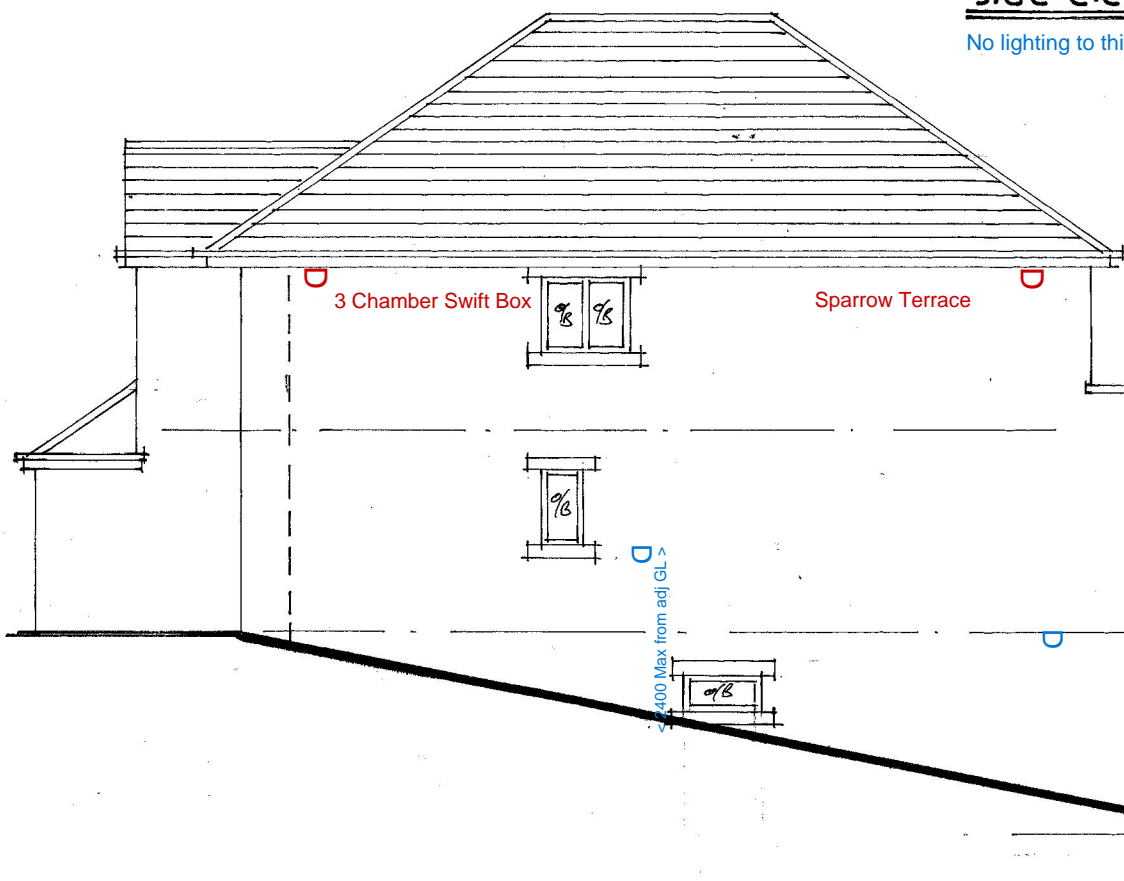


side elevation (north)

No lighting to this elevation on Plot 7

 

BLACK UPVC FASCIA + SOFFIT. BLACK AL OR UPVC WINDOW + DOOR FRAMES.

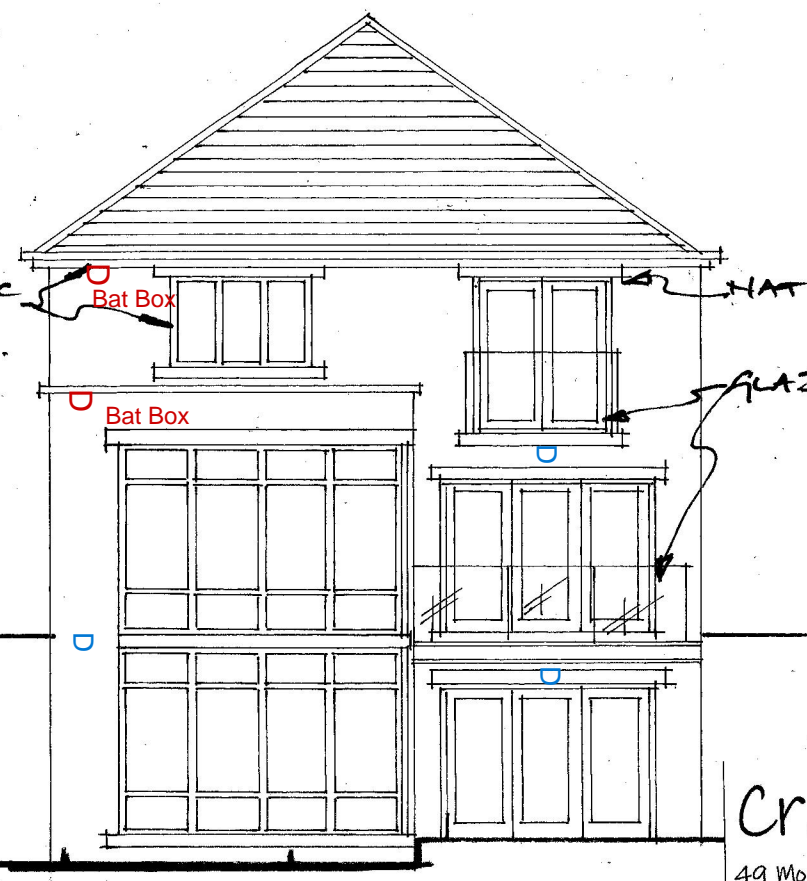

rear elevation (west)

NAT STONE HEADS + CILLS.

GLASS BALUSTRADE

Craig Carter Builders Ltd

49 Moorlands Road, Birkenshaw, BD11 2BP

Construction of 7 No Houses on Land off Brookfields Road, Wyke, BD12 9LU

Drawing Title: HOUSE TYPE 'A' DET ELEVATIONS AS PROPOSED

Scale: 1:100 2A3 Date: Jan 2021

Drq No: 21/21/07 Rev C

Rev June 2024