


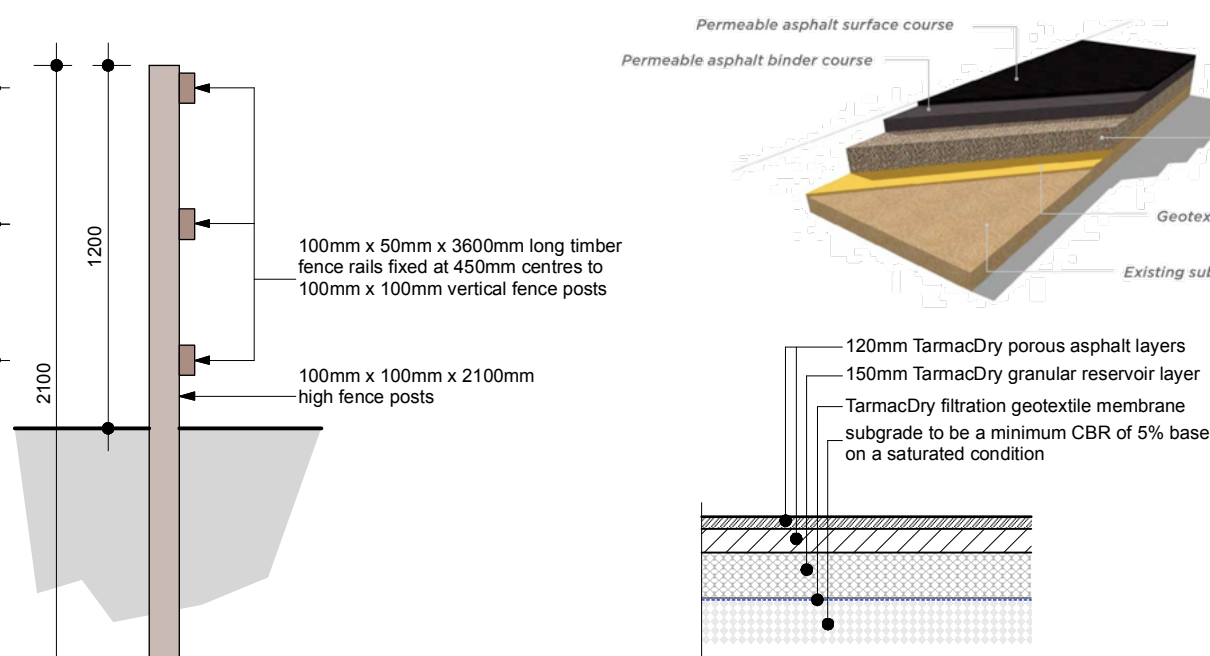
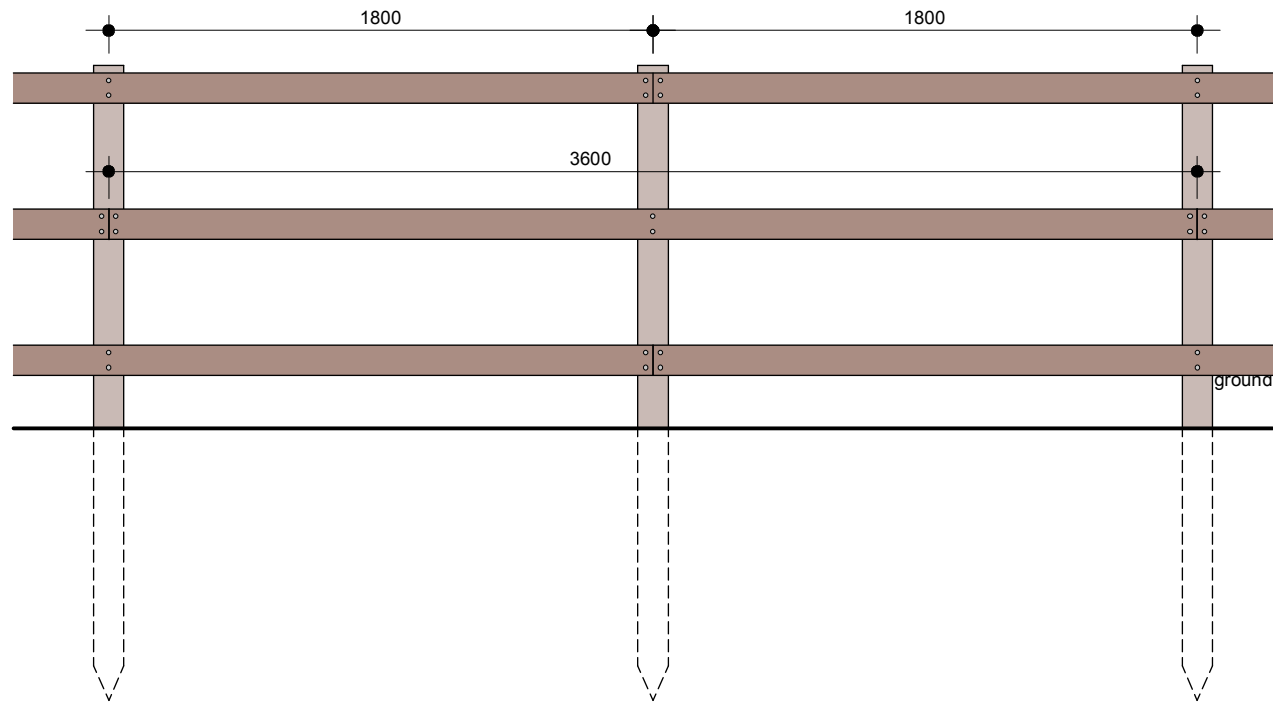


 

scale 1:25

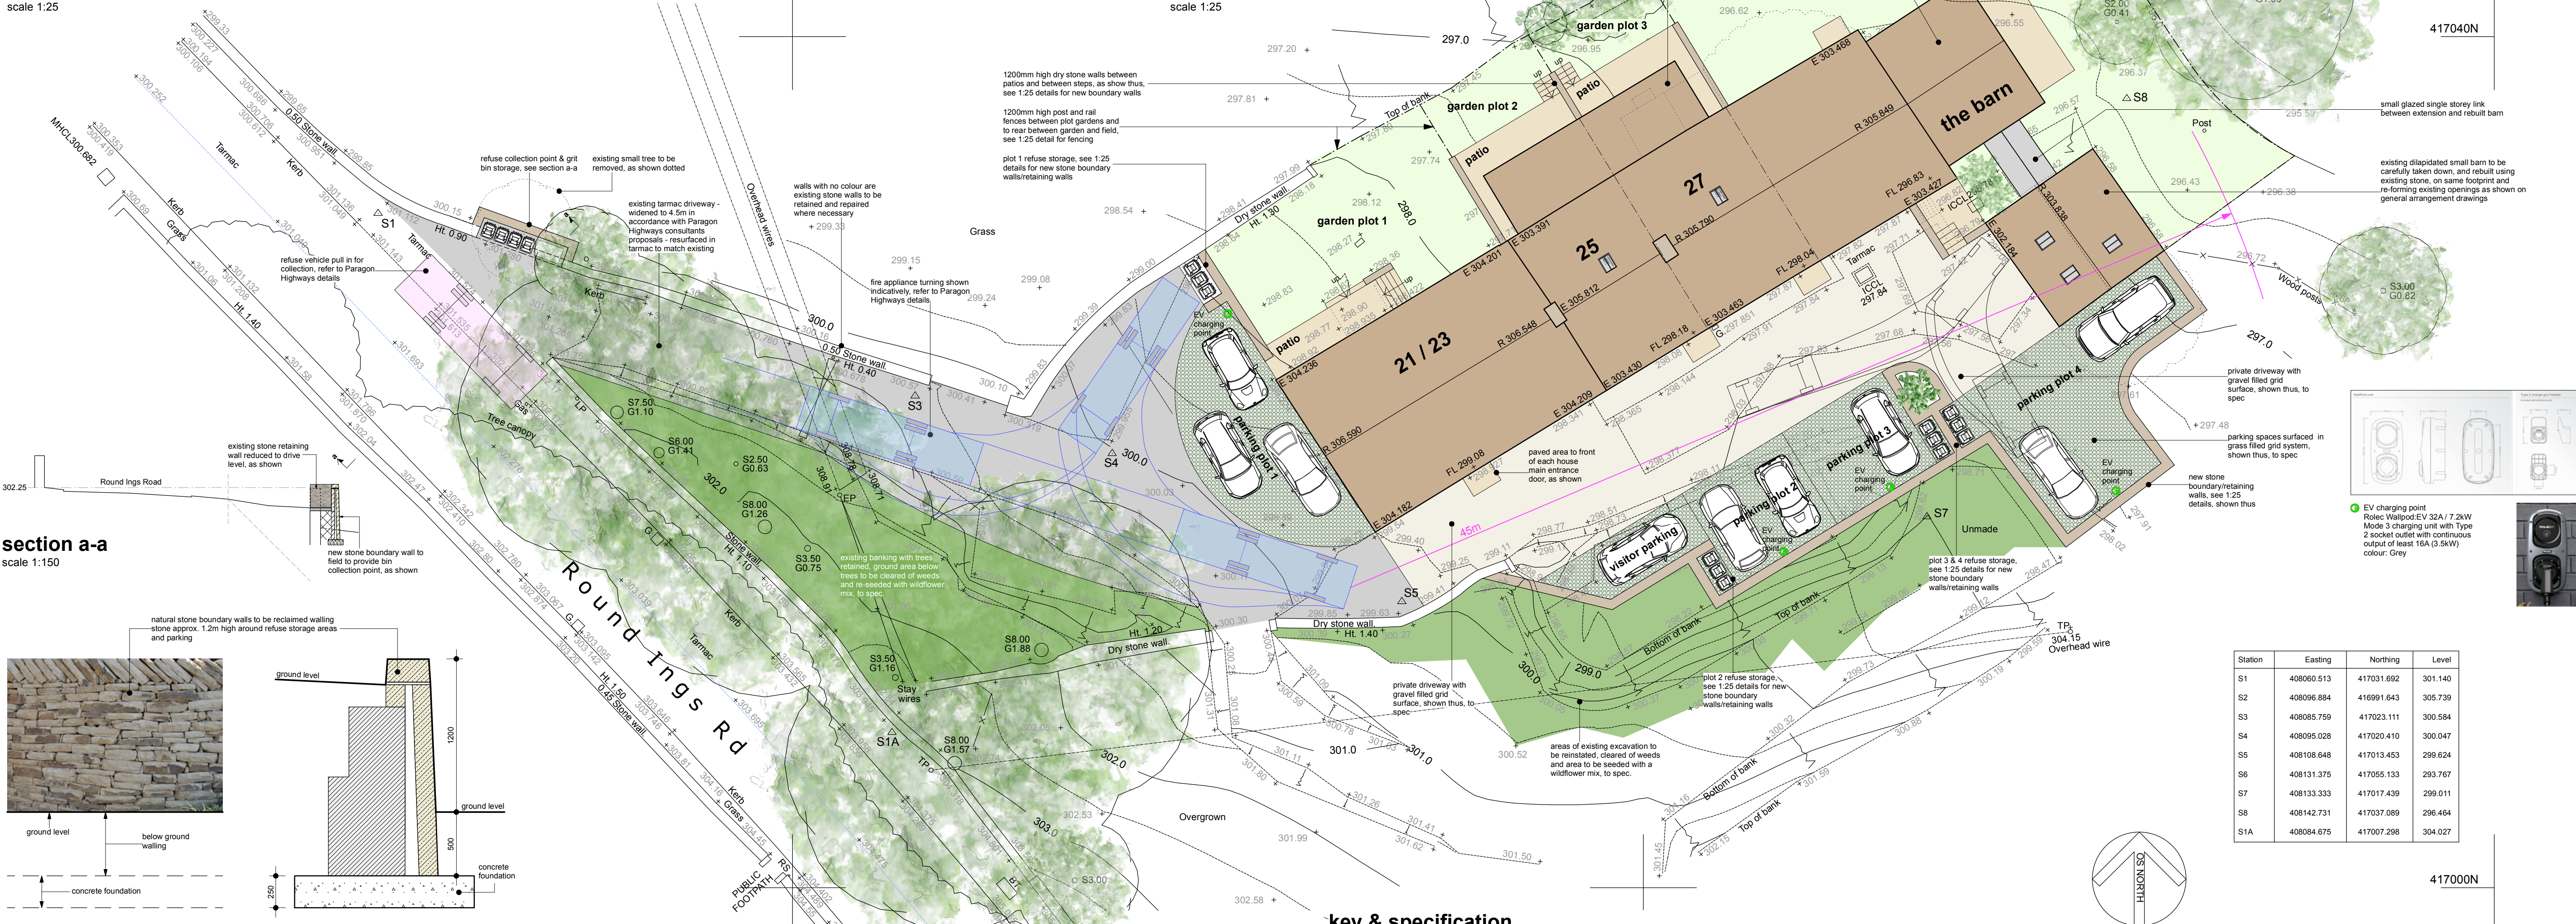


scale 1:25

 

scale 1:150

scale 1:25

scale 1:25

 


scale 1:25

scale 1:25

image from Ecogrid gravel fill fitting guide



image from Ecogrid grass fill fitting guide

 

Station	Easting	Northing	Level
S1	408060.513	417031.692	301.140
S2	408096.884	416991.643	305.739
S3	408085.759	417022.111	300.584
S4	408095.028	417020.410	300.047
S5	408108.648	417013.453	299.624
S6	408131.375	417055.133	293.767
S7	408133.333	417017.439	299.011
S8	408142.731	417037.089	298.464
S1A	408084.675	417007.298	304.027

P05	EV Charging points and specification added to drawing	27.03.23	NG	NG
P04	Drawing updated with more detail for planning application, to planner comments	07.12.23	NG	NG
P03	Amended access drive width to Paragon Highways comments	08.09.23	NG	NG
P02	Amended site plan to add annotation, plot boundaries etc	11.08.23	EB	NG
P01	Drawing originated	25.07.23	NG	NG
rev.	description	date	drawn	approved



project Extension and Refurbishment
of 4 Dwellings
at
21-23, 25 & 27 Round Ings Road,
Outlane, Huddersfield, HD3 3FQ
for
Cameo Developments Ltd

title	site plan, boundary treatments & landscaping
number	23038D-03-P05

scale 1:150

size A1

ARCHITECTURE The Old Police Station 16 Bridge Lane Holmfirth HD9 7AN **RIBA**

+ DESIGN PARTNERSHIP T: 01484 685411 E: hello@adp-architects.com
www.adp-architects.com

Partnership
www.adp-architects.com
Chartered Practice