


1 GROUND FLOOR/SITE BLOCK PLAN AS PROPOSED
SCALE 1:50



2 FRONT ELEVATION AS PROPOSED
SCALE 1:100



3 SIDE ELEVATION AS PROPOSED
SCALE 1:100

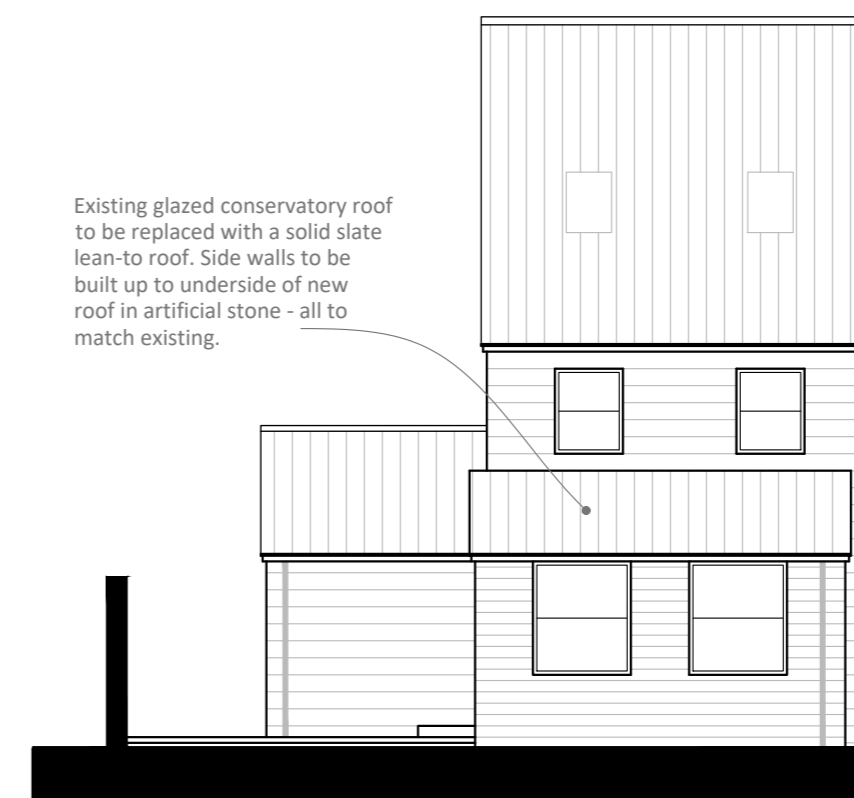

4 REAR ELEVATION AS PROPOSED
SCALE 1:100

Rev A -07/07/24- View labels corrected
Revisions

NORTHLIGHT
ARCHITECTURE LTD
The Media Centre
7 Northumberland Street
Huddersfield
HD1 1RL
t : 07815 290495
f : 07815 290496
e : info@northlightarchitecture.com
w : www.northlightarchitecture.com

Client
M Lukman

Project
**57 Oxley Road,
Huddersfield
HD2 1NT**

Drawing title
**Plans and Elevations
As Proposed**

PLANNING APPLICATION

Scale @ A2
as shown
Date
14/06/24
Drawing no
24.1233/(AL)01

Drawn by
CG
App'd
-
Rev
A

24.1233/(AL)01
A