




IF IN ANY DOUBT PLEASE ASK THE ARCHITECT FOR CLARIFICATION.
 DO NOT SCALE FROM DRAWING. ALL DIMENSIONS TO BE CHECKED ON SITE.
 THE COPYRIGHT FOR THESE DRAWINGS REMAINS THE PROPERTY OF THE ARCHITECT. THEY MUST NOT BE REPRODUCED IN ANY WAY WITHOUT THE ARCHITECT'S PRIOR WRITTEN CONSENT.

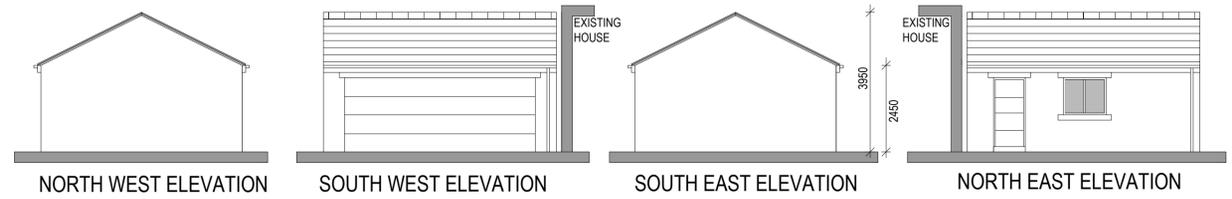


PROPOSED ELEVATIONS

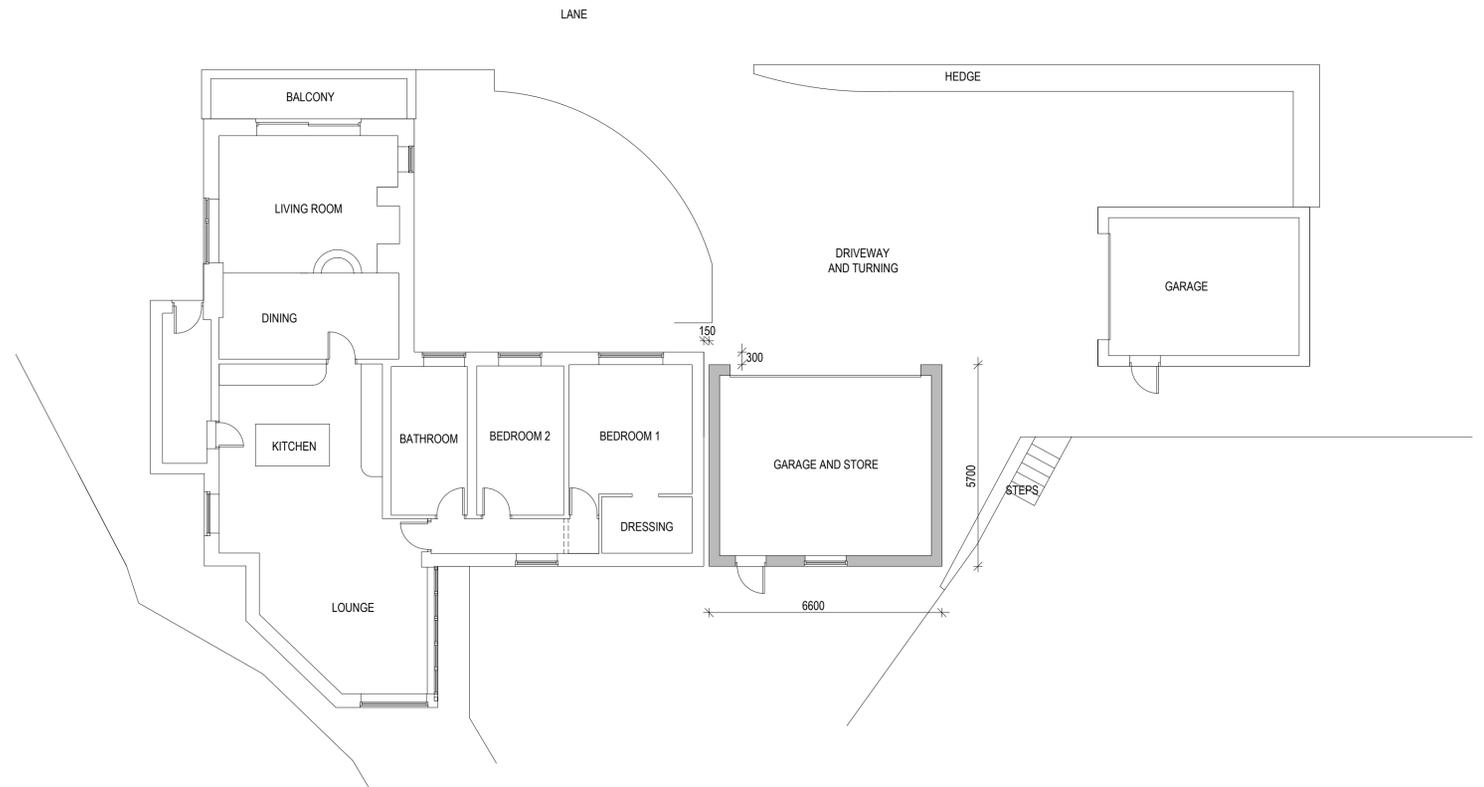

PROPOSED SITE PLAN

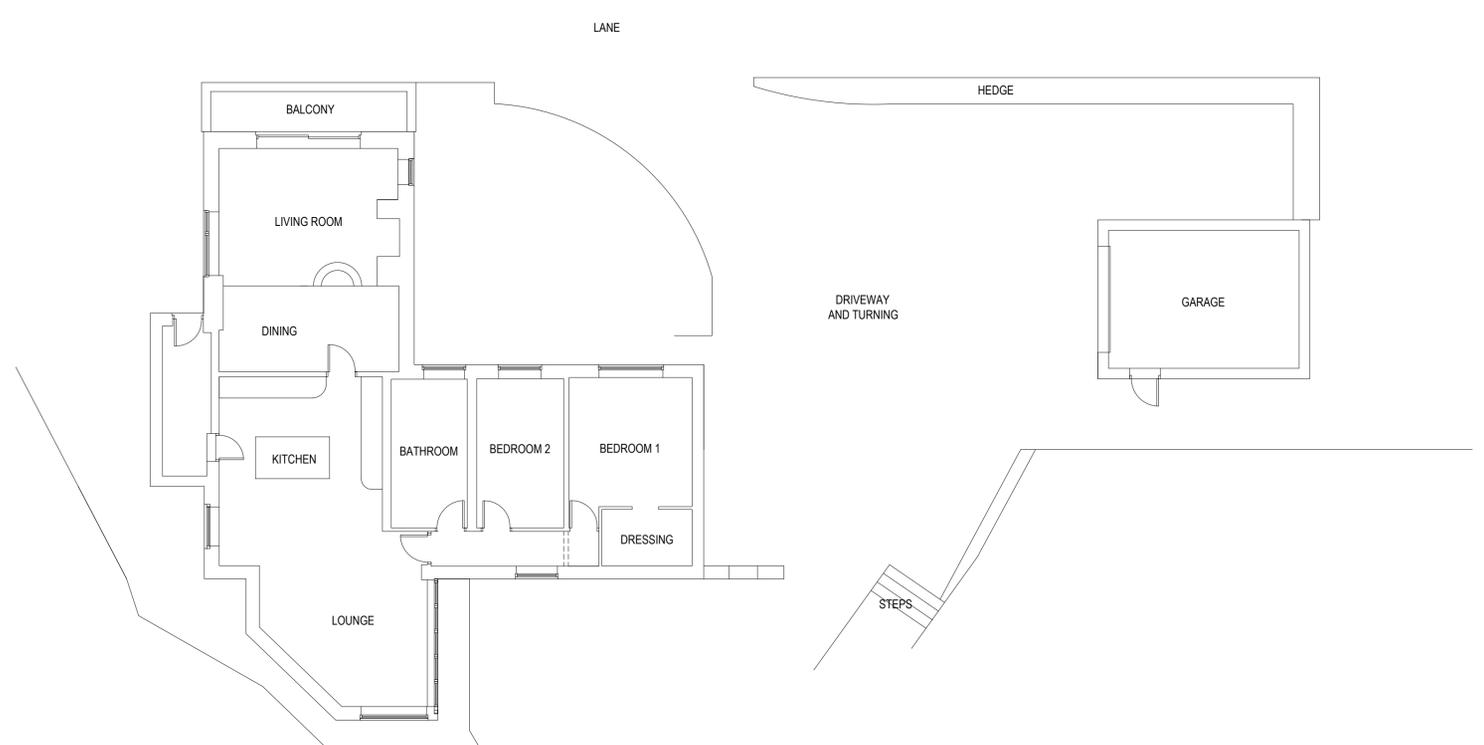

EXISTING SITE PLAN

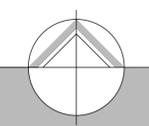

northern design partnership

Chartered Architects
 The Chapel, Millmoor Road,
 Meltham, Holmfirth, HD9 5JU

www.northerndesignpartnership.co.uk
 Instagram: @northerndesignp
 Telephone: (01484) 854848

| | | | |
|-------------|---|-------------|-------|
| client | GILLIAN BOHANNA | | |
| project | PROPOSED OUTBUILDING TO 167 DRUB LANE CLECKHEATON BD19 4BZ | | |
| drawing | EXISTING AND PROPOSED PLANS PROPOSED ELEVATIONS | | |
| revision | notes | date | drawn |
| | | | |
| | | | |
| | | | |
| scale : | 1:100 AT A1 | 05.24 | PB |
| project no. | 2296 | drawing no. | 04 |
| | | revision | |