


Only figured dimensions should be used.  
 Scaled dimensions should be checked with the Architect.  
 This drawing together with the design, is the property and copyright  
 of the Architect and must not be reproduced without written  
 permission



1 Existing Site  
 1 : 200

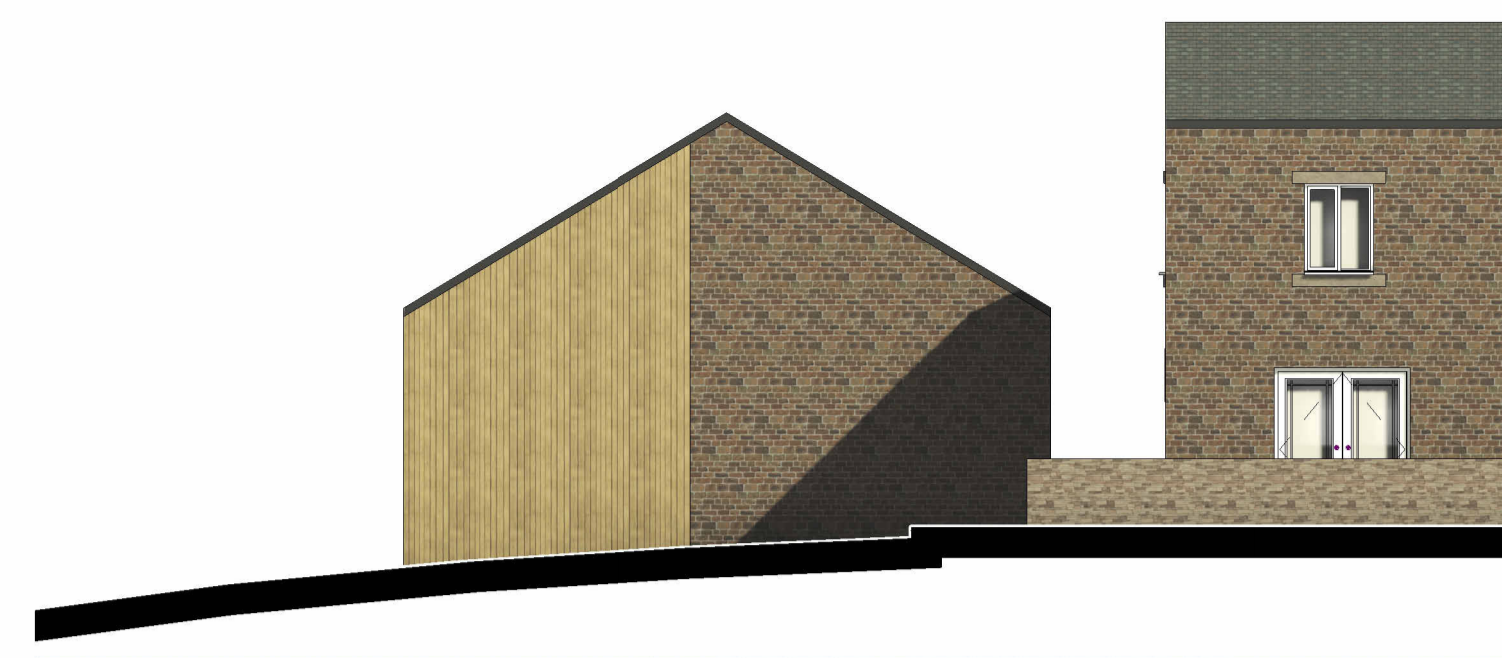

2 Existing East Elevation  
 1 : 100




3 Existing South Elevation  
 1 : 100



4 Existing West Elevation  
 1 : 100



5 Existing North Elevation  
 1 : 100

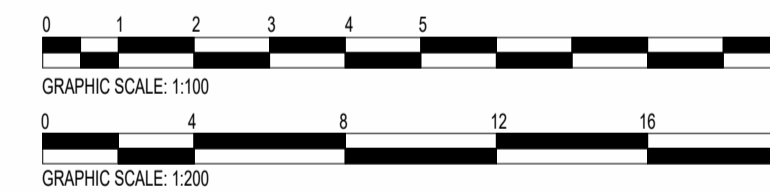

rev	description	drawn	auth	date
DO NOT SCALE OFF THIS DRAWING				
<b>ACUMEN</b> Designers & Architects				
acumenarchitects.co.uk 01484 546 000 Headrow House, Old Leeds Road, Huddersfield, Huddersfield HD1 1SG				
Client MR A WATSON				
Project WINDMILL FARM SCHEME				
Project No 2912	Drawing No (100)01	Rev		
Description EXISTING ELEVATIONS AND SITE PLAN				
Scale As @ A1	Date Drawn JUN 24	Drawn By GH	Authorised By JC	
Purpose of Issue indicated				
Planning <input checked="" type="checkbox"/> Building Regs <input type="checkbox"/> Tender <input type="checkbox"/> Construction <input type="checkbox"/> Comment <input type="checkbox"/> Info <input type="checkbox"/>				