

Sectional Elevation SE
1 : 100

Sectional Elevation NW
1 : 100

Sectional Elevation SE.
1 : 100

Sectional Elevation NW.
1 : 100







Rear Elevation SW
1 : 100

Rear Elevation SW
1 : 100

Front Elevation NE
1 : 100

Front Elevation NE
1 : 100

Proposed
Existing

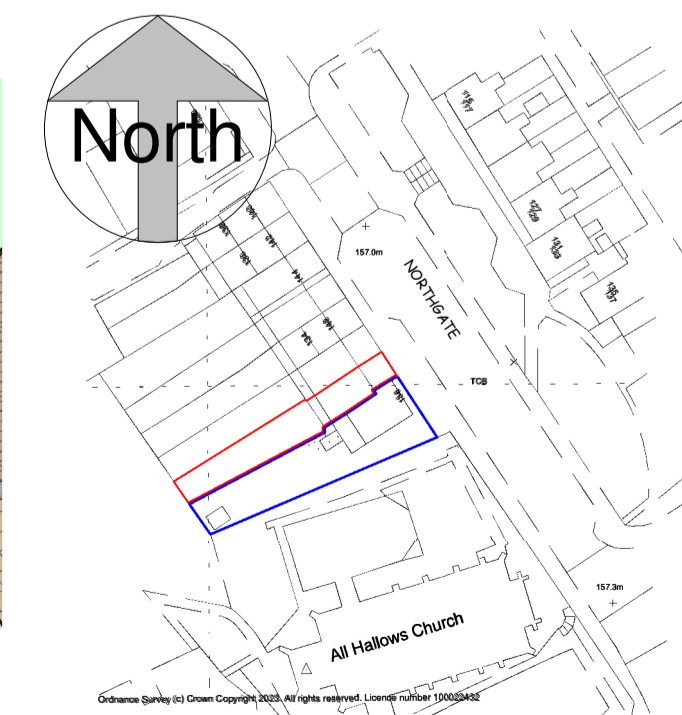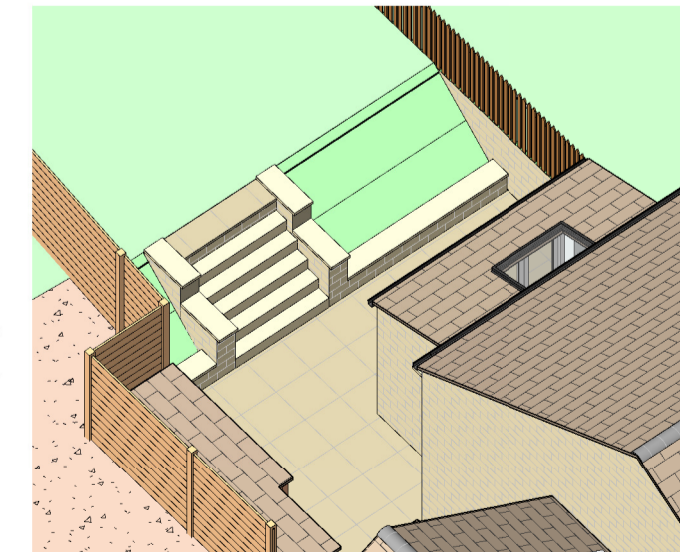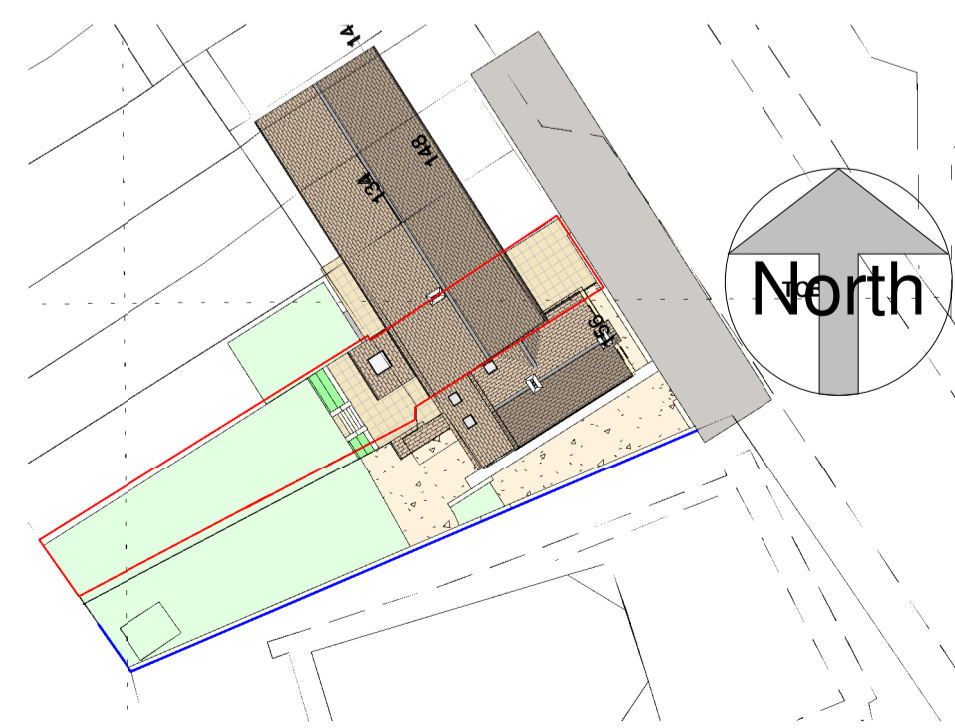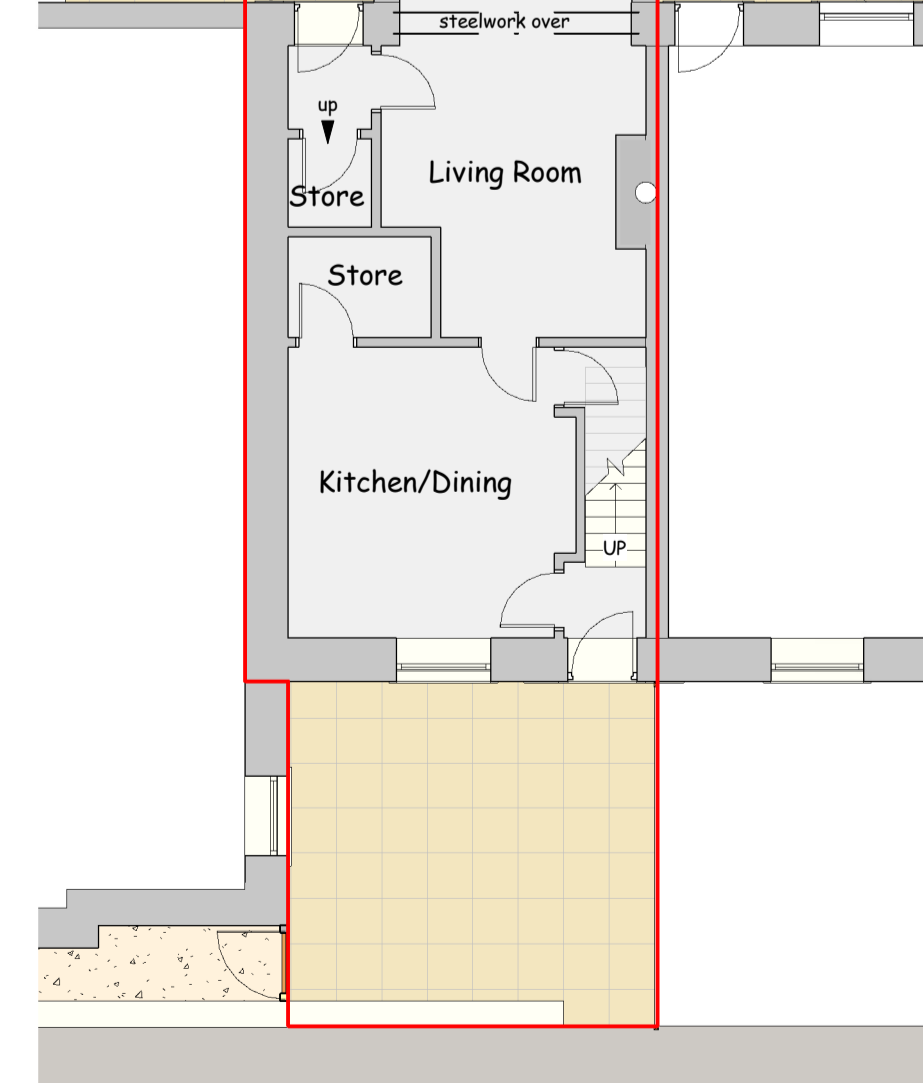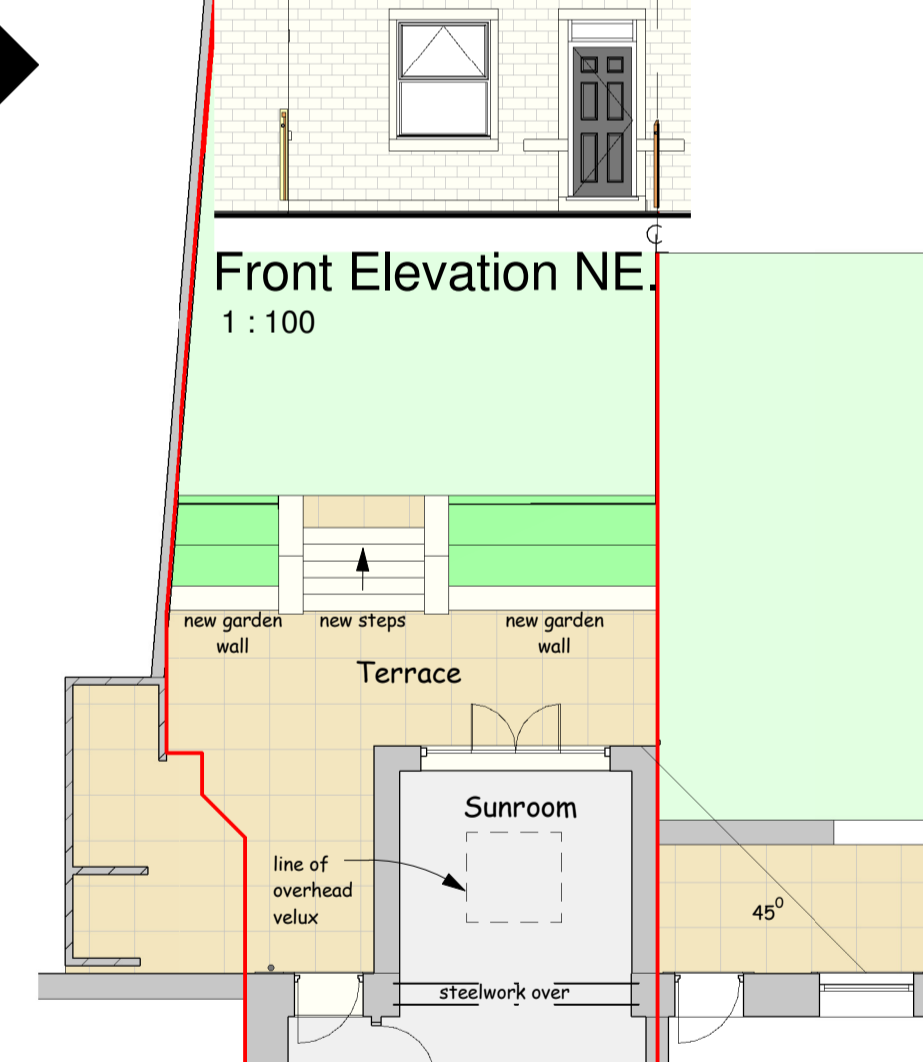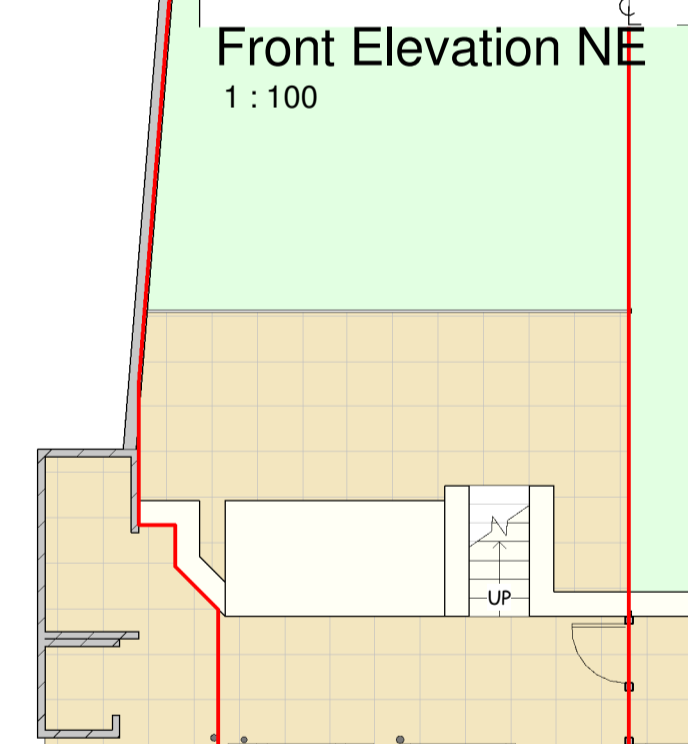

This drawing is copyright and must not be reproduced without written permission

Do not scale - Use figured dimensions only

PROJECT Proposed Rear Extension at 152 Northgate, Almondbury, Huddersfield. HD5 8US

CLIENT Mr Andrew Greenwood

DWG TITLE Plans, Elevations and Views as Existing and Proposed

DWG NO. 2420 - 01

SCALE 1 : 100

DATE 4/06/2024

DB ARCHITECTS

31 Moor View, Meltham, Holmfirth, HD9 5RT

t:01484 850579 e:david.dbarchitects@virginmedia.com



Ground Floor Plan
1 : 100

Block Plan
1 : 500

A4 Location Plan
1 : 1250