




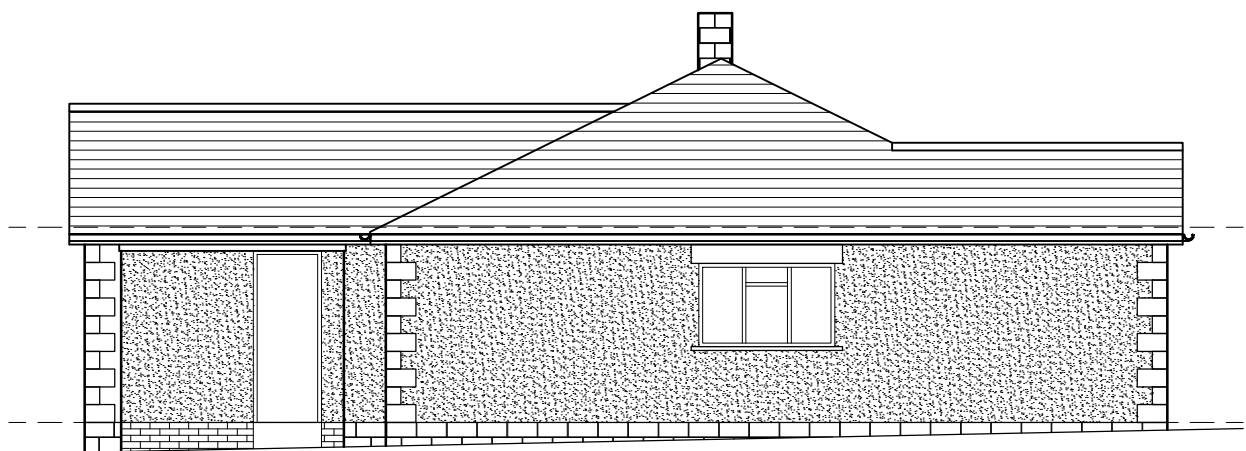

EXISTING SIDE ELEVATION
SCALE 1:100

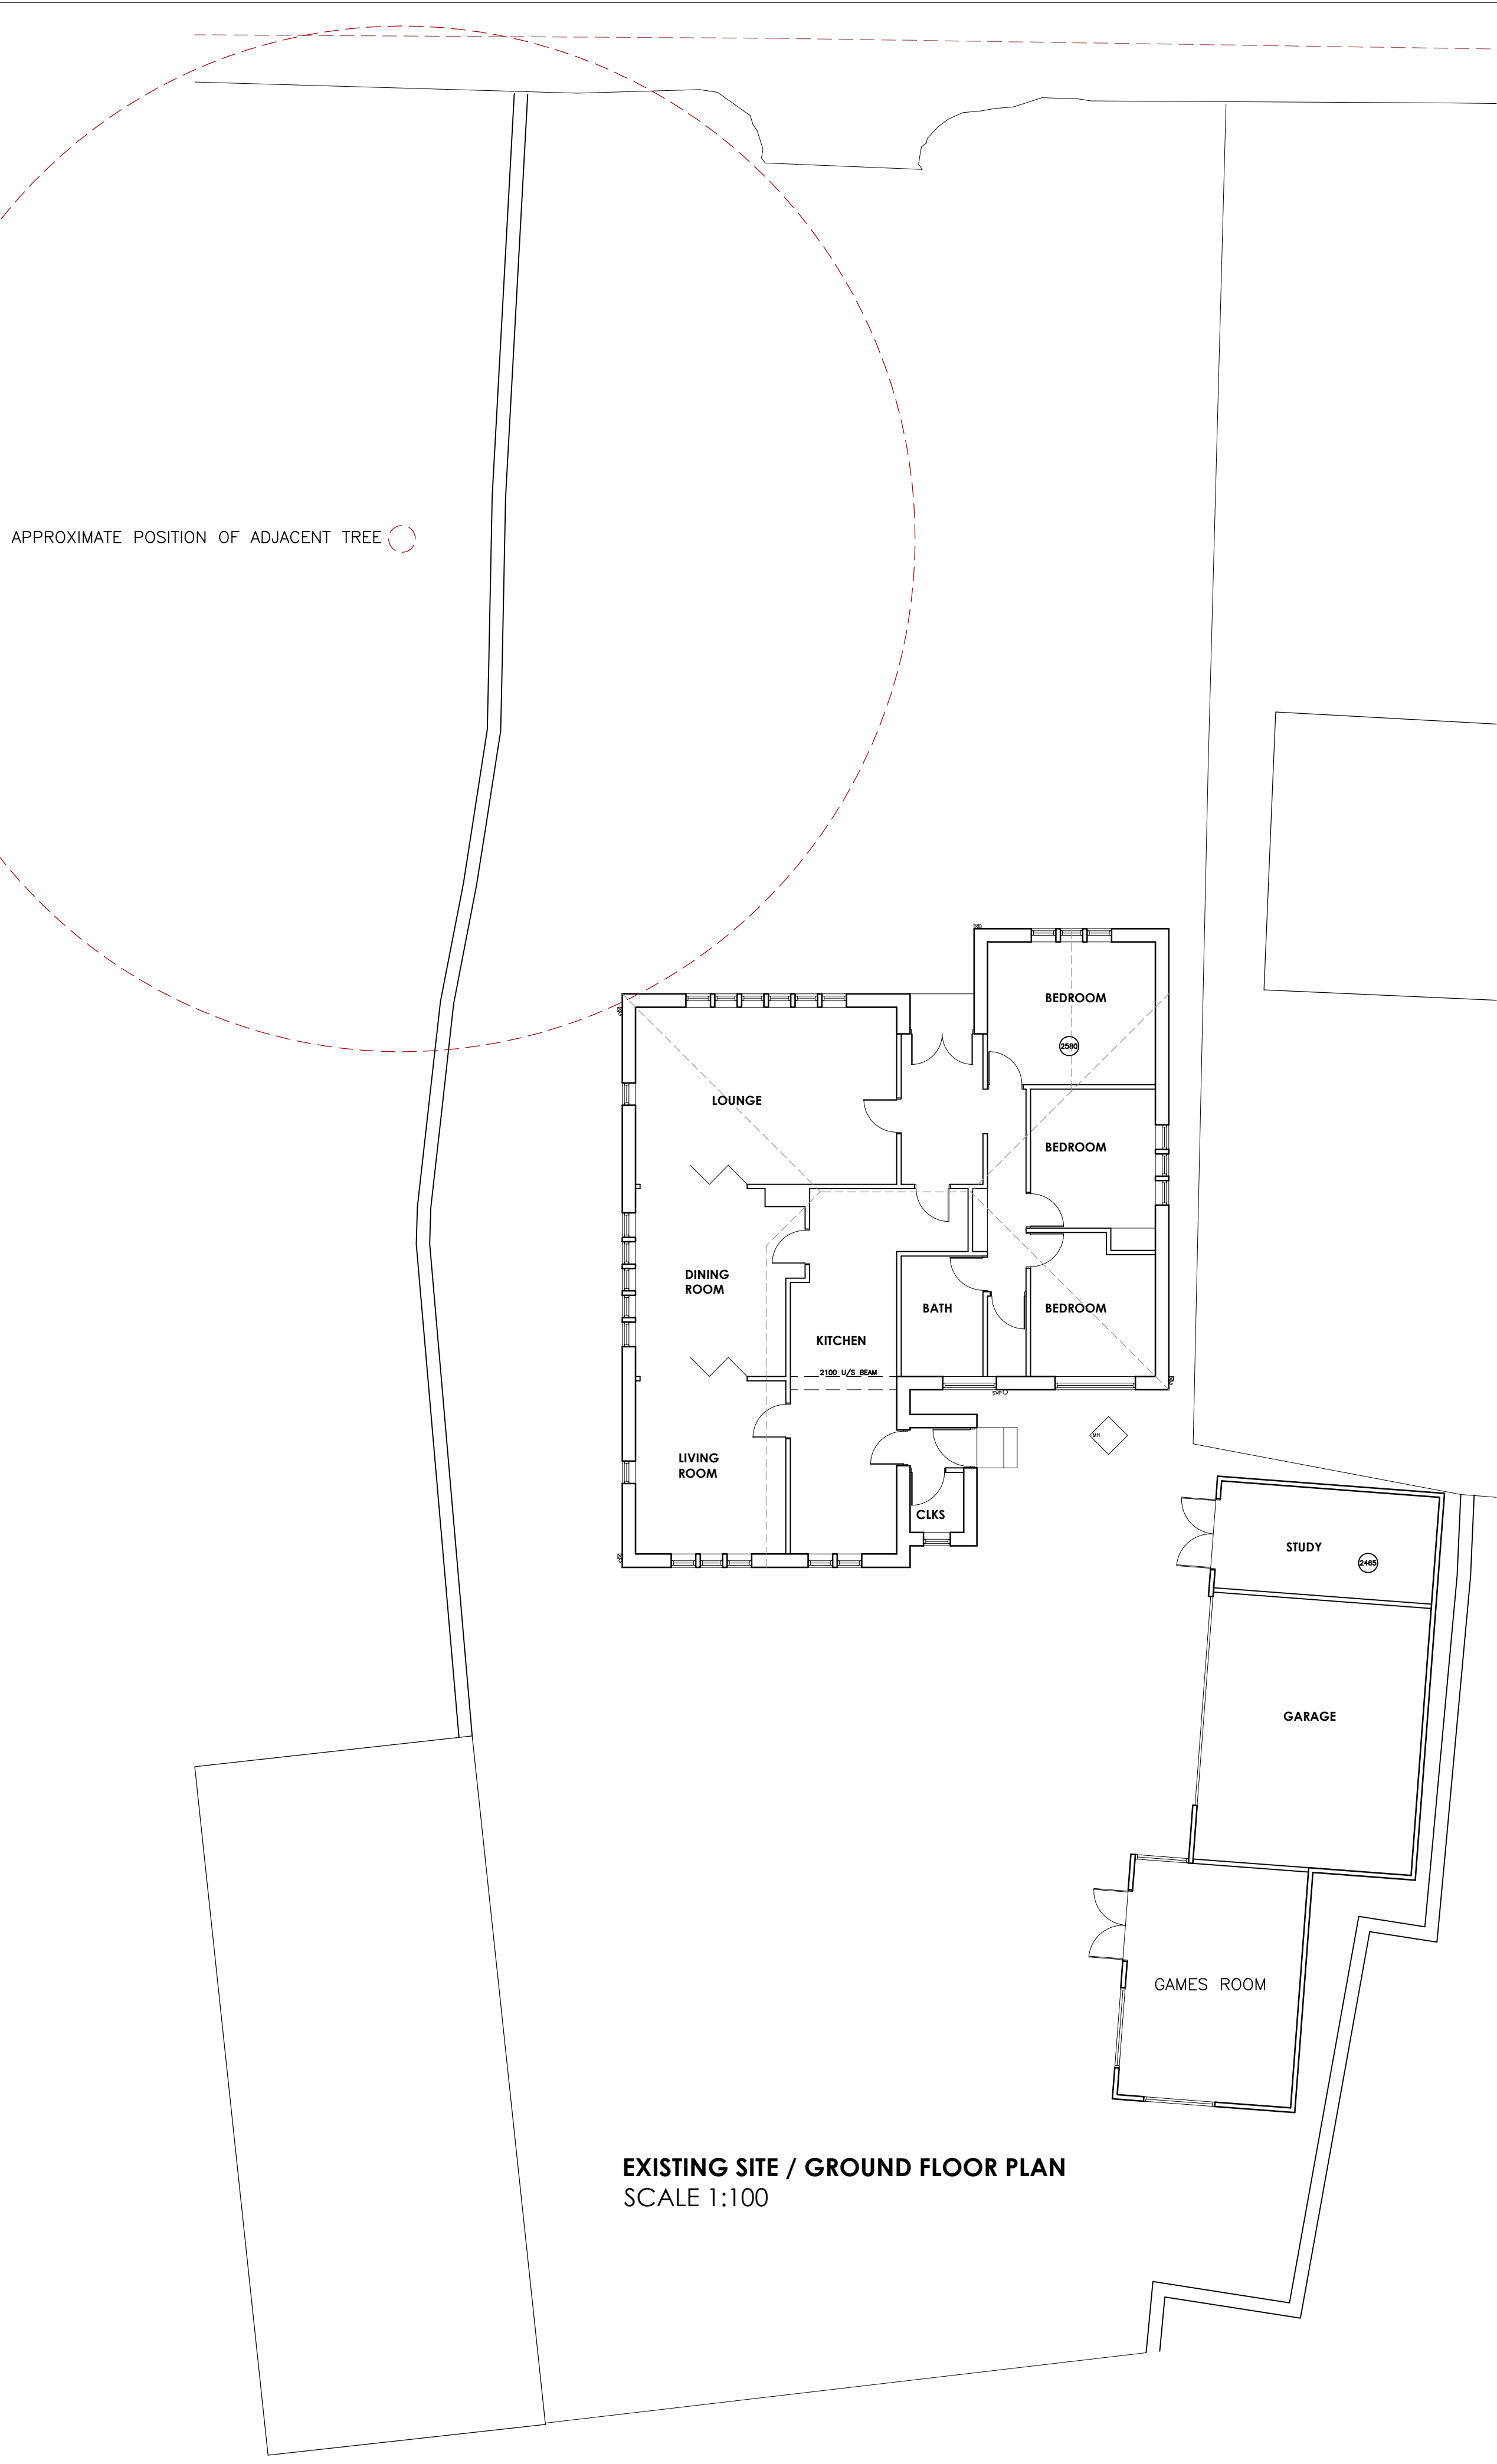


EXISTING SIDE ELEVATION
SCALE 1:100

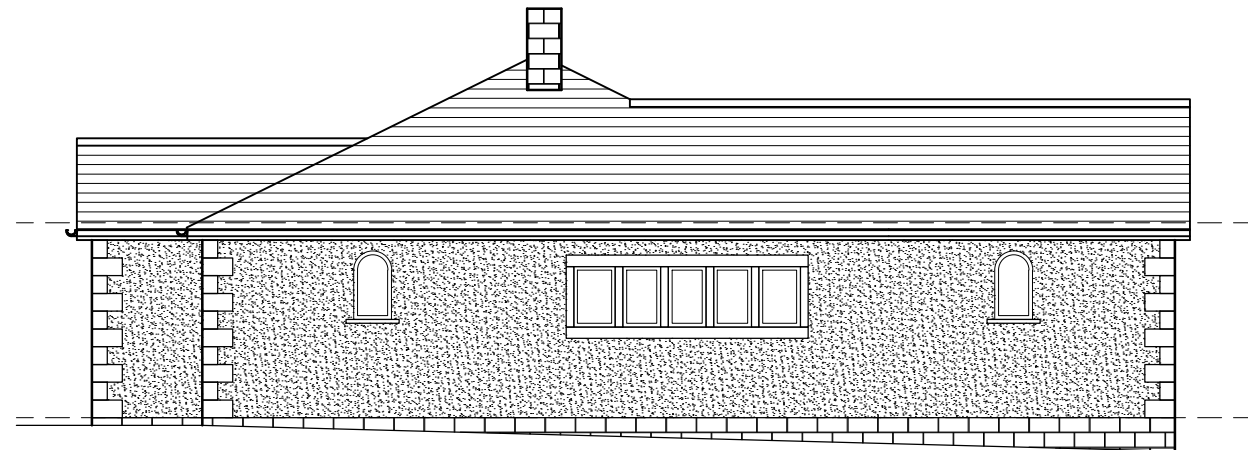

EXISTING FRONT ELEVATION
SCALE 1:100



EXISTING REAR ELEVATION
SCALE 1:100

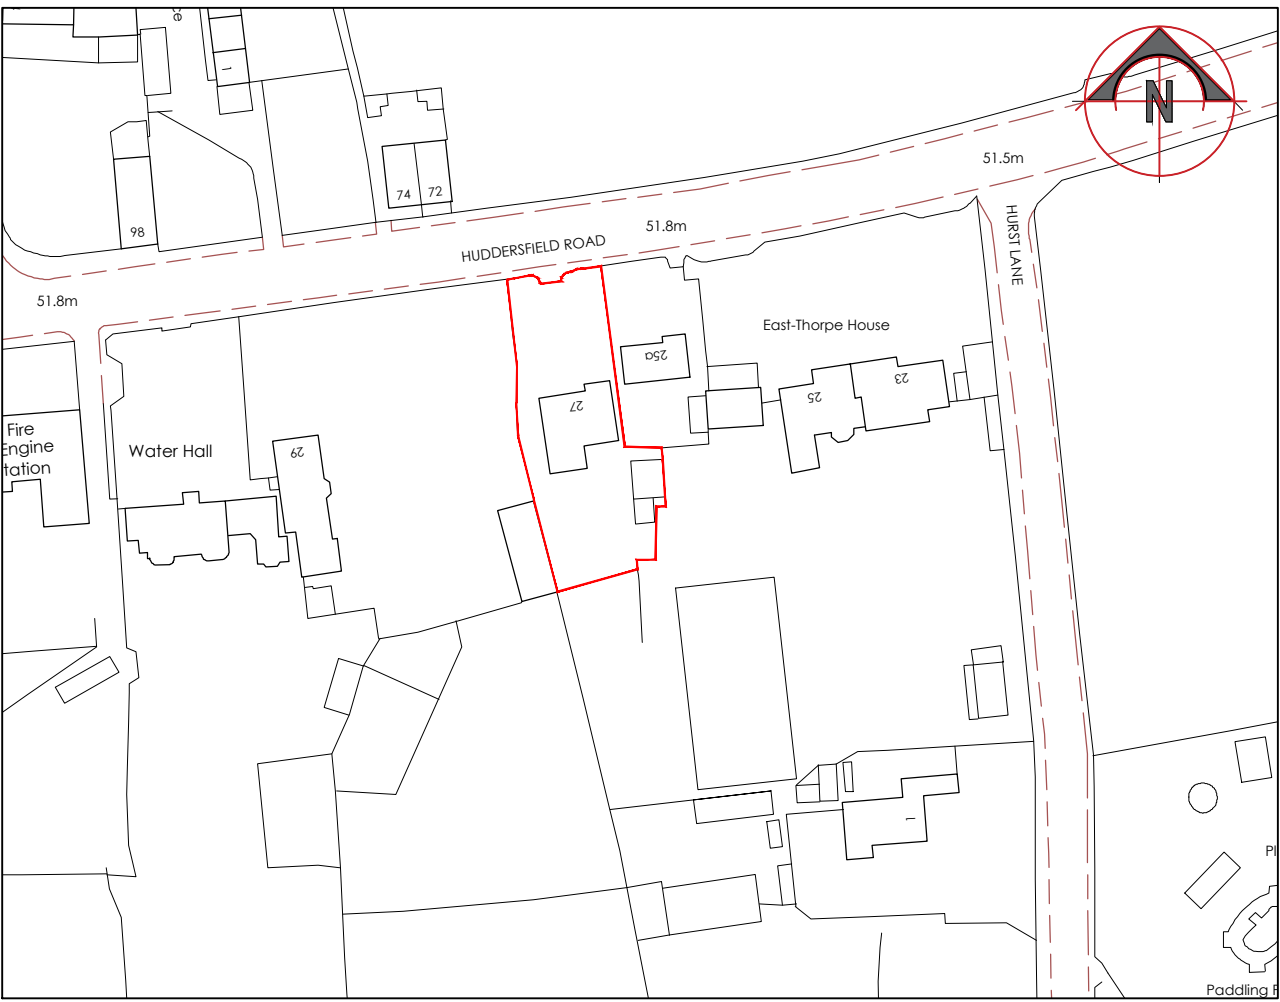

SITE LOCATION PLAN - SCALE 1:1250

PLEASE NOTE THESE DRAWINGS ARE FOR
PLANNING AND BUILDING REGULATION
PURPOSED ONLY

NOTE:
THE CONTRACTOR IS TO CHECK AND VERIFY ALL BUILDING AND SITE
DIMENSIONS, LEVELS AND SEWER INVERT LEVELS AT CONNECTION
POINTS BEFORE WORKS COMMENCE.

ALL DRAWINGS MUST BE READ WITH AND CHECKED AGAINST ANY
STRUCTURAL AND / OR OTHER SPECIALIST DRAWINGS PROVIDED.

ALL WORKS TO COMPLY WITH BRITISH STANDARDS, CODES OF PRACTICE,
CURRENT BUILDING REGULATIONS AND CARRIED OUT TO THE
SATISFACTION OF THE BUILDING INSPECTOR. ALL MATERIALS TO
COMPLY WITH THE RELEVANT BRITISH STANDARDS

NO PART OF THE EXTENSION INCLUDING FOUNDATIONS, GUTTERING
AND ROOF WILL BE ON OR OVER THE BOUNDARY

NOTE:
ALL DIMENSIONS ARE NOTIONAL AND TO BE CHECKED AND VERIFIED
PRIOR TO COMMENCING ANY BUILDING WORKS

-	-	-
REVISIONS	DATE	BY

RIYAT ASSOCIATES LTD
Architectural Designers and Planning Consultants
Benson House, 14 Benson Street, Leeds LS7 1BL.
Telephone: 0113 2455492 Fax: 0113 2443800 E-Mail:
info@psriyat.com

Client:
MR AMARJIT SINGH

Project
PROPOSED ALTERATIONS AND EXTENSION AT
27 HUDDERSFIELD ROAD,
MIRFIELD, WF14 8AE

Drawing:
EXISTING PLANS AND ELEVATIONS

Scale: AS SHOWN @ A1	Drawing No. 4013/01
Date: JUNE 2024	
Drawn by: SS	-