




Ground floor
as existing

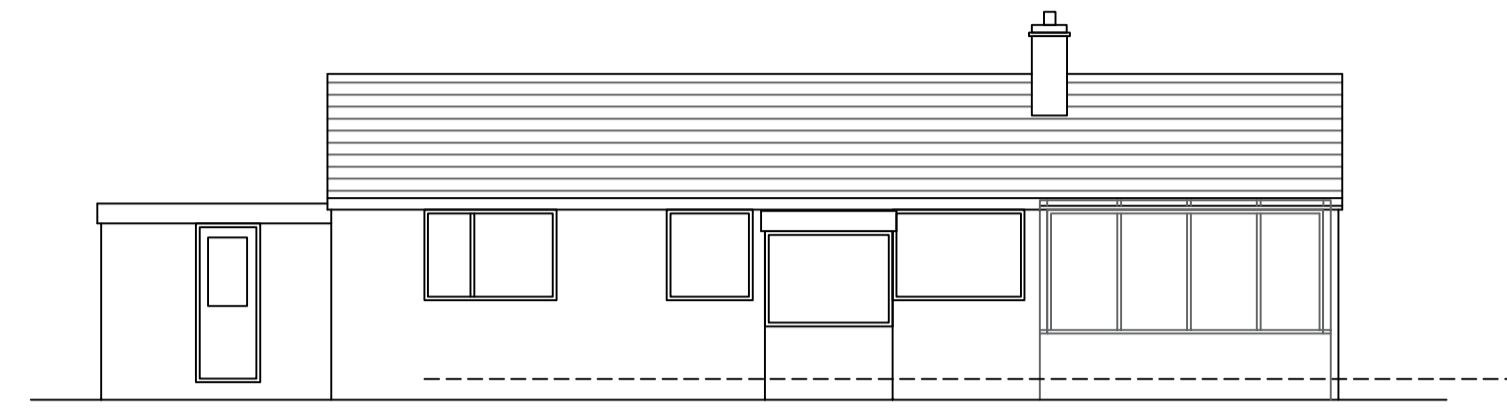


Rear Elevation.
as existing

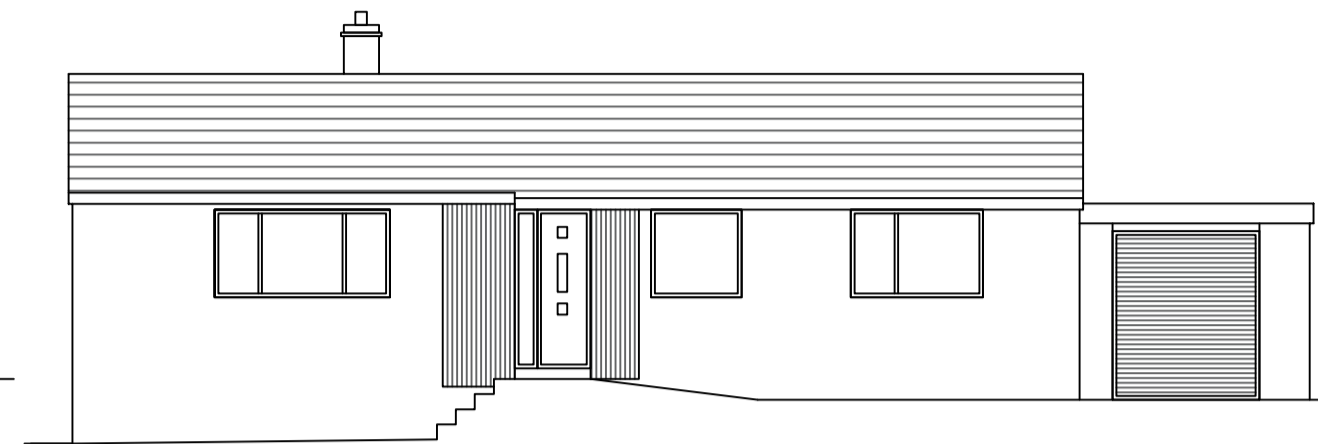


Front Elevation.
as existing

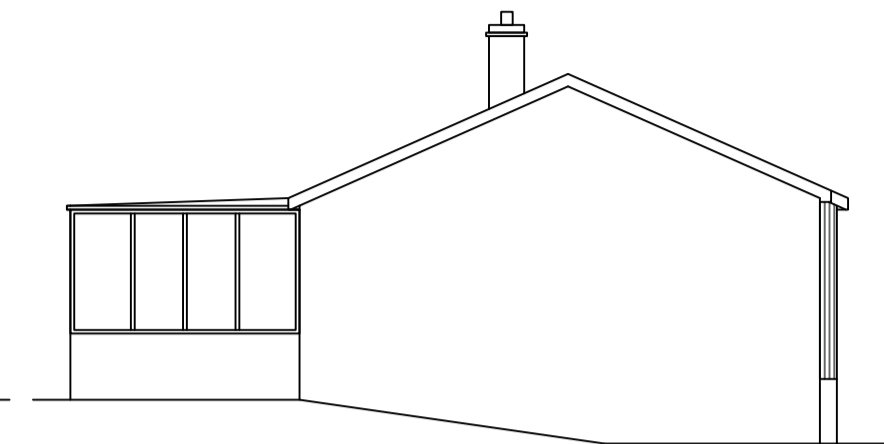


Side Elevation.
as existing

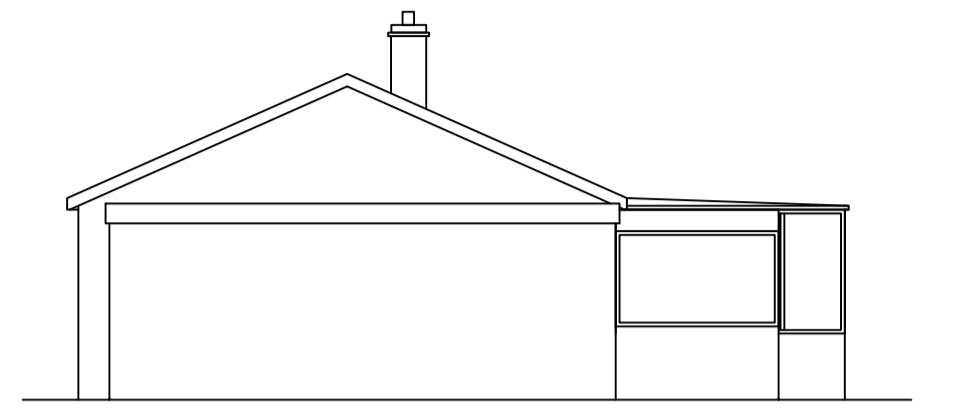


Side Elevation.
as existing

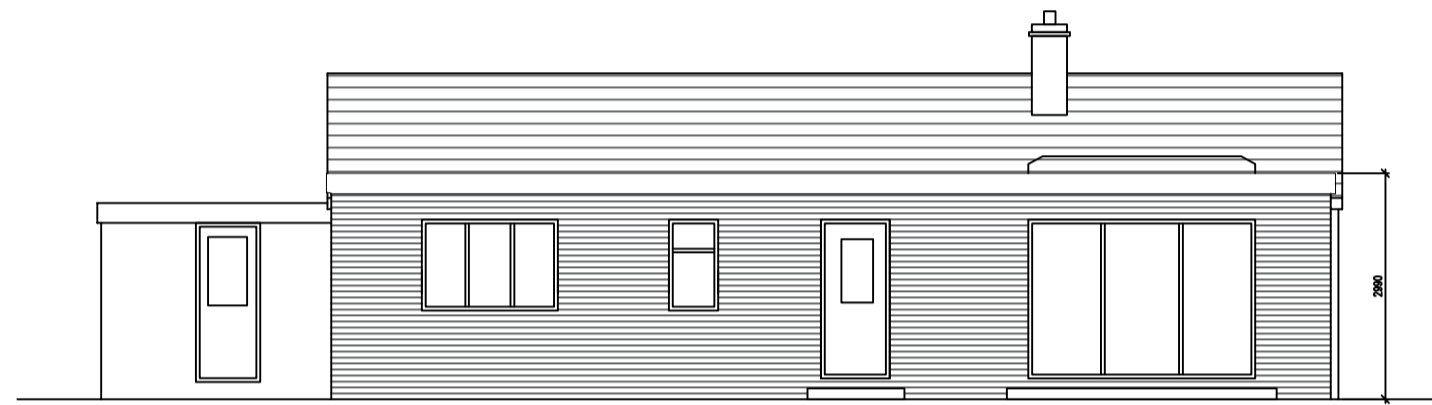


Rear Elevation.
as Proposed

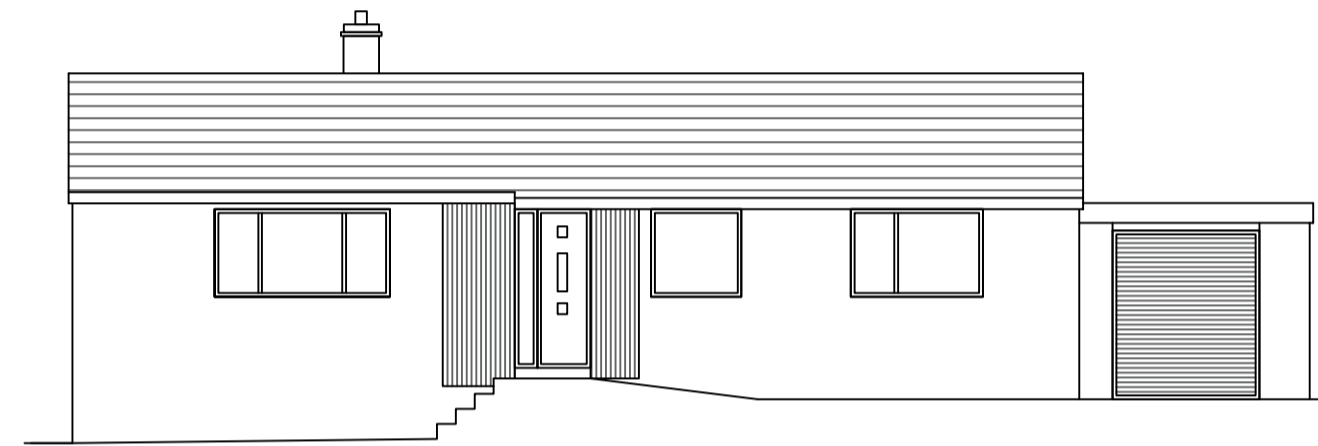


Front Elevation.
as Proposed

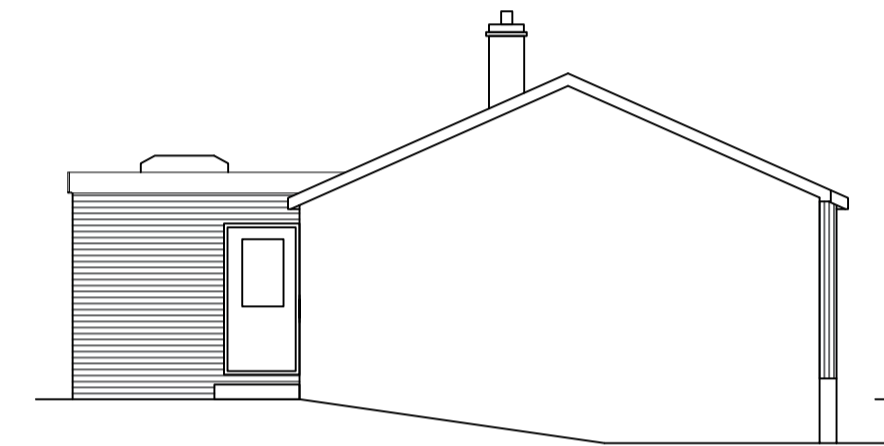

Side Elevation.
as Proposed

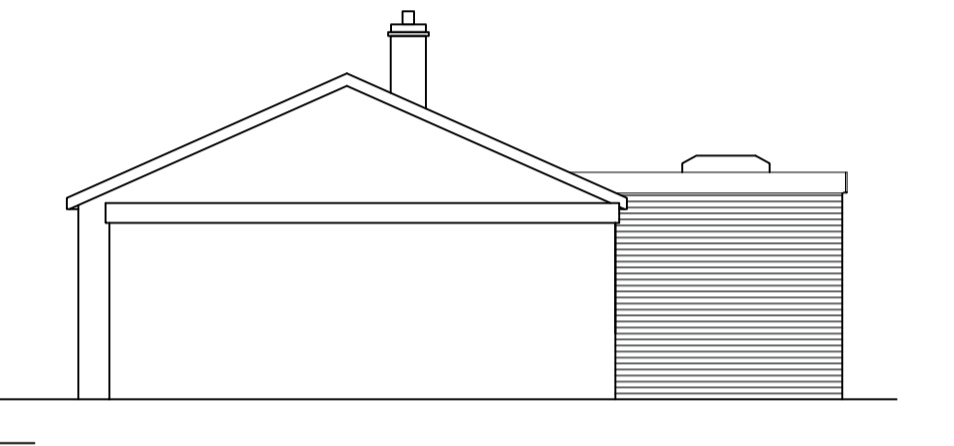

Side Elevation.
as Proposed

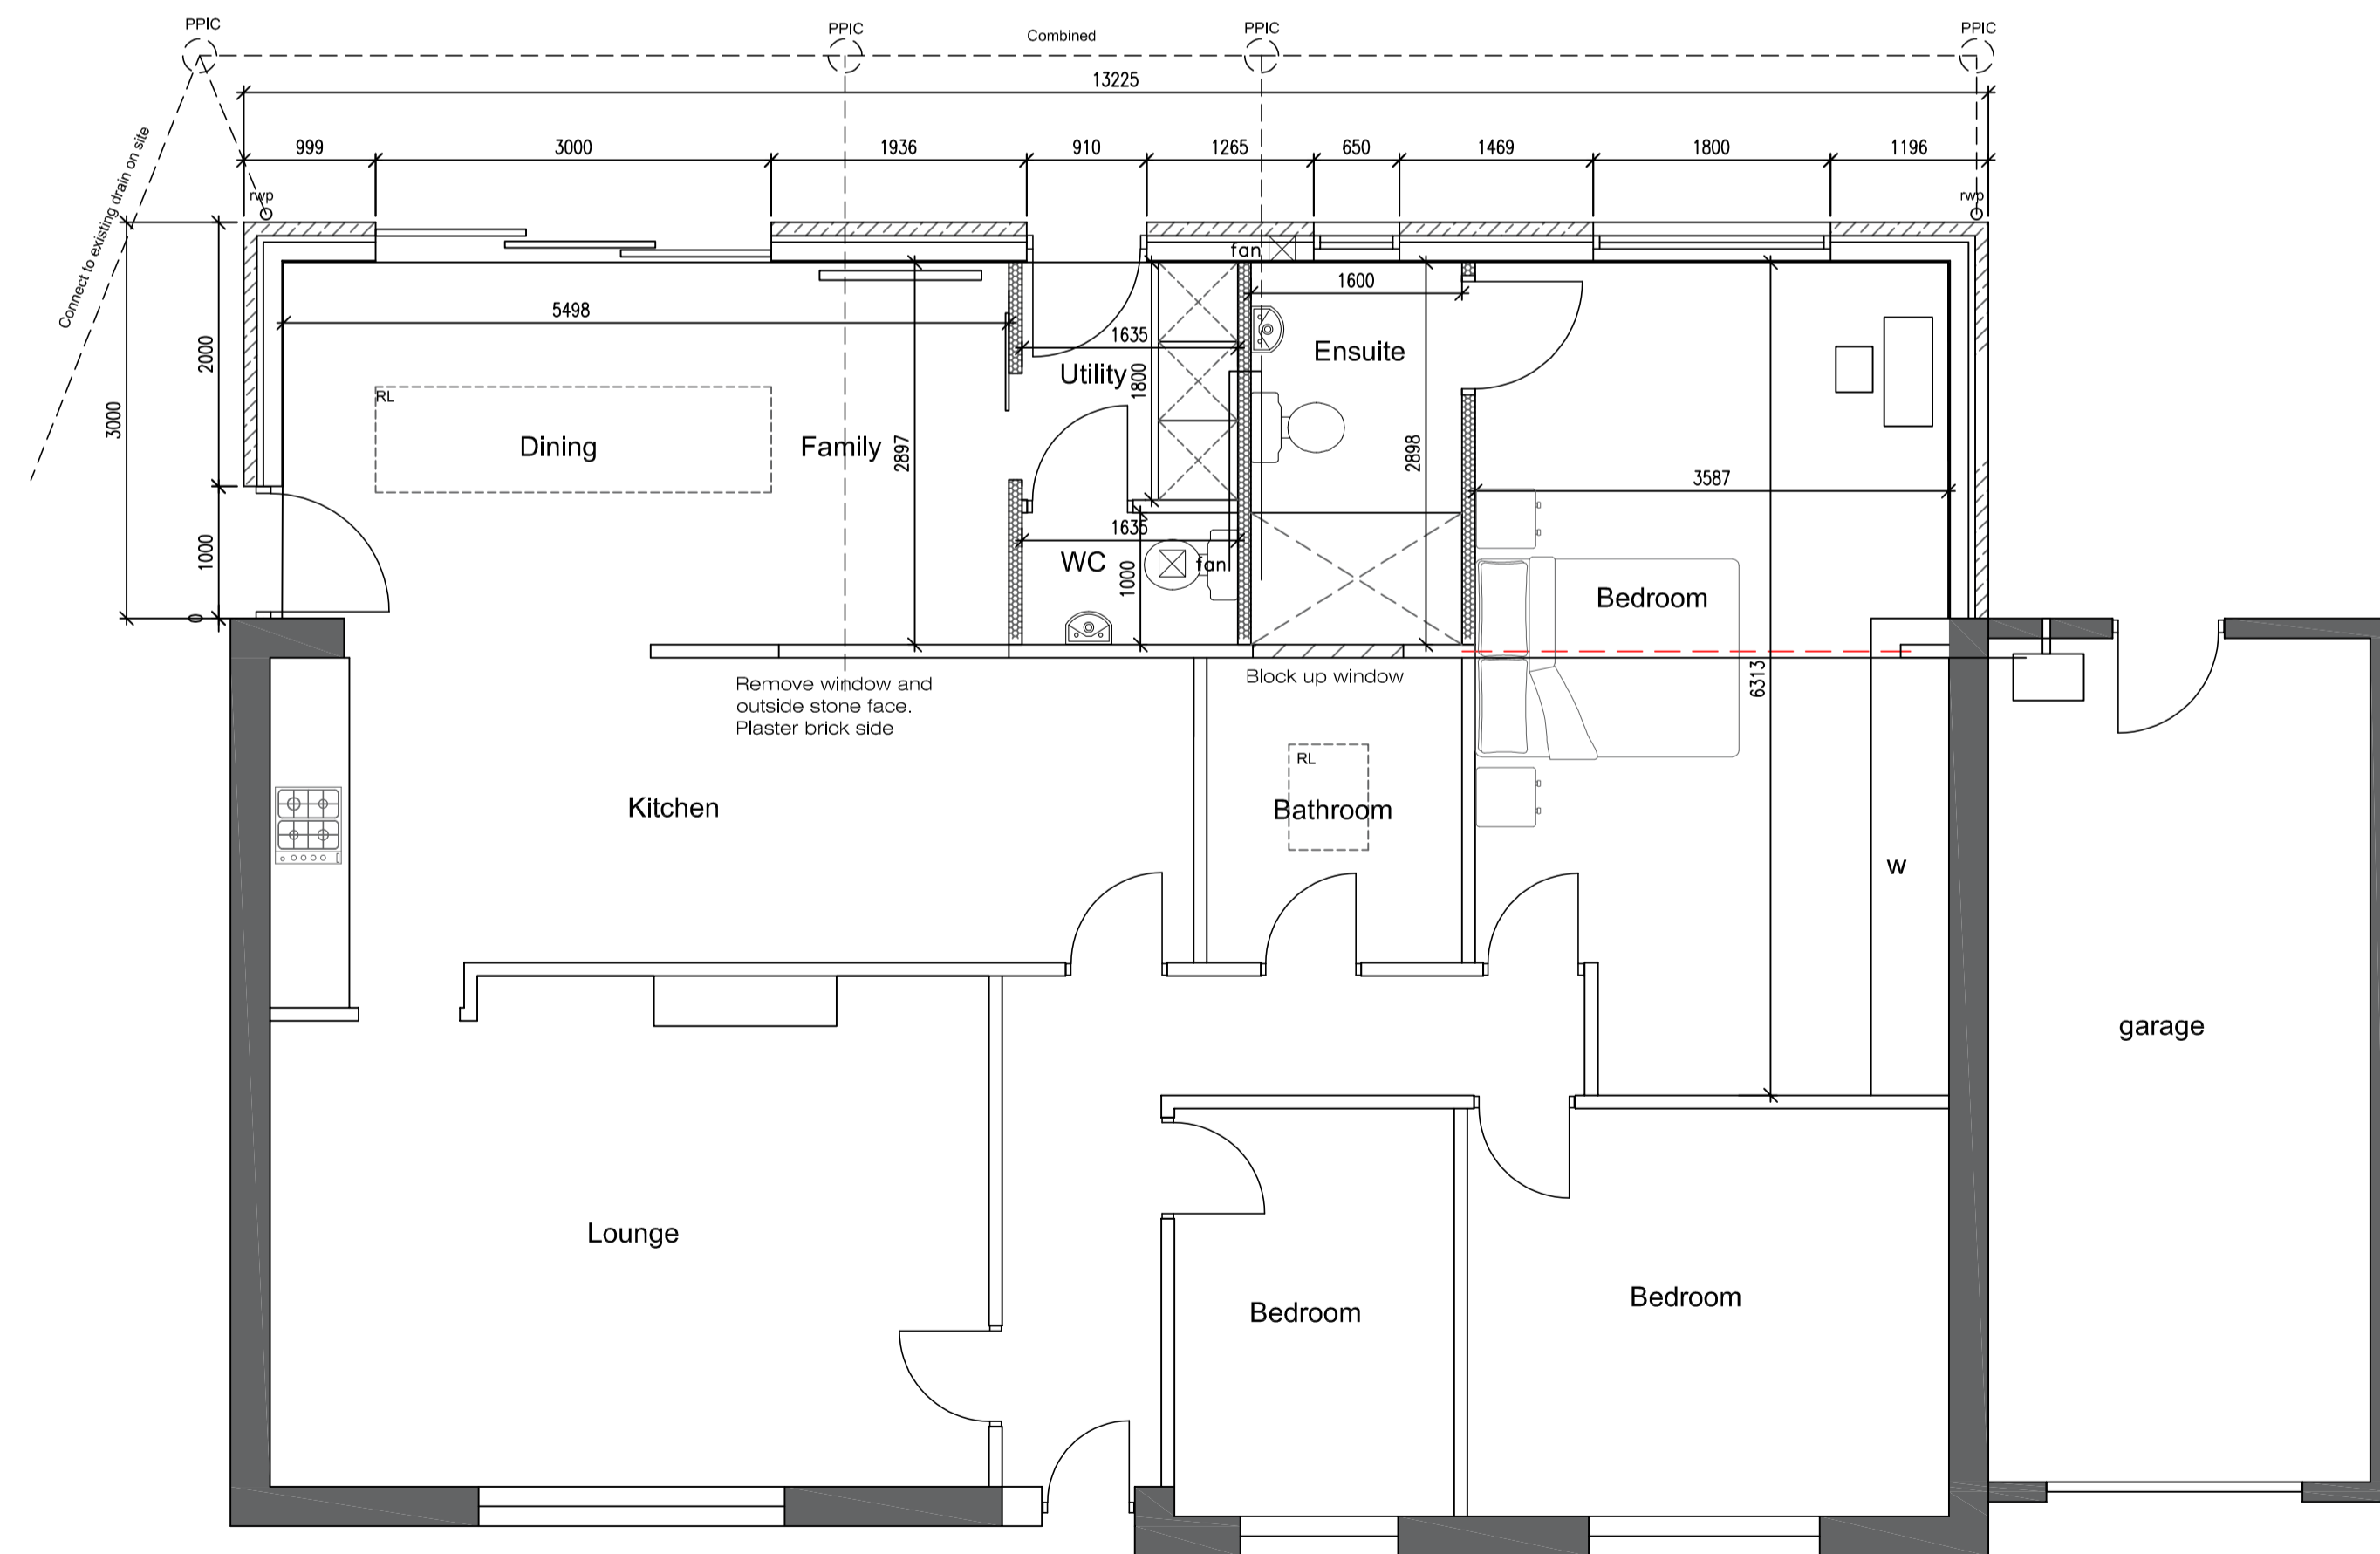

Ground floor
as Proposed

REVISION	DATE	DESCRIPTION



6 Sycamore Craft Skelmanthorpe
Huddersfield HD89UX
paddocksarchitecture@gmail.com 07809724312

Project	Proposed single storey rear extension at 1 Reservoir View Skelmanthorpe HD89AD	F 2090	Scale
Drawing	Existing and Proposed plans	R	1:100
Date	30/05/2024		1:50
Drg No	1		