


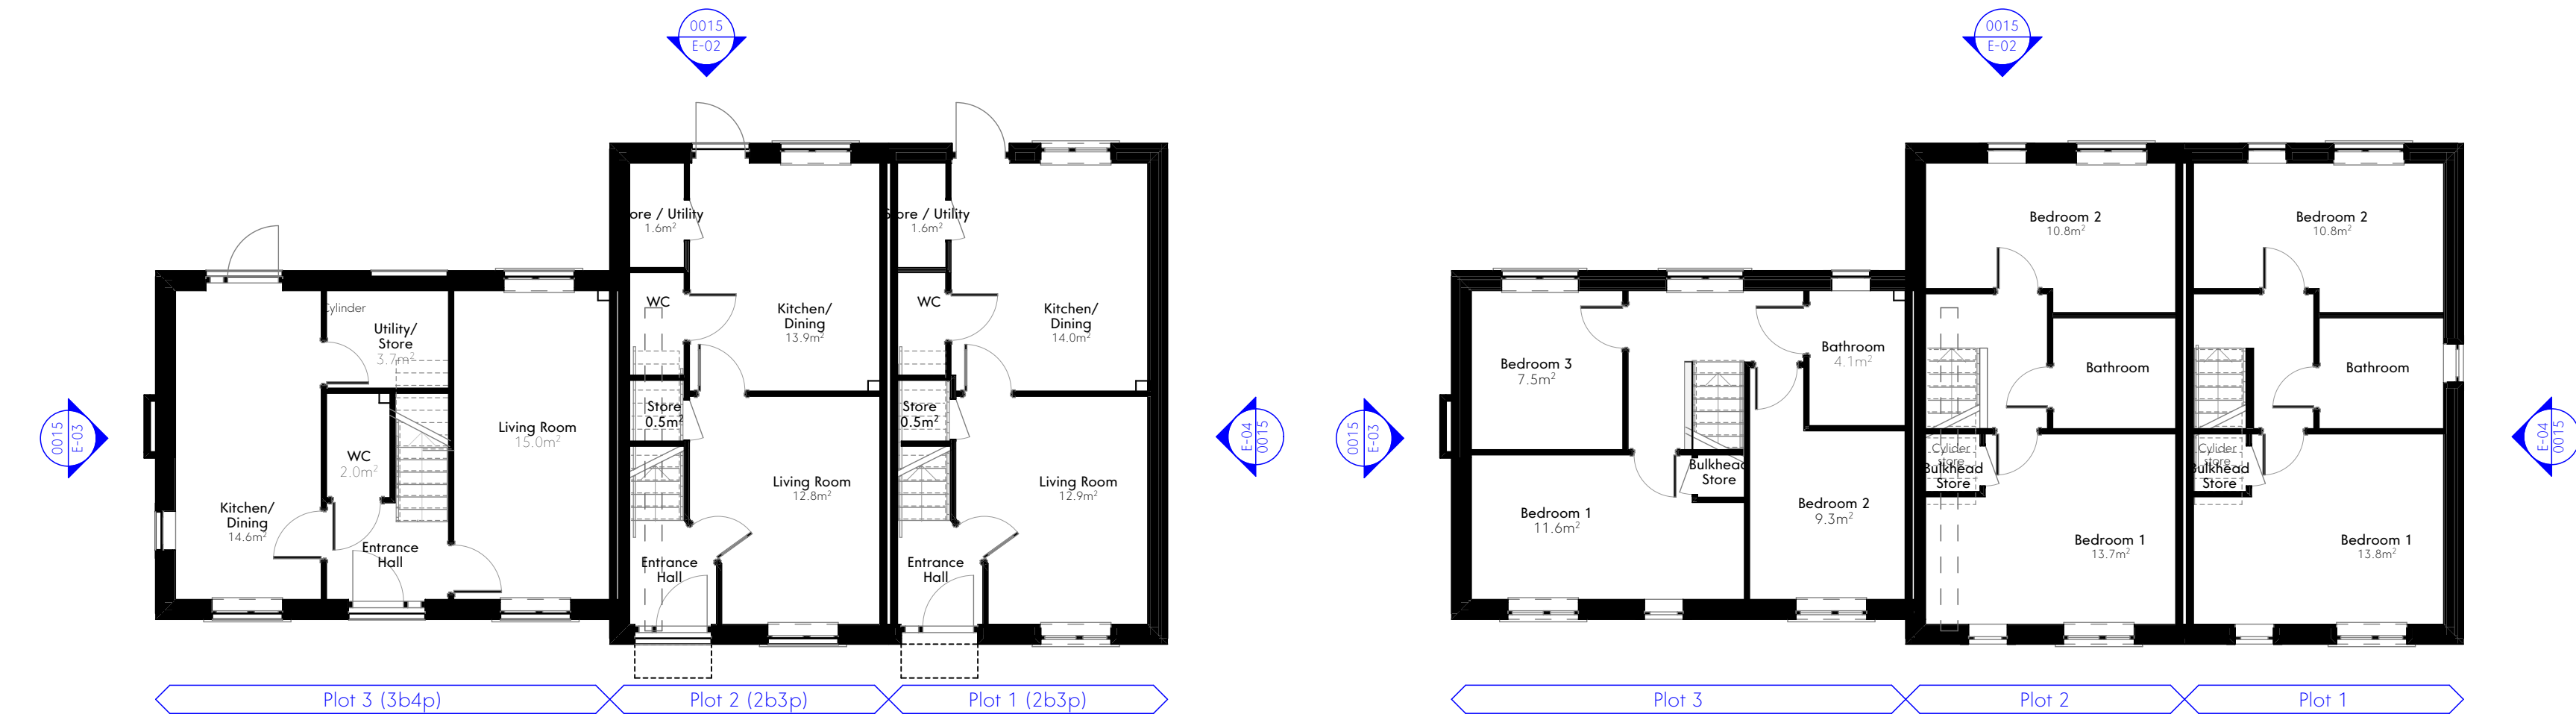


Ground Floor Plan

First Floor Plan



E-01 Elevation

E-02 Elevation

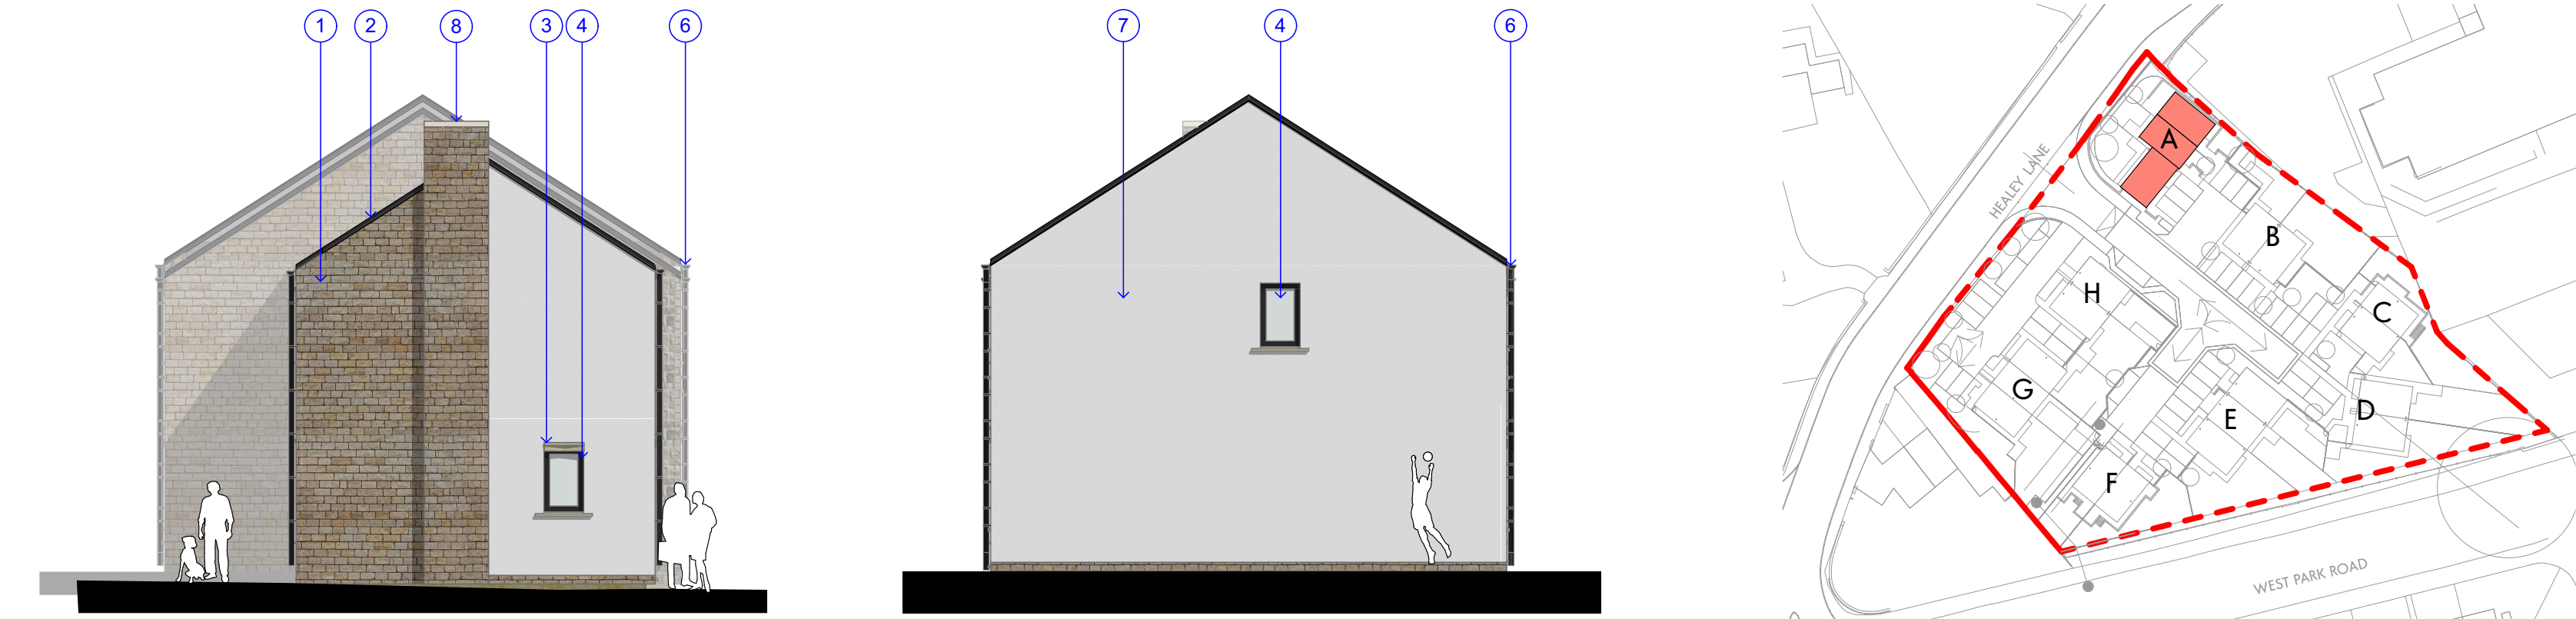

E-03 Elevation

E-04 Elevation

Location Key

Material Key



1. Light sandstone cladding.
2. Dark grey slate roof tiles.
3. Sandstone art-stone for head and cill.
4. Windows & back door uPVC in dark grey colour.
5. Composite door.
6. UPVC downpipes and gutters, with matching fascia, black colour.
7. Render, colour TBC.
8. Feature chimney.



Front View



Back View

This drawing is the property of GWP Architects. Copyright is reserved by them and the drawing is issued on the condition that it is not copied, reproduced, altered, or designed by any other person, in whole or in part, without the express written consent of GWP Architects.

All drawings and specifications should be read in conjunction with the project health and safety plan and any instructions should be presented to the Planning Coordinator.

All work to be carried out in accordance with current Building Regulations.

Contractors must verify all dimensions at the job before commencing any work or making shop drawings.

Written dimensions should be taken. Do not scale off drawing. Do not take digital dimensions from this drawing.

Any discrepancies to be reported to the Architect.

0 1m 5m
Scale = 1:100 @A1

Rev	Date	Comment	Dr	Ch
R06	13.01.25	General update	JB	DT
R05	18.08.24	Issued for planning	AWK	DT
R04	15.08.24	Updated Block location plan	AWK	DT
R03	02.08.24	Update to Plot 2 and 3	JB	DT
R02	14.06.24	Issued for planning	DT	AWK
R01	10.05.24	First issue	JB	CT

GWP Architects	(557)2405
Job Title	Healey Lane, Batley
Client	MTSPV

Block A Architectural Drawings	
Name	(557)2405-GWP-00-00-D-A-(PA)-0015
Scale	1:100@A1
Revision	P06
Drawn/Checked	JB / DT
First Issue	10.05.24
Drawing Status	S0 - Information



CHARTERED ARCHITECTS
INTERIOR DESIGNERS
SPACE PLANNERS
PROJECT MANAGERS
LANDSCAPE ARCHITECTS

Bracken House, Lidgett Lane, Leeds LS4 1RQ
+44(0)113 266 6044 (t) +44(0)113 268 1859 (f)
architecture@gwp-arch.com | www.gwp-arch.com