



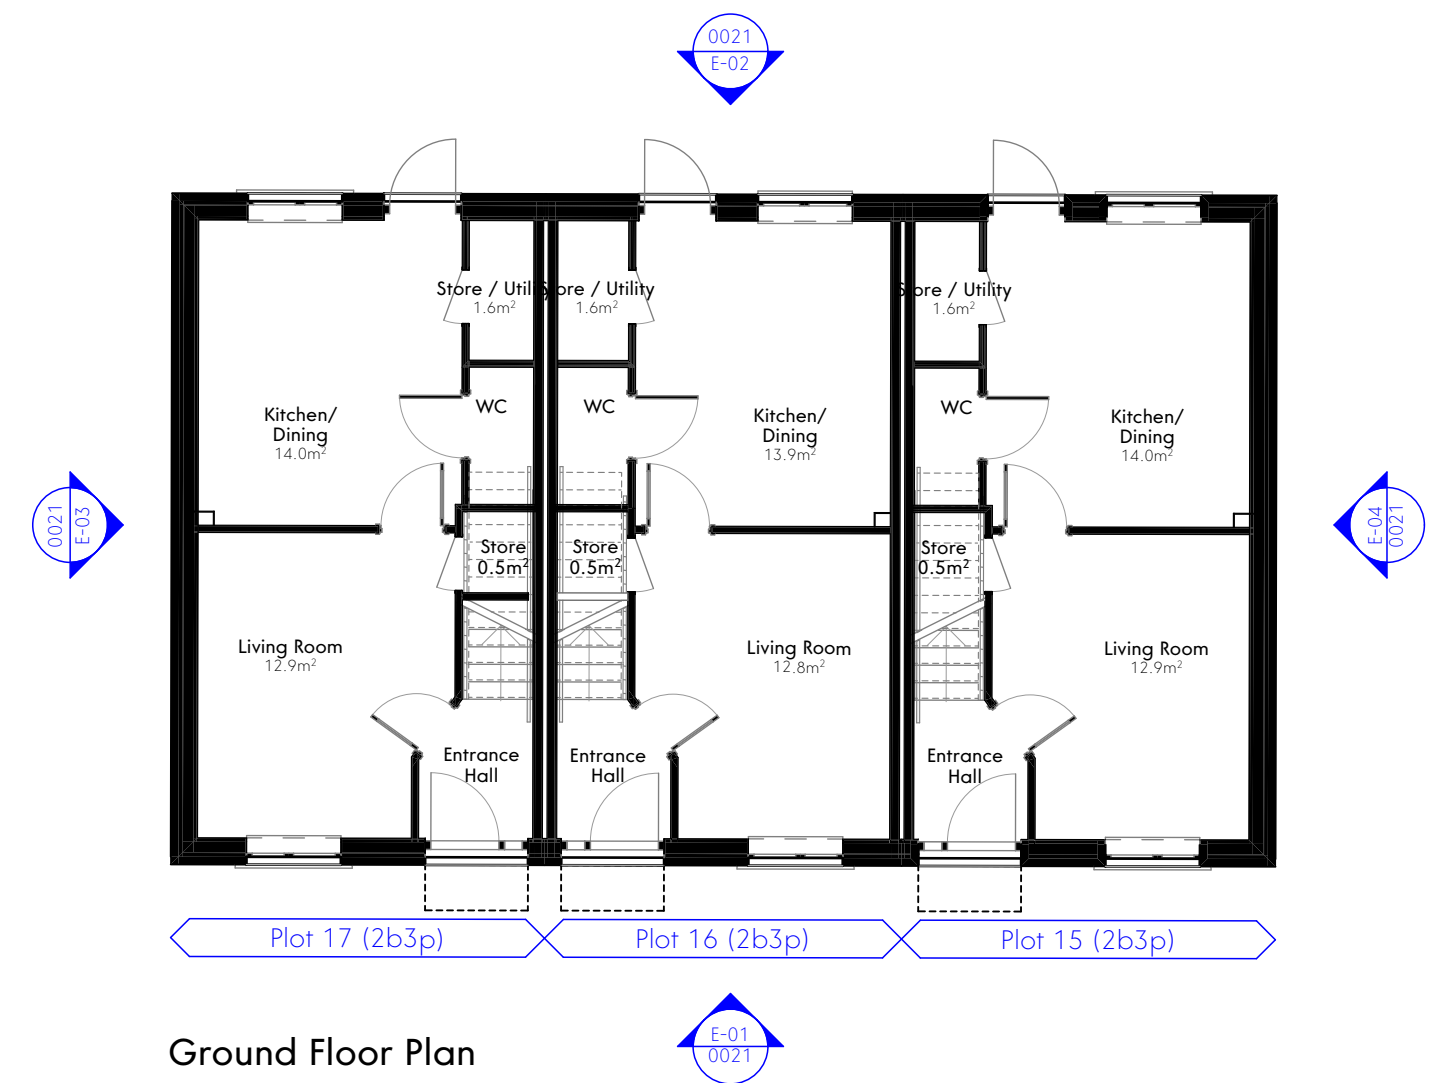

Ground Floor Plan

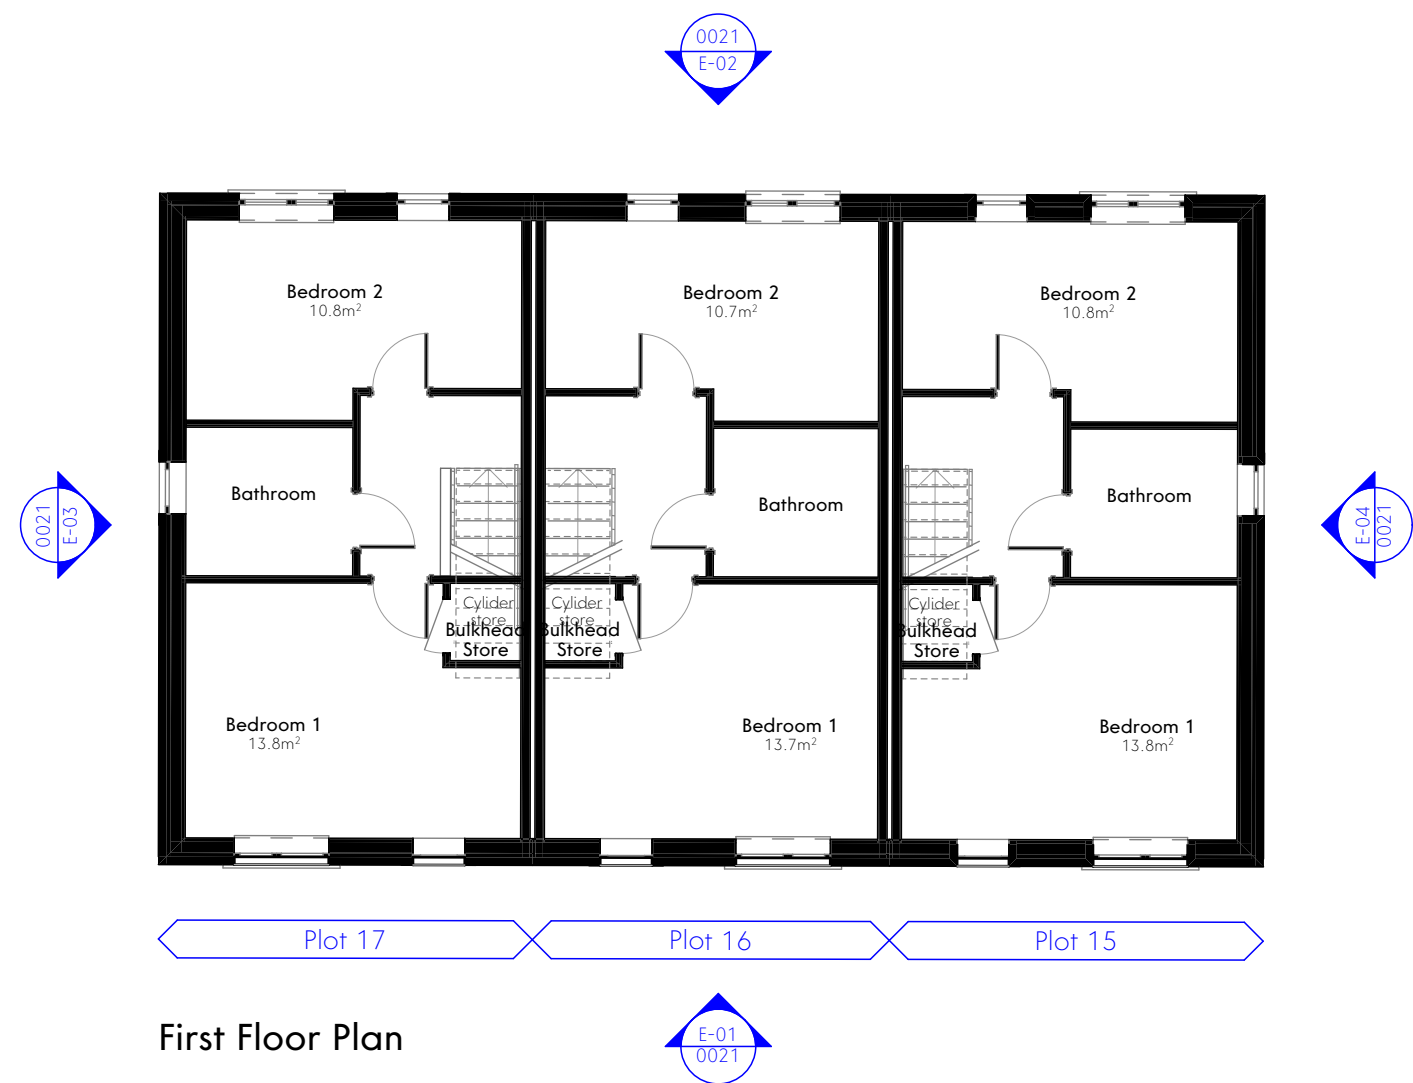

First Floor Plan



Front View




E-01 Elevation




E-02 Elevation



Back View

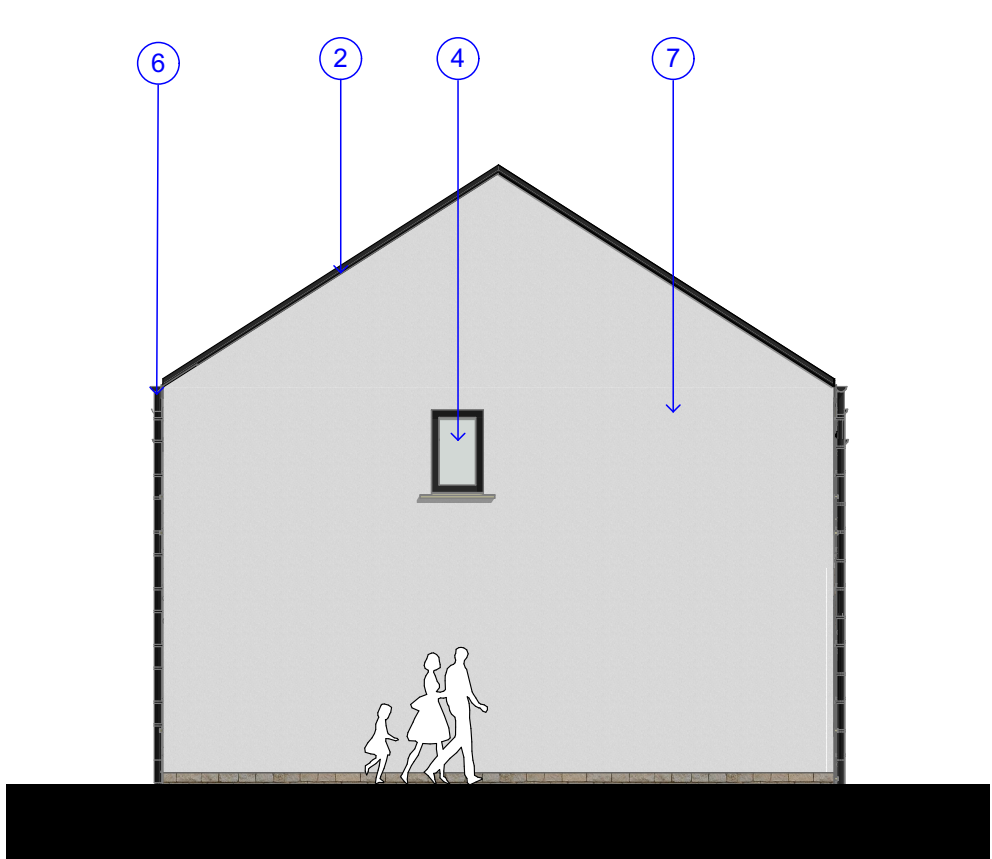

E-03 Elevation

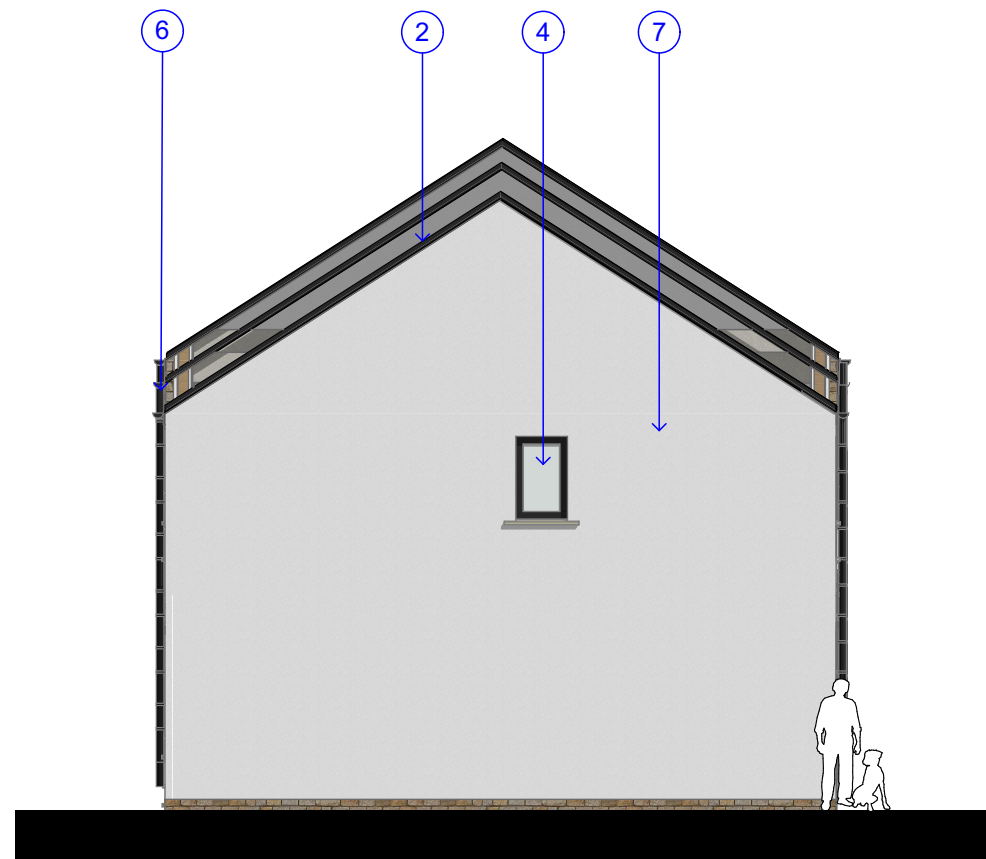


E-04 Elevation

Material Key



1. Light sandstone cladding.
2. Dark grey slate roof tiles.
3. Sandstone orn-stone for head and cill.
4. Windows & back door uPVC in dark grey colour.
5. Composite door.
6. UPVC downpipes and gutters, with matching fascia, black colour.
7. Render, colour TBC.

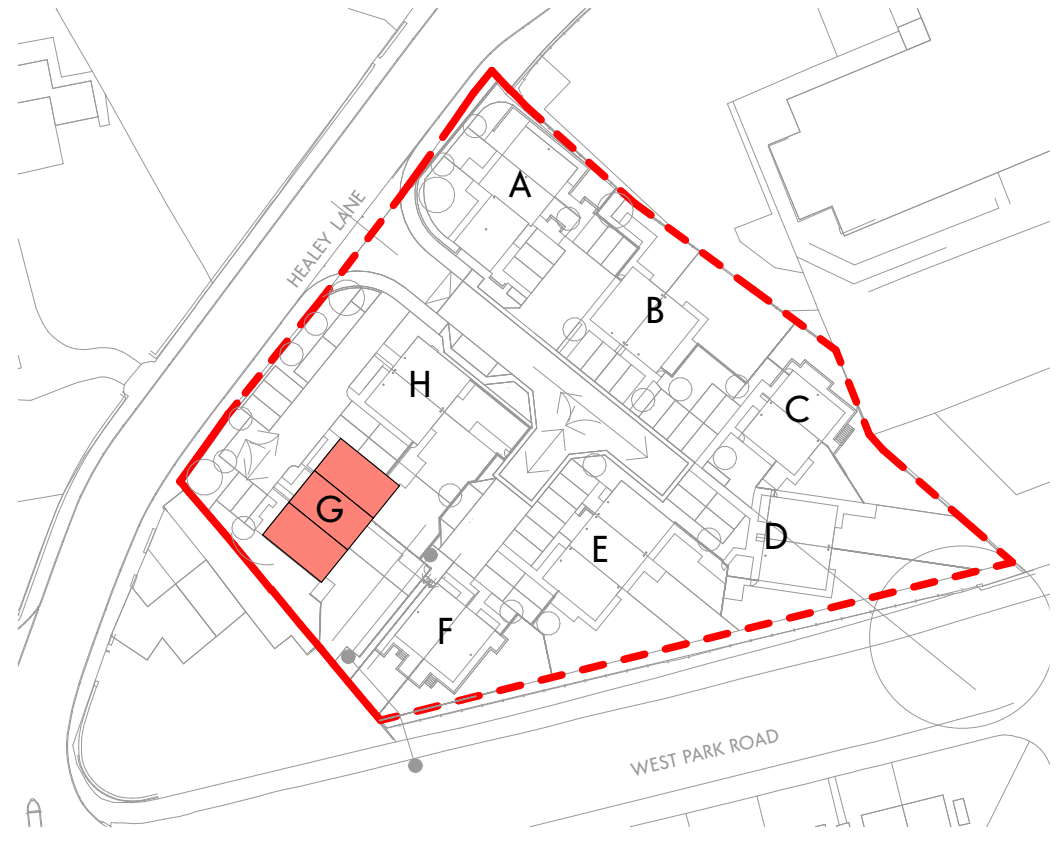

Location Key

This drawing is the property of GWP Architects. Copyright is reserved by them and the drawing is issued on the condition that it is not copied, reproduced, retained, or disclosed to any third person, without the express written consent of GWP Architects.

All drawings and specifications should be read in conjunction with the project health and safety plan and any other documents issued by the Planning Coordinator.

All work to be carried out in accordance with current Building Regulations.

Contractors must verify all dimensions at the job before commencing any work or making shop drawings.

Written dimensions should be taken. Do not scale off drawing. Do not take digital dimensions from this drawing.

Any discrepancies to be reported to the Architect.

0 1m 5m
Scale = 1:100 @A1

Rev	Date	Comment	Dr	Ch
P06	13.01.25	3b4p omitted, 2b3p replace	JB	DT
P05	13.08.24	Issued for planning	AWK	DT
P04	15.08.24	Updated Block location plan	AWK	DT
P03	02.08.24	4b4p omitted, 3b4p replace	JB	DT
P02	14.06.24	Issued for planning	DT	AW
P01	10.05.24	First Issue	JB	CT

GWP Architects	(557)2405
Job Title	Healey Lane, Batley
Client	MTSPV

Block G Architectural Drawings			
Name	(557)2405-GWP-00-00-D-A-(PA)-0021		
Scale	1:100@A1	Revision	P06
Drawn/Checked	JB / DT	First Issue	10.05.24
Drawing Status	S0 - Information		

GWP
ARCHITECTS

CHARTERED ARCHITECTS
INTERIOR DESIGNERS
SPACE PLANNERS
PROJECT MANAGERS
LANDSCAPE ARCHITECTS

Bracken House, Lidgate Lane, Leeds LS8 1RQ
+44(0)113 266 6044 (t) +44(0)113 268 1859 (f)
architecture@gwp-arch.com | www.gwp-arch.com