





Proposed North West Facing Rear Elevation
Scale 1:100

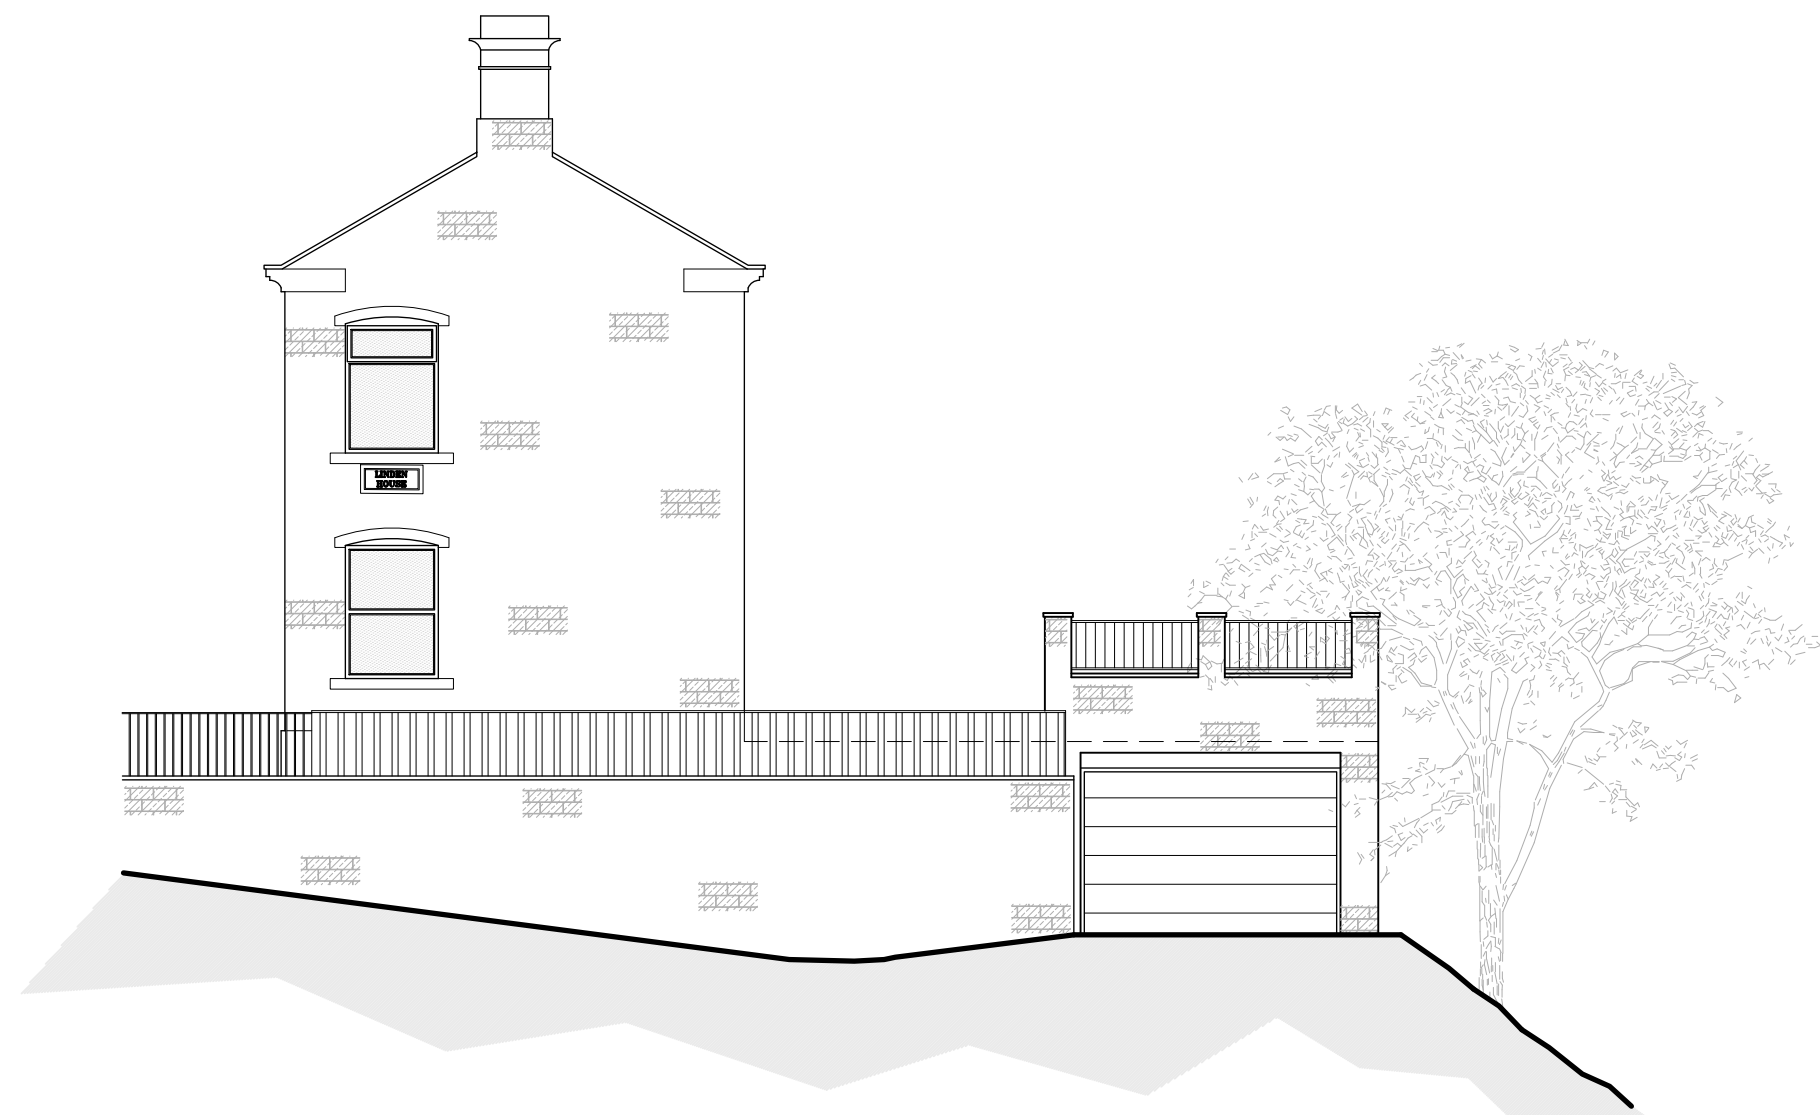


Proposed South West Facing Side Elevation
Scale 1:100

PROPOSED MATERIALS	
• WALLS	- NATURAL COURSED STONE
• ROOF	- INDIAN STONE FLAGGING
• RAINWATER GOODS	- BLACK CAST IRON
• FENCE	- CLOSE BOARDED TIMBER

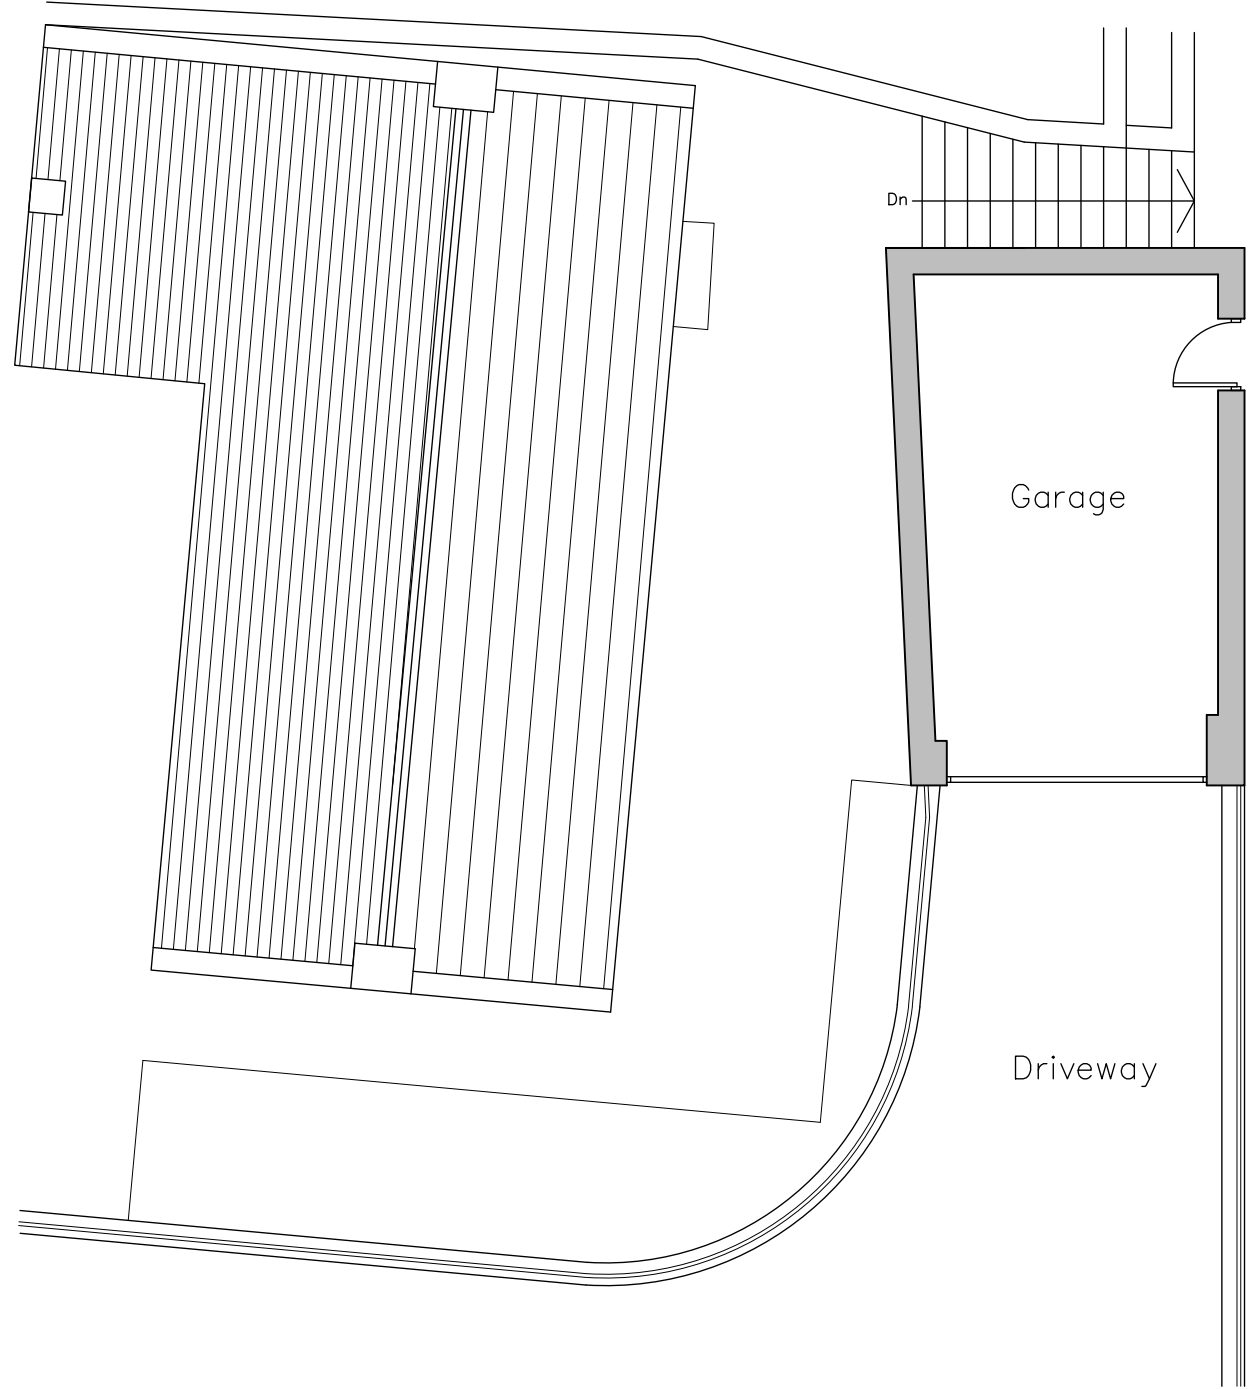

Proposed Garage Floor Layout
Scale 1:100

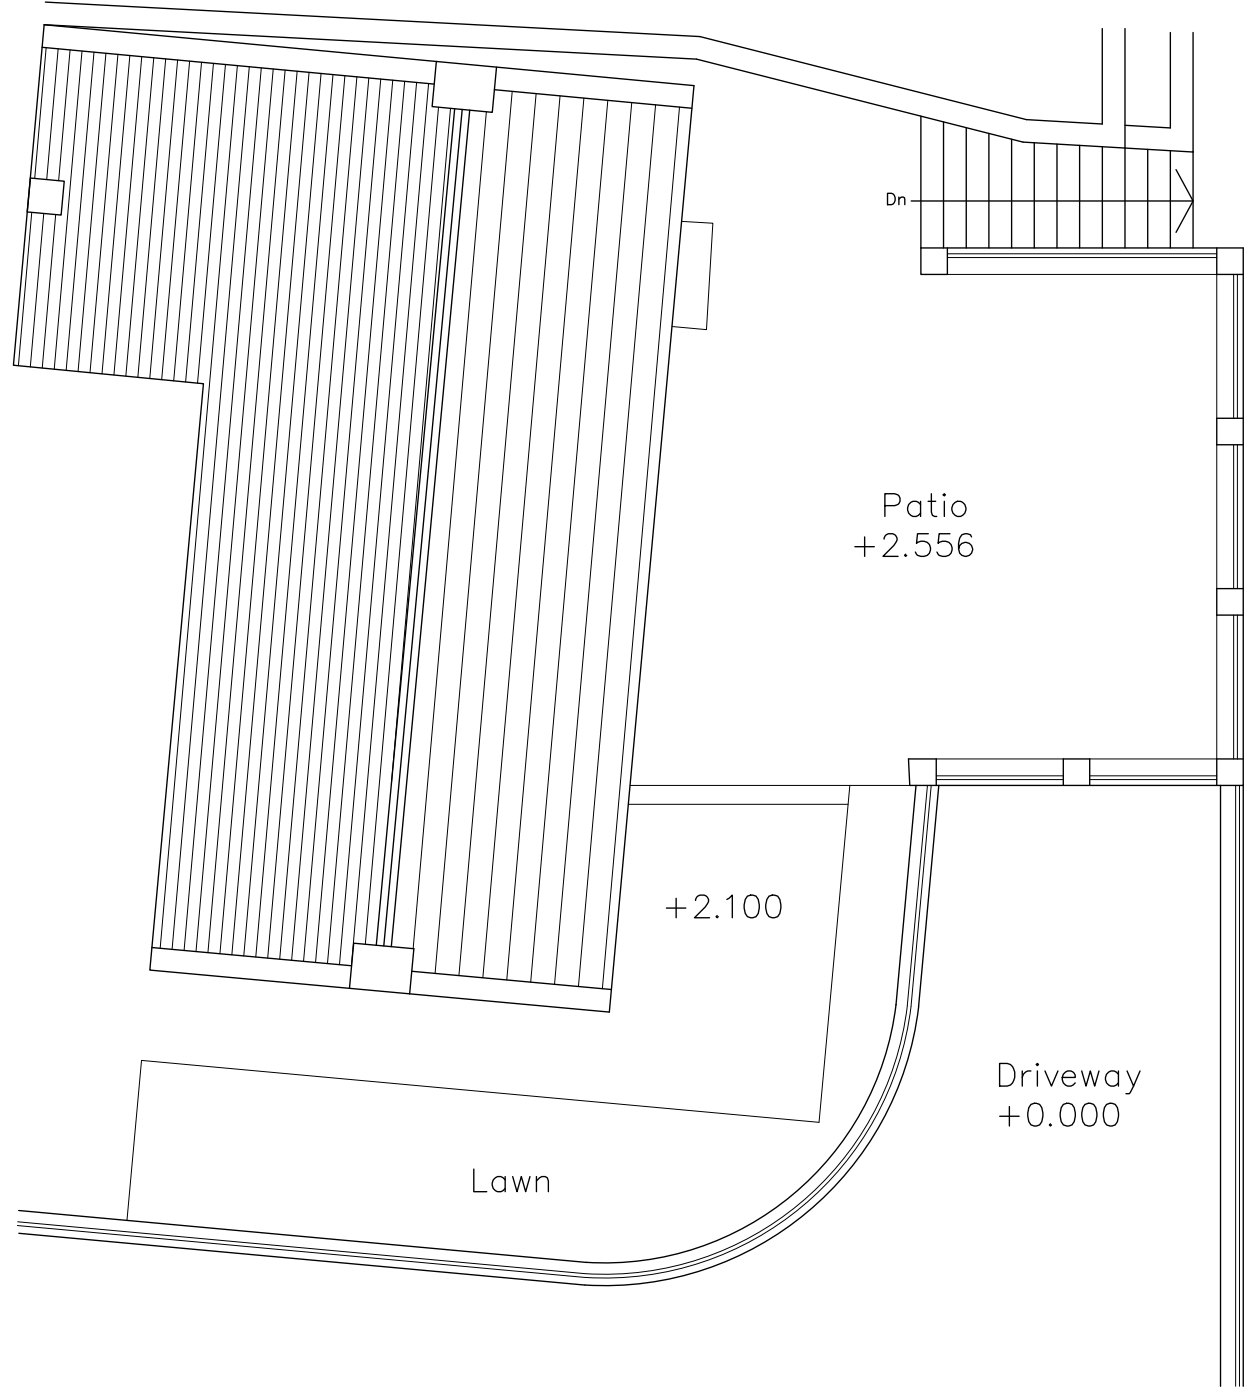

Proposed Garage Roof Layout
Scale 1:100



Proposed Site Layout
Scale 1:100

- NOTES**
1. No dimensions to be scaled.
IF IN DOUBT ASK.
 2. All dimensions must be checked and verified on site by the Contractor prior to the commencement of works and Hinchliffe Architecture & Design Ltd. to be notified of any discrepancies.
 3. The copyright of these drawings remains the property of Hinchliffe Architecture & Design Ltd. They must not be reproduced in any way without prior written consent from the originator (Hinchliffe Architecture & Design Ltd.)

B	06/24	STAIRCASE AMENDED IN ACCORDANCE WITH CLIENT COMMENTS RECEIVED 02.06.2024.
A	21/24	FIRST ISSUE
Rev.	Date	Description

Status: PLANNING



Hinchliffe A&D
24 Carr View Road
Holmfirth
West Yorkshire
HD9 1AJ

01921 907 142
01484 520 764
info@hinch-architecture.co.uk
www.hinch-architecture.co.uk

Client: MR & MRS T & H RYAN

Project: LINDEN HOUSE
16 SOUTH LANE
HOLMFIRTH
WEST YORKSHIRE
HD9 1HJ

Drawing Title: PROPOSED FLOOR PLANS,
ELEVATIONS & SITE LAYOUT

Scale (at A1)	Date
AS SHOWN	MAY' 2024

Drg. no.	Rev.
243-24-PL02	B