


South Elevation



Wall Plan

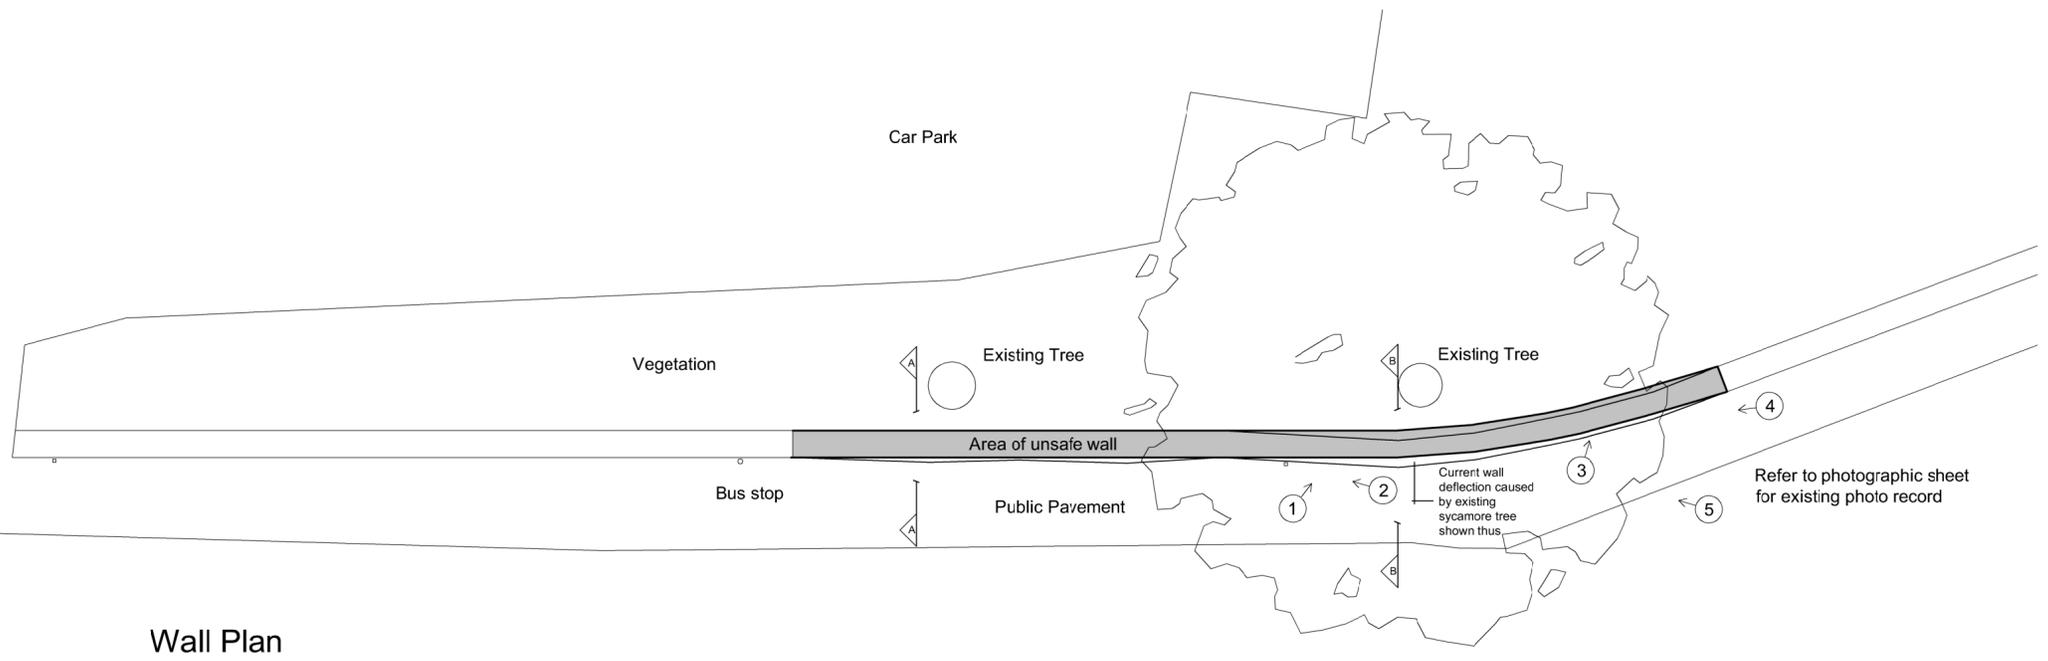

PAUL MATTHEWS ARCHITECTURAL Ltd

ARCHITECTURE | PLANNING | DESIGN

Malkin Farm
 Brow Lane
 Holmfirth
 HD9 2RJ
 07946872499
paul@paulmatthewsarchitectural.co.uk
www.paulmatthewsarchitectural.co.uk

Company Registration Number: 09898149 – Company Registered in England and Wales



Project
 Taking Down and Rebuilding Boundary Walls
 (within Conservation Area) at, Greenhead College
 Greenhead Road, Huddersfield, HD1 4ES
 Client

Greenhead College

Drawing Title/Issue

South East Boundary Wall as Proposed

scale	date	sheet size	dwg. no.
1:100	05/2024	A2	24/1013/05

