




Wall Plan

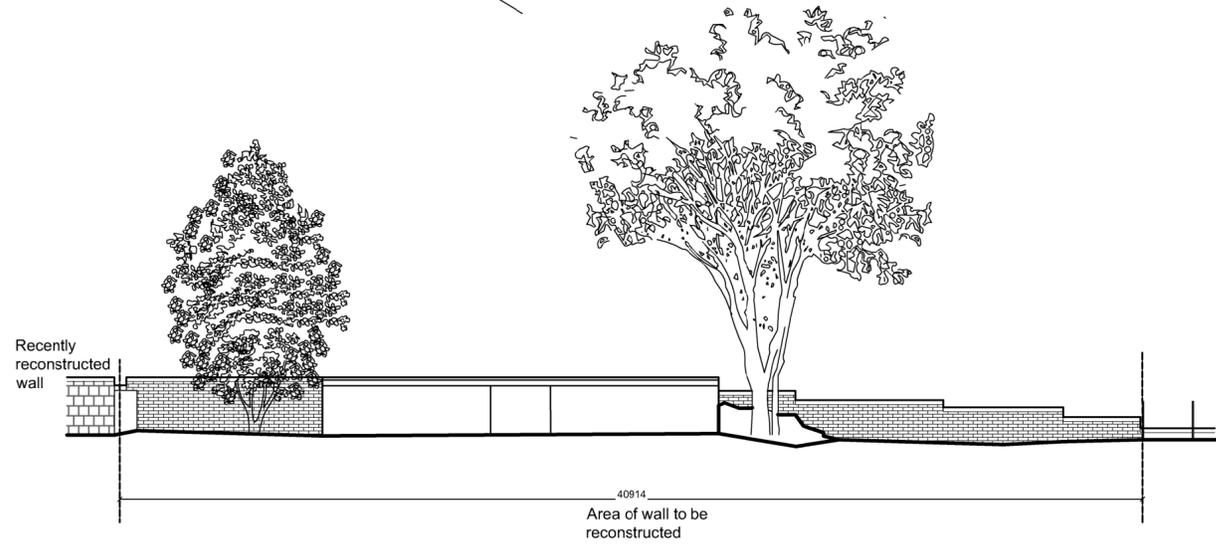



South East Elevation

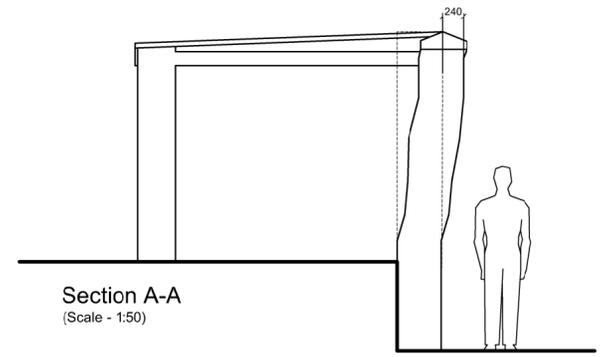

Section A-A
(Scale - 1:50)

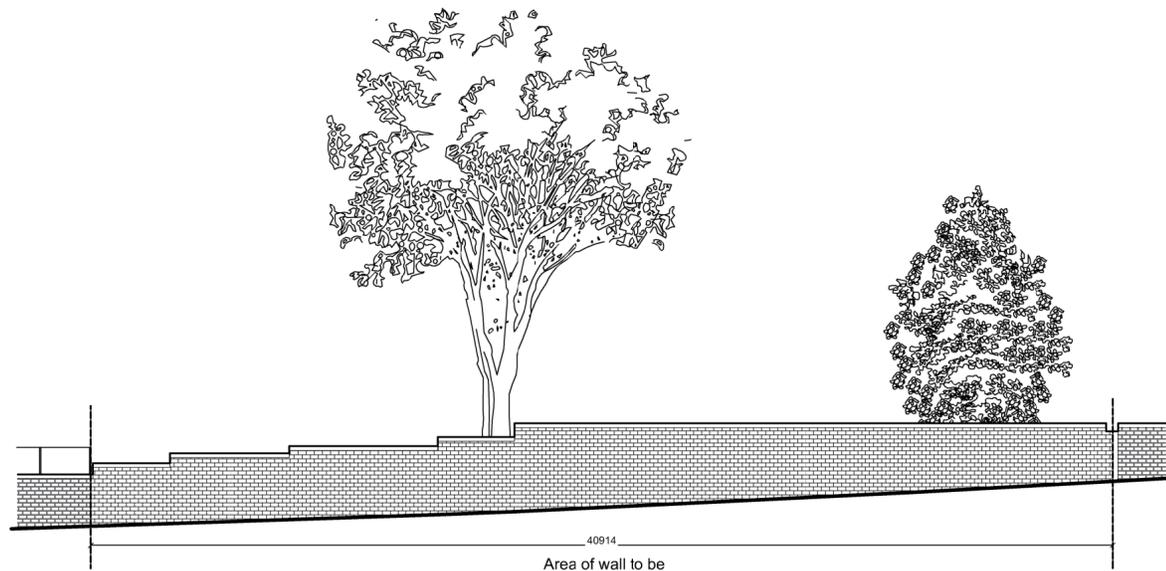

North West Elevation

 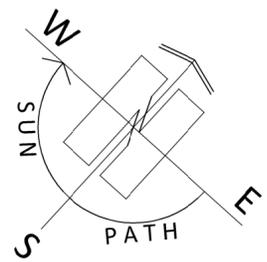

ARCHITECTURE | PLANNING | DESIGN

Malkin Farm
Brow Lane
Holmfirth
HD9 2RJ
07946872499
paul@paulmatthewsarchitectural.co.uk
www.paulmatthewsarchitectural.co.uk

Company Registration Number: 09898149 – Company
Registered in England and Wales



Project
Taking Down and Rebuilding Boundary Walls
(within Conservation Area) at, Greenhead College
Greenhead Road, Huddersfield, HD1 4ES
Client

Greenhead College

Drawing Title/Issue

North West Boundary Wall as Existing

scale 1:200 date 05/2024 sheet size A2 dwg. no. 24/1013/04