



South Elevation

Bus stop

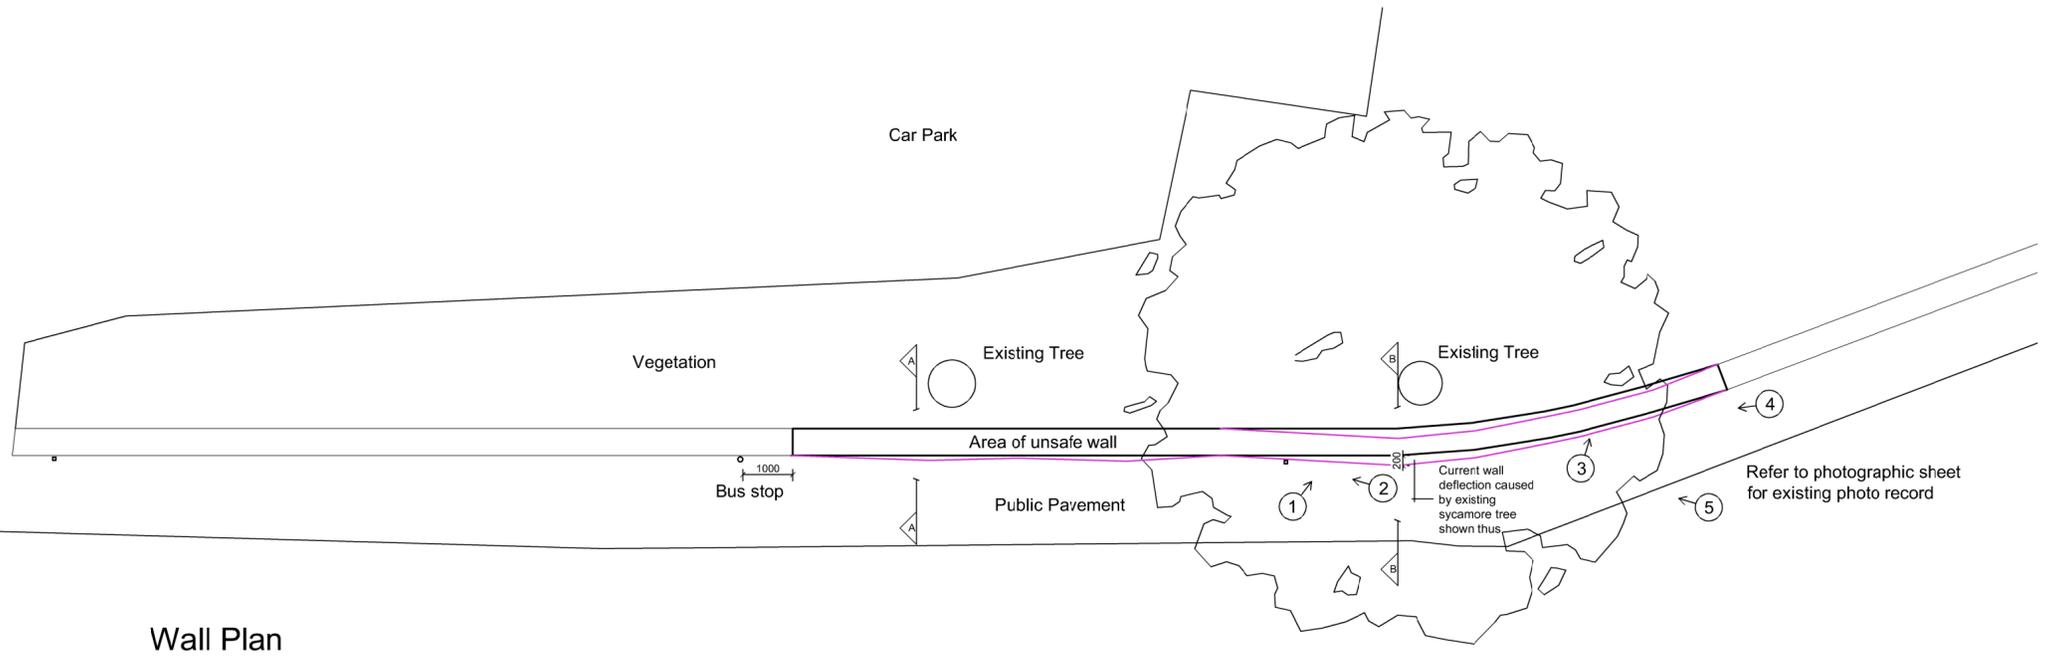

Wall Plan

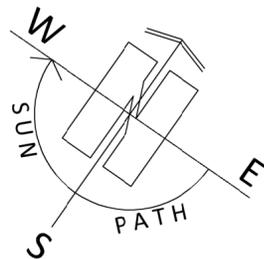

ARCHITECTURE | PLANNING | DESIGN

Malkin Farm
Brow Lane
Holmfirth
HD9 2RJ
07946872499
paul@paulmatthewsarchitectural.co.uk
www.paulmatthewsarchitectural.co.uk

Company Registration Number: 09898149 – Company Registered in England and Wales

geckops

Project
Taking Down and Rebuilding Boundary Walls
(within Conservation Area) at, Greenhead College
Greenhead Road, Huddersfield, HD1 4ES
Client

Greenhead College

Drawing Title/Issue

South East Boundary Wall as Existing

scale date sheet size dwg. no.
1:100 05/2024 A2 24/1013/03