


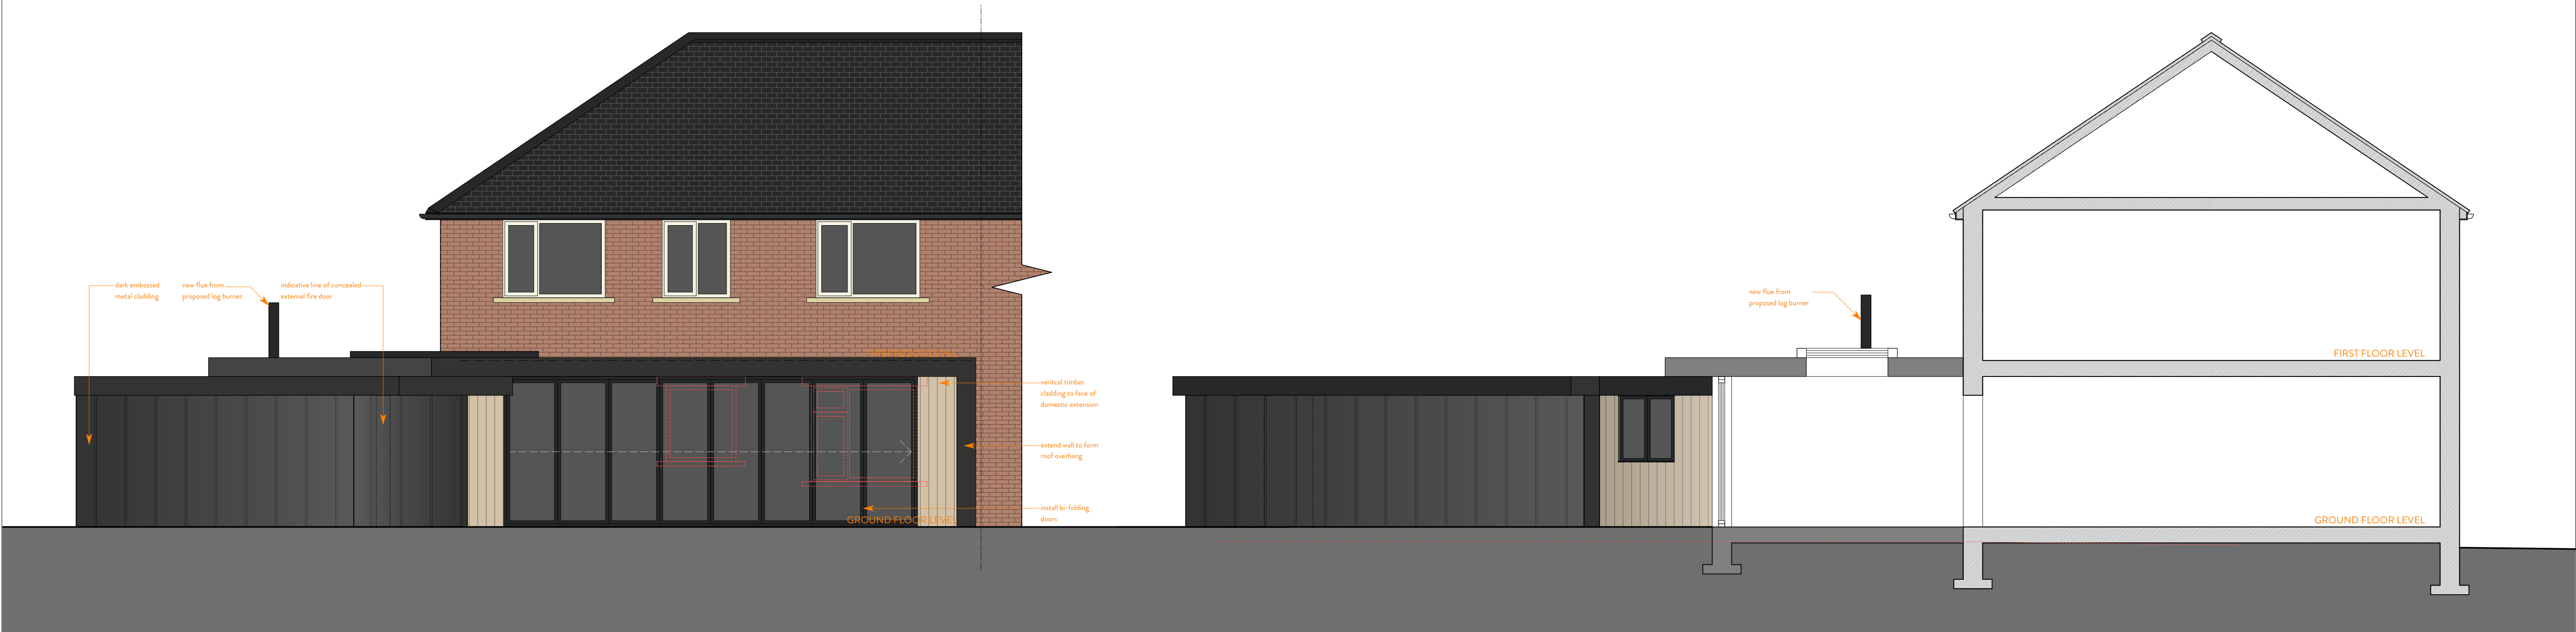

SOUTH EAST ELEVATION.
1:50

NORTH EAST ELEVATION.
1:50



NORTH WEST ELEVATION
1:50

SOUTH WEST ELEVATION.
1:50



REVISION	DESCRIPTION	DATE	NOTES
B	Amendments made to clients comments as per design meeting	23/02/24	
C	Reduction in height to cinema room and home office in line with PD rights	17/06/24	
-	-	-	-
-	-	-	-
-	-	-	-
-	-	-	-
-	-	-	-
-	-	-	-
-	-	-	-
-	-	-	-

STATUS PLANNING DRAWING		PROJECT TITLE 28 RAFBORN GROVE	
DRAWING TITLE ORANGE DESIGN STUDIO.		DRAWING TITLE FINAL SCHEME - ELEVATIONS	
ARCHITECTURAL PRACTICE		SCALE 1:50	DRAWN EB
hello@orangedesignstudio.co.uk 59A, Huddersfield Road, Mirfield, WF14 8AA orangedesignstudio.co.uk 01924 650930 COPYRIGHT © ORANGE DESIGN STUDIO LIMITED		CHECKED JH	PROJECT REFERENCE ODS_23_793
PAPER SIZE A1		DWG NUMBER (20)002	DATE 17/06/24
CLIENT MR AND MRS WARD		REVISION C	