


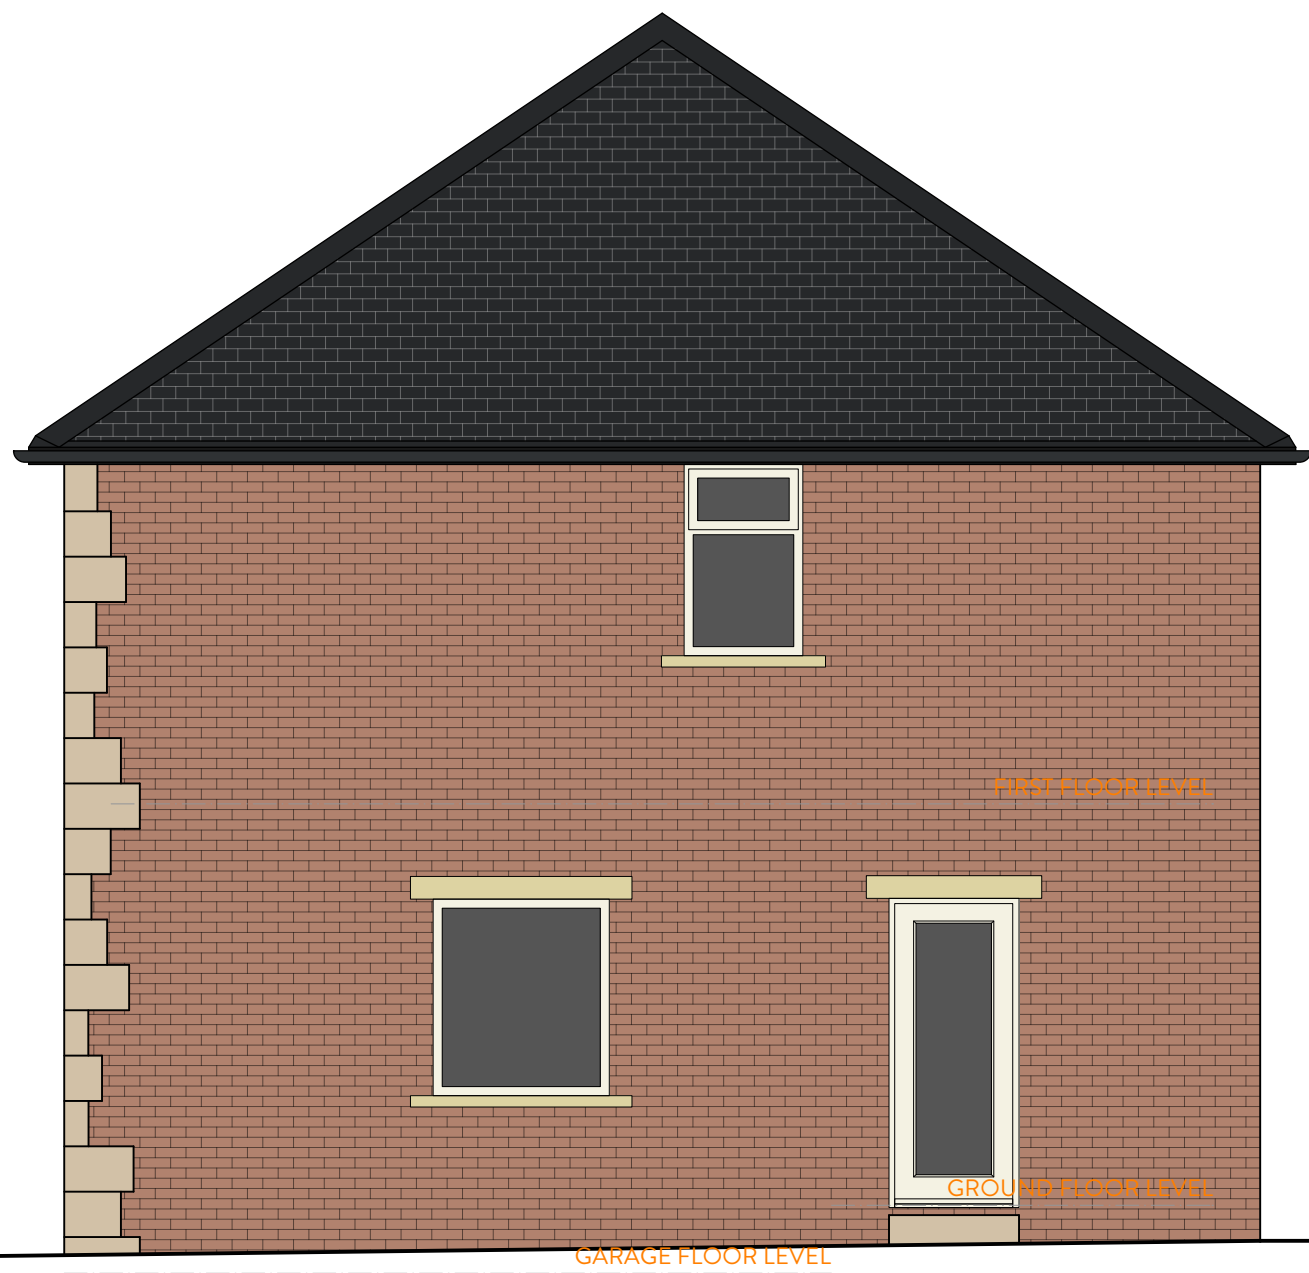


SOUTH EAST ELEVATION.
1:50





NORTH EAST ELEVATION.
1:50



NORTH WEST ELEVATION
1:50

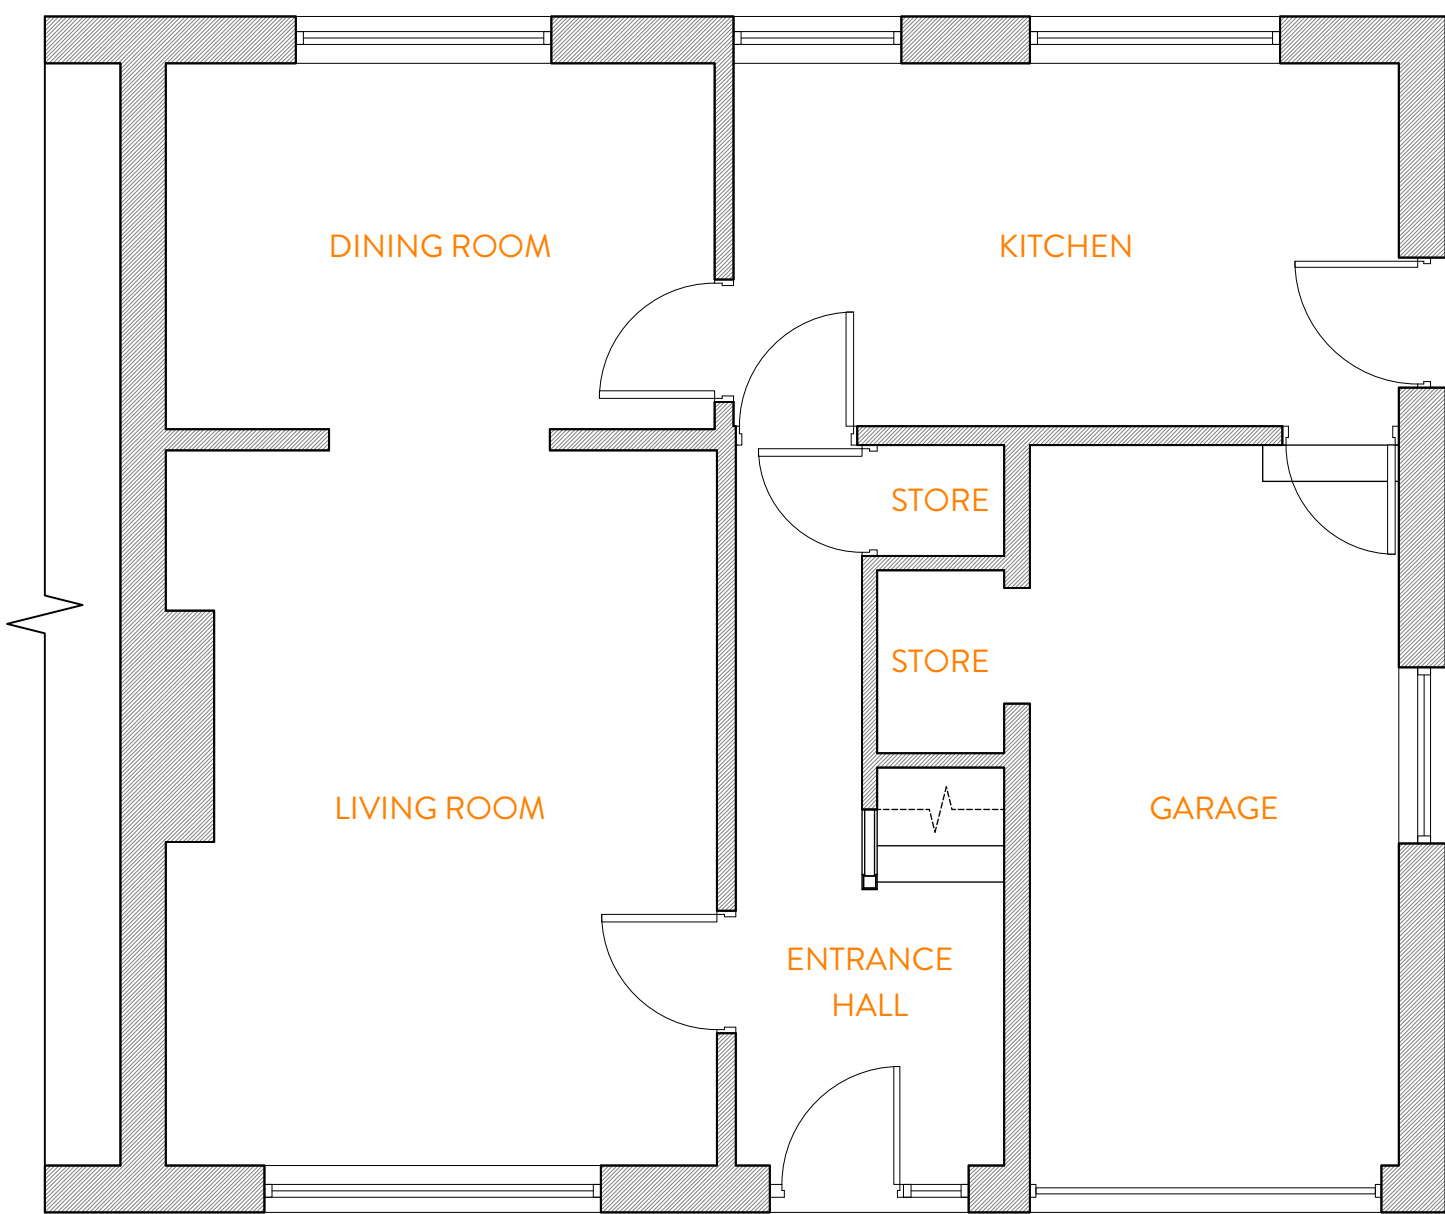

GROUND FLOOR PLAN.
1:50

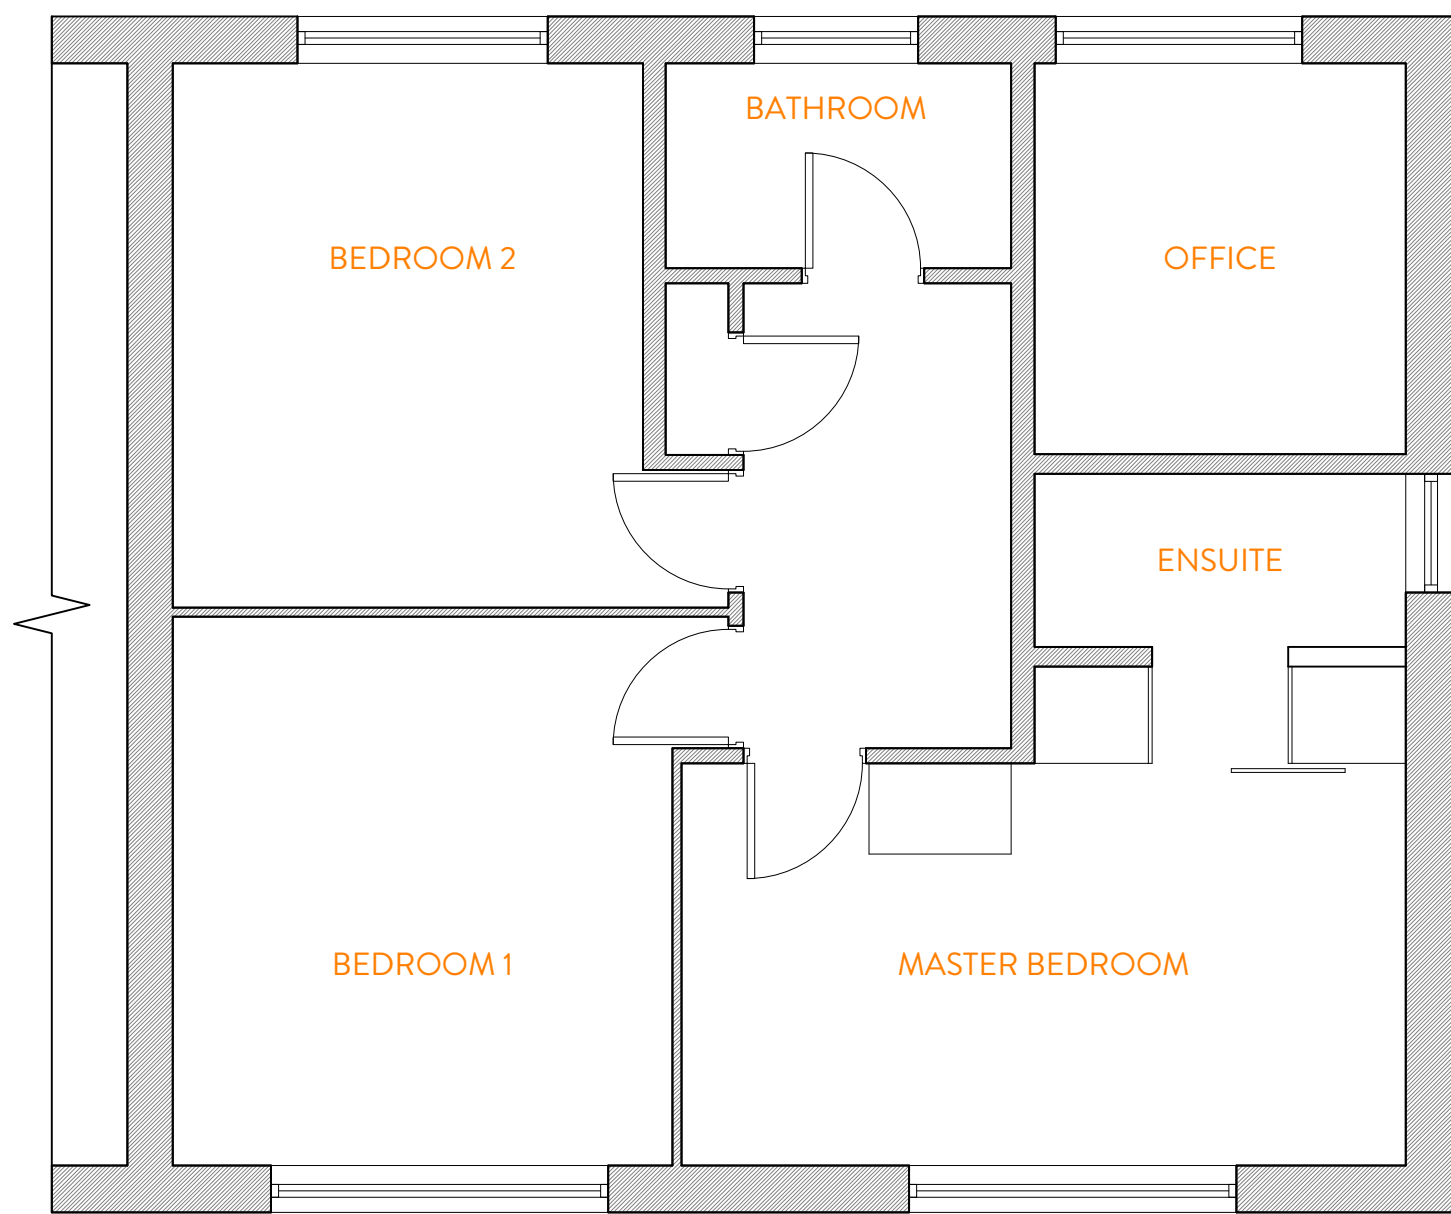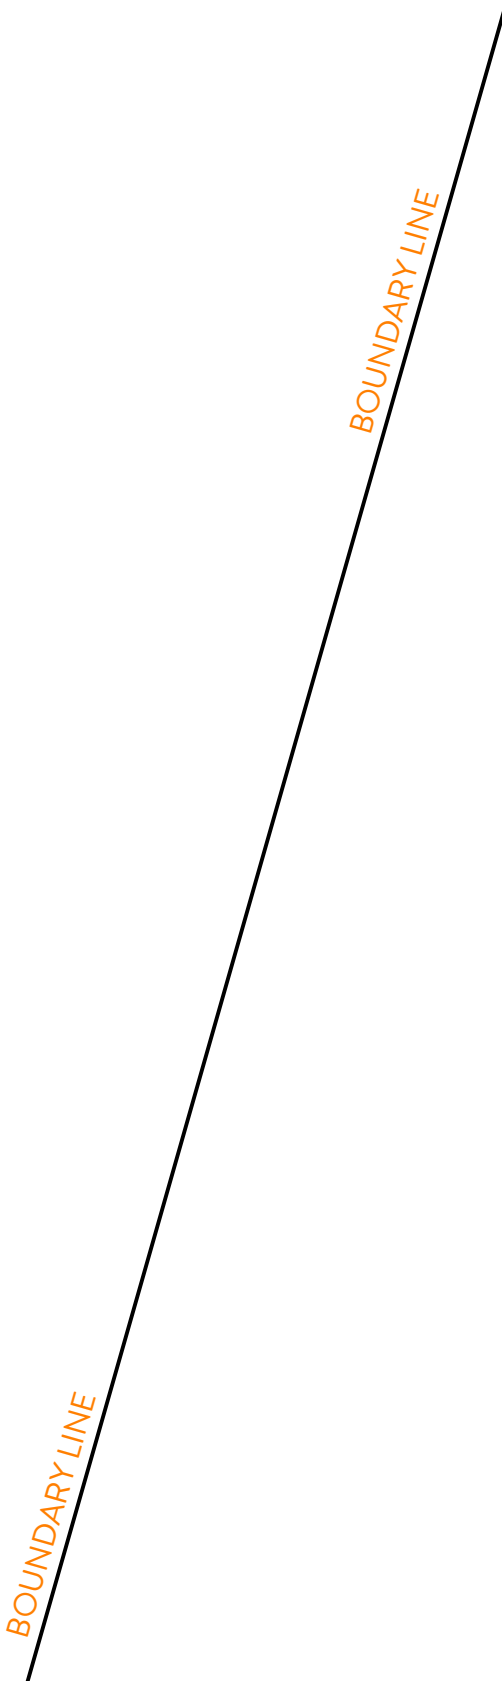

FIRST FLOOR PLAN.
1:50



ROOF PLAN.
1:50



REVISION	DESCRIPTION	DATE	NOTES
-	-	-	-
-	-	-	-
-	-	-	-
-	-	-	-
-	-	-	-
-	-	-	-
-	-	-	-
-	-	-	-
-	-	-	-
-	-	-	-
-	-	-	-

STATUS PLANNING DRAWING		PROJECT TITLE 28 RAFBORN GROVE			
ORANGE DESIGN STUDIO. ARCHITECTURAL PRACTICE hello@orangedesignstudio.co.uk 59A, Huddersfield Road, Mirfield, WF14 8AA orangedesignstudio.co.uk 01924 650930		DRAWING TITLE EXISTING GA			
		SCALE 1:50	DRAWN EB	CHECKED JH	PROJECT REFERENCE ODS_
		PAPER SIZE A1	DWG NUMBER (EX)001	DATE 21/11/23	REVISION A
		CLIENT MR AND MRS WARD			
		COPYRIGHT © ORANGE DESIGN STUDIO LIMITED			