


IF IN ANY DOUBT PLEASE ASK THE ARCHITECT FOR CLARIFICATION.
DO NOT SCALE FROM DRAWING. ALL DIMENSIONS TO BE CHECKED ON SITE.
THE COPYRIGHT FOR THESE DRAWINGS REMAINS THE PROPERTY OF THE ARCHITECT. THEY MUST NOT BE REPRODUCED IN ANY WAY WITHOUT THE ARCHITECT'S PRIOR WRITTEN CONSENT.




SOUTH ELEVATION




EAST ELEVATION

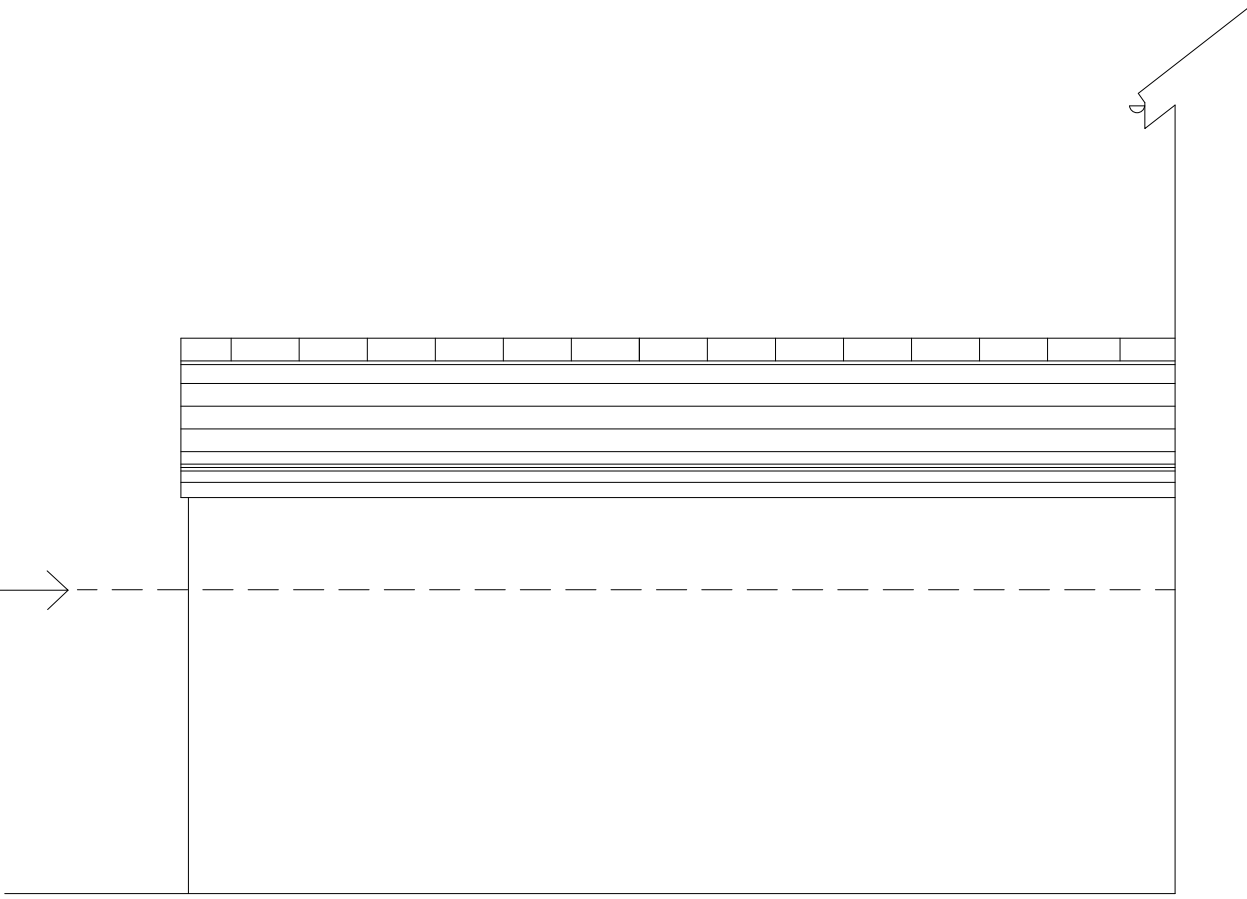


NORTH ELEVATION

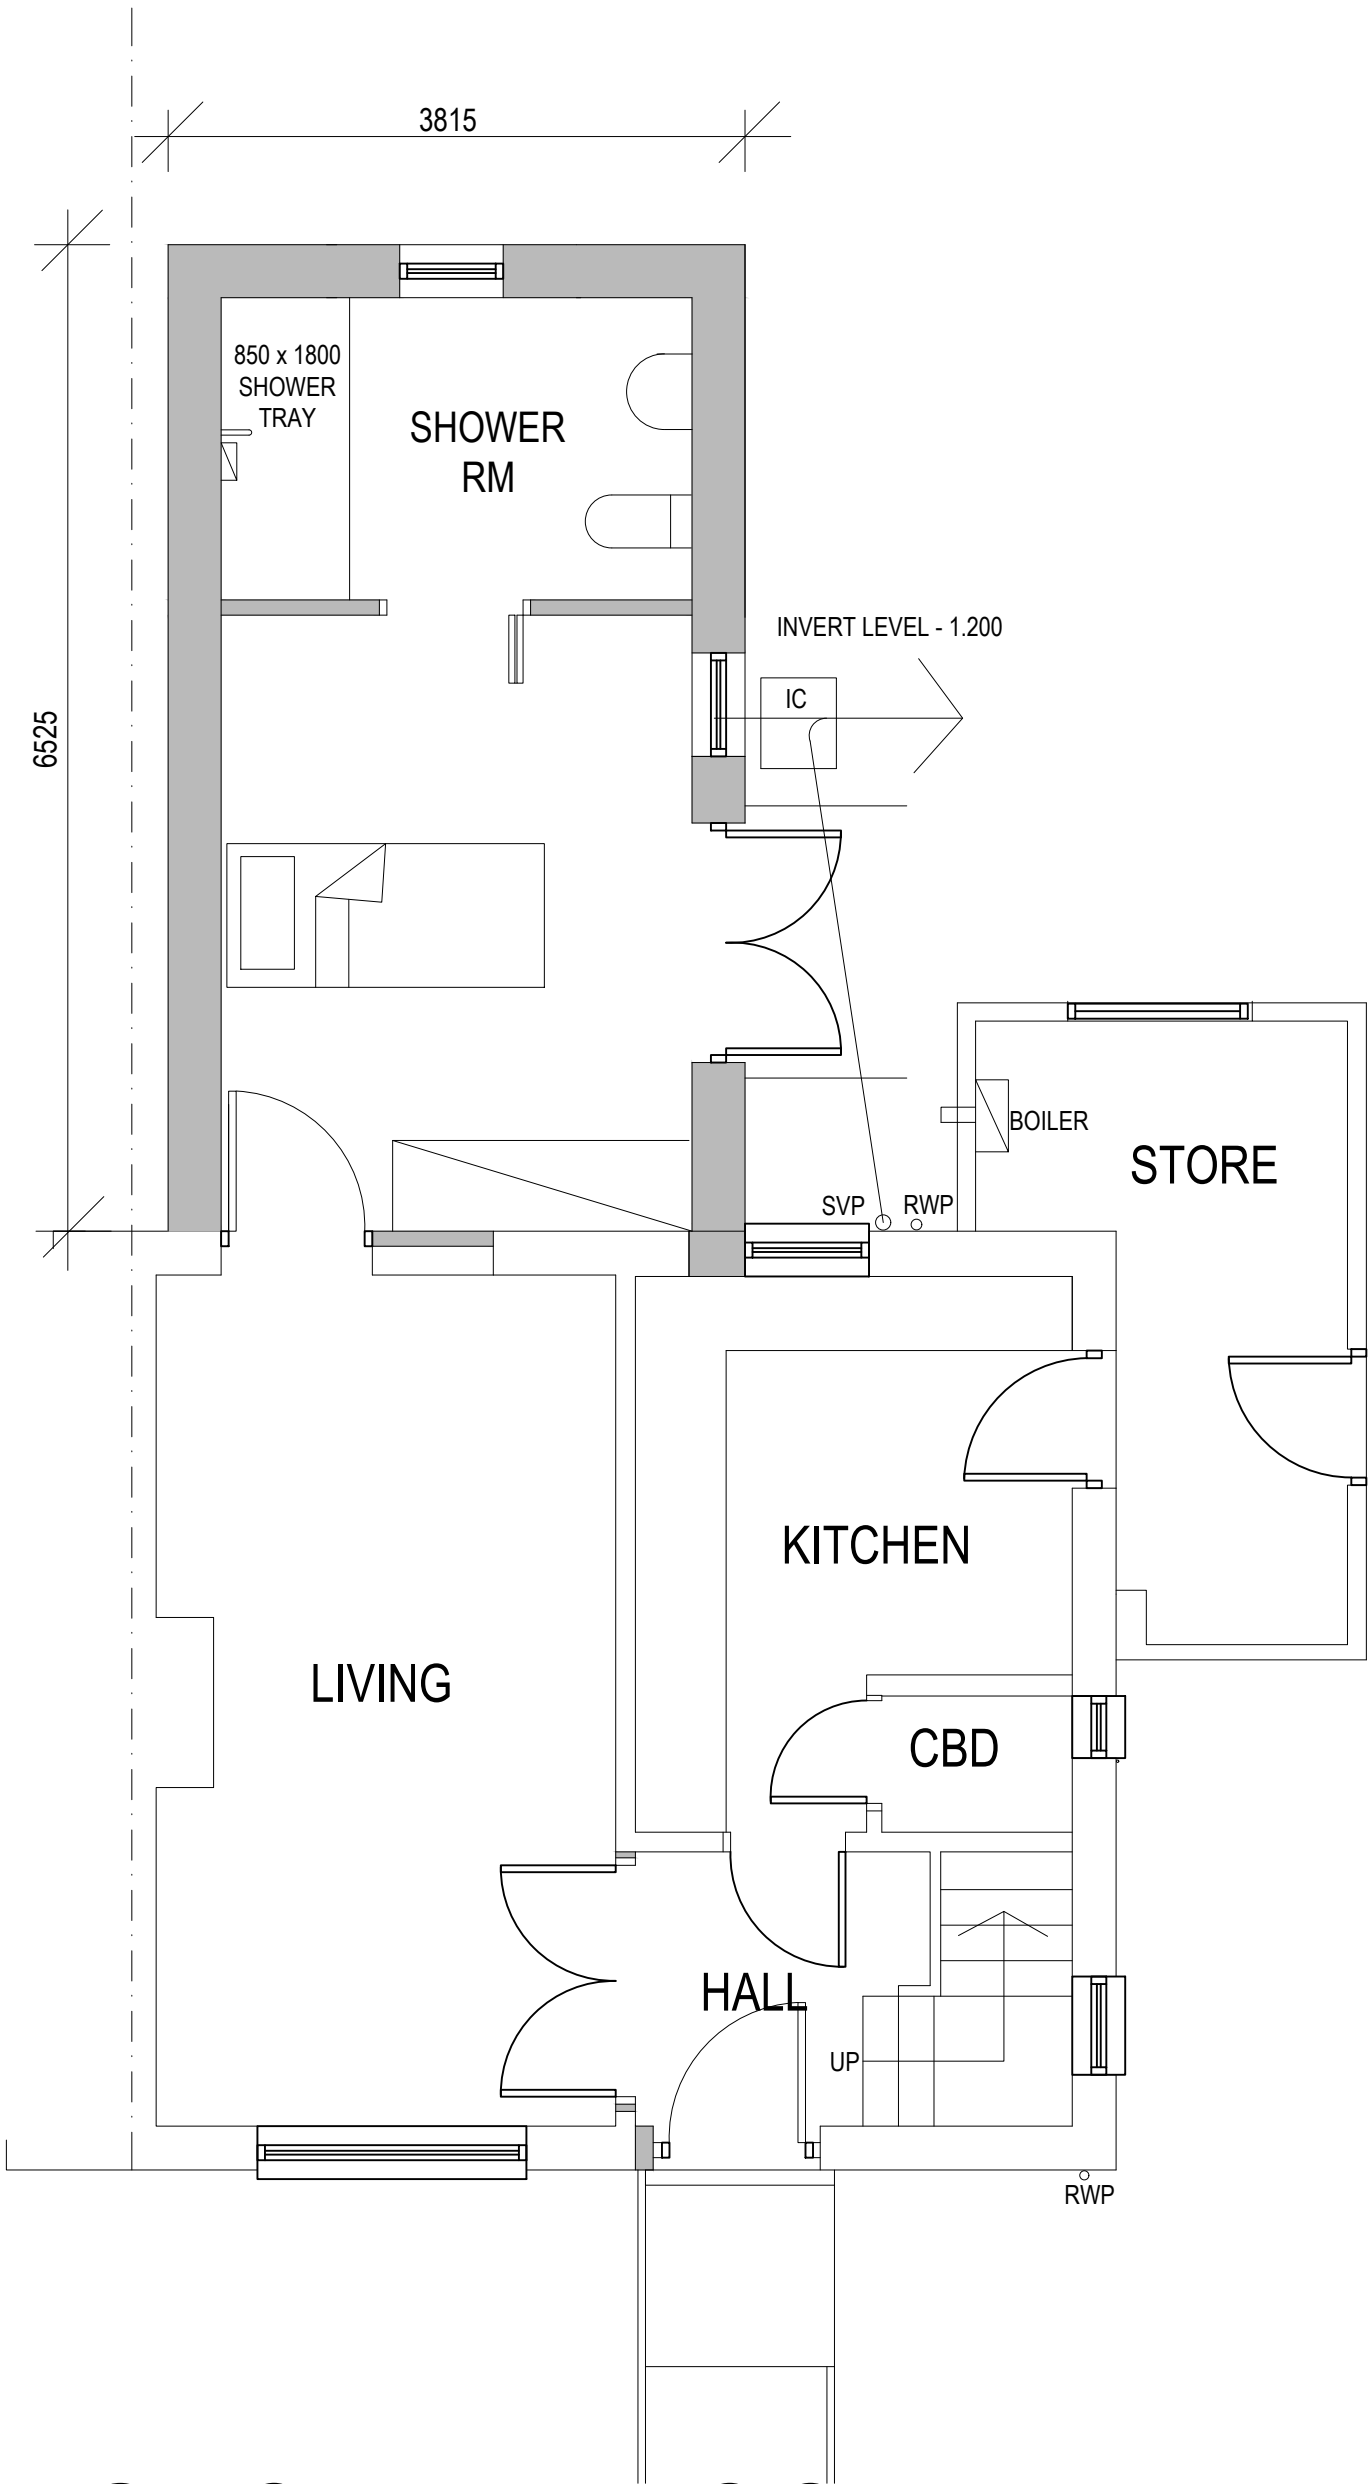

GROUND FLOOR PLAN

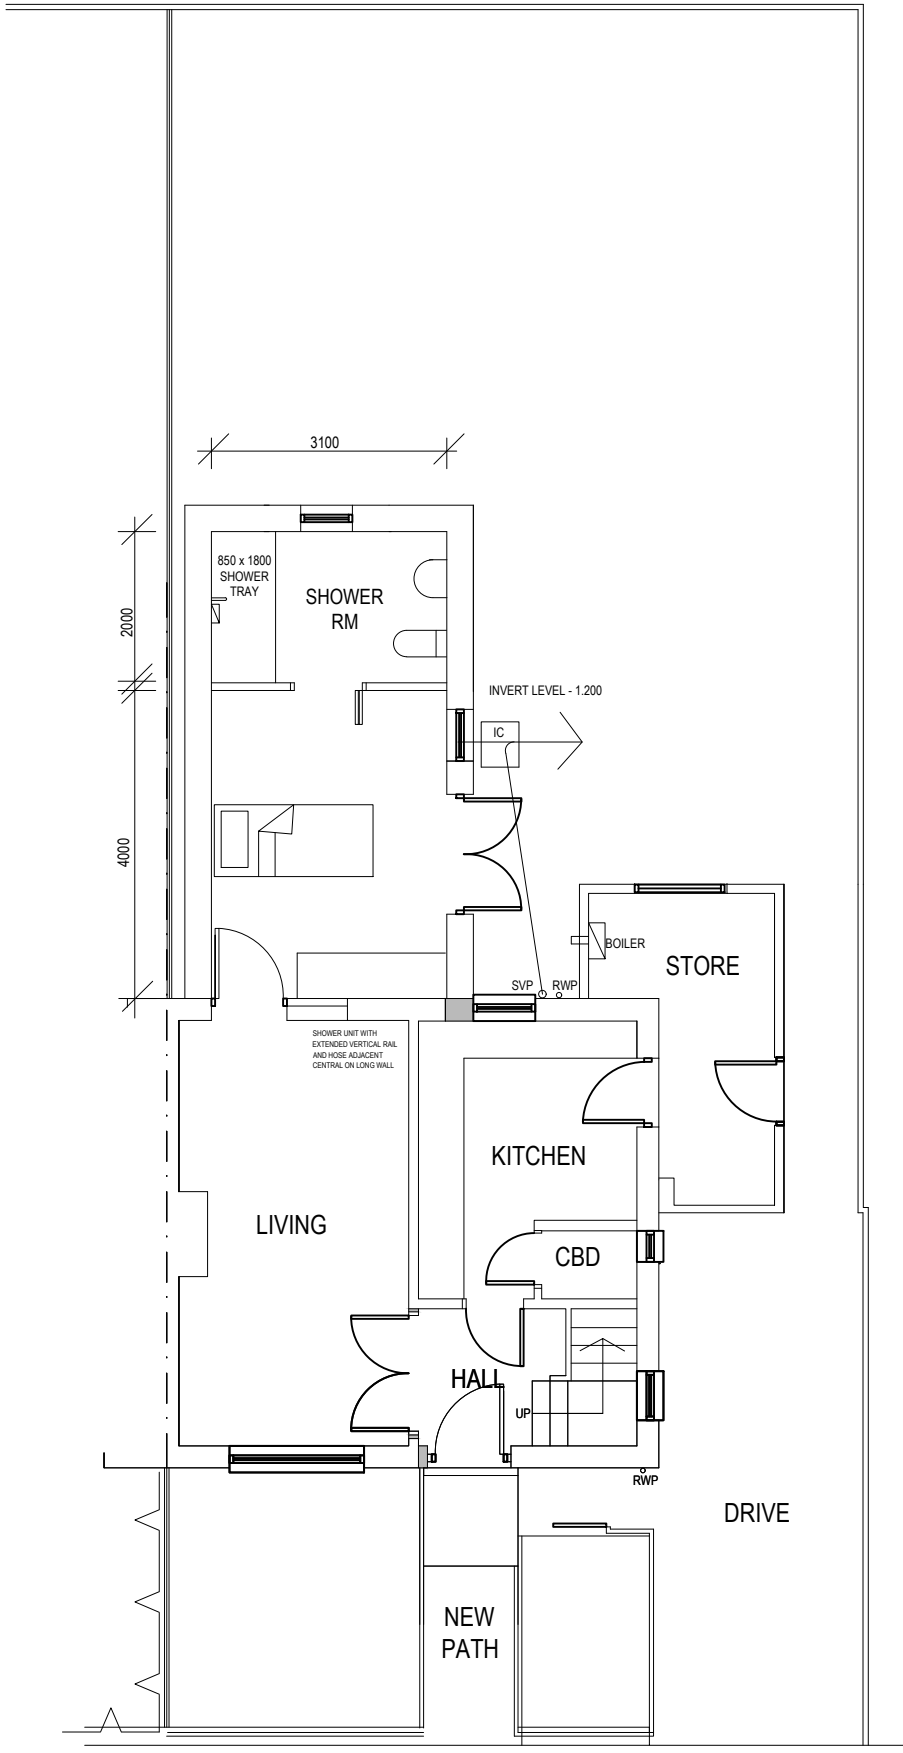

BLOCK PLAN 1:100

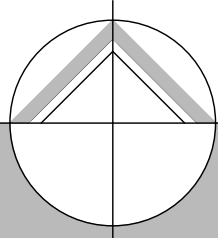

northern design
partnership

Chartered Architects
The Chapel, Millmoor Road,
Meltham, Holmfirth, HD9 5JU

www.northerndesignpartnership.co.uk
Instagram: @northerndesignp
Telephone: (01484) 854848

client	HARRY CONQUEST C/O KIRKLEES MC		
project	PROPOSED ADAPTATIONS 6 EIGHTH AVENUE, HIGHTOWN LIVERSEDGE WF15 8JN		
drawing	PROPOSED PLANS		
revision	notes	date	drawn
*	*	*	*
scale :	1:50 AND 1:100 AT A1	06.24	PB
project no.	drawing no.	revision	
2362	02		