



FLOOR PLAN

proposed

GROUND FLOOR

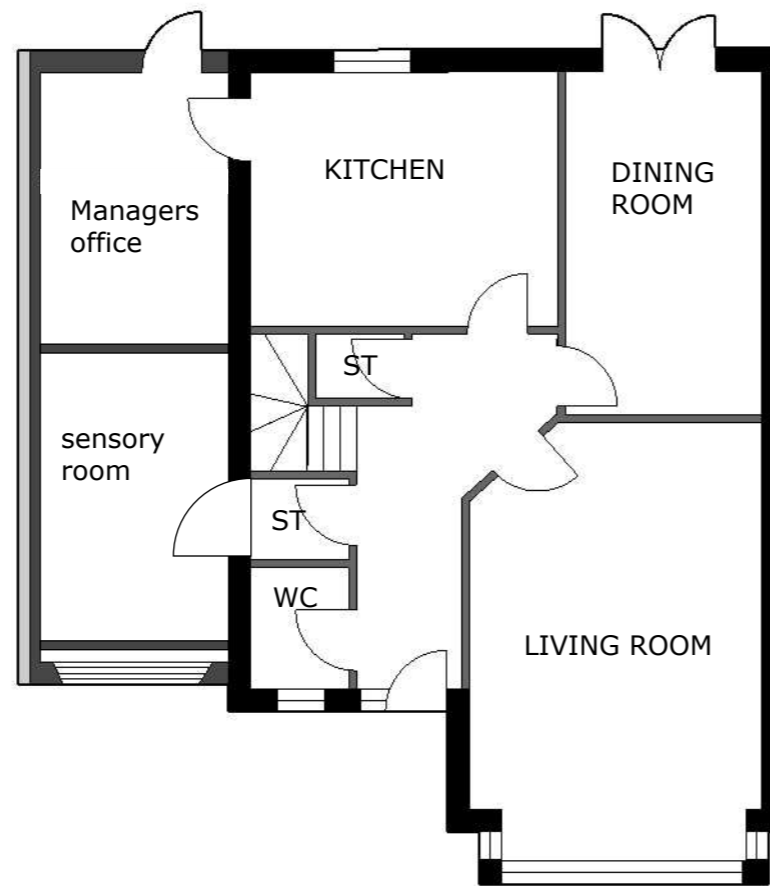

FIRST FLOOR

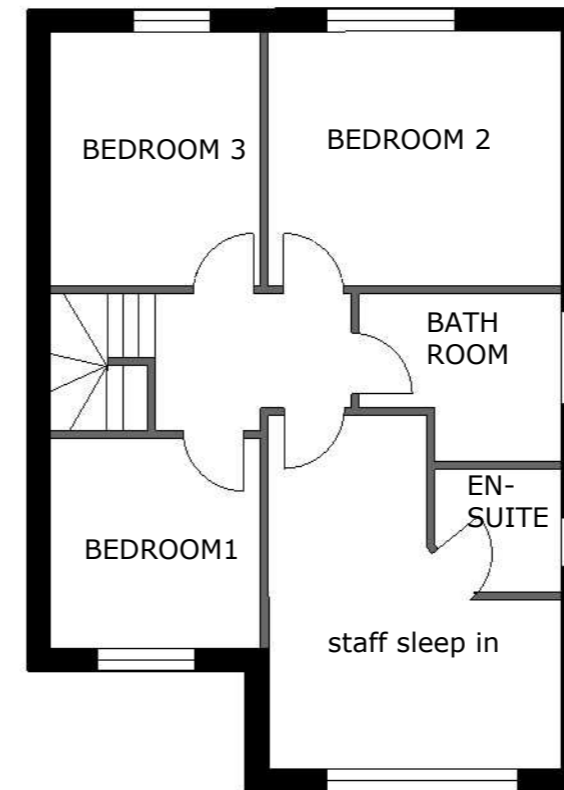

drawn by: Ashar Shuja
Edward Jones Architecture Services
Pak Foods Building
Derby rd, Unit 2
burton on trent
Staffordshire
de14 1ry
01283 529148

change of use from c3 to c2 childrens carehome
site address: 2 Robin Hood Road, Huddersfield, HD2 1NR

scale 1:100 on A3