
 


DASHED LINE INDICATES
OUTLINE OF ASPLEY TABLE TABLE
TO BE DEMOLISHED

EXISTING SITE PLAN
SCALE 1:500

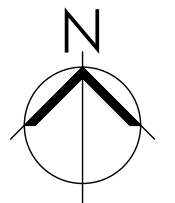

PLANNING ISSUE	BN DRAWN	DRAWN REVISION	6/3/24 DATE	VER
	<small>7 Buxton Road West, Dinsley, Stockport, Cheshire, SK12 2AE Telephone: 01663 763000 Facsimile: 01663 766772 Website: www.allisonpike.com Email: studio@allisonpike.com</small>			
	<small>© Allison Pike Partnership Limited</small>			
	<small>PROJECT</small> PREMIER INN EXTENSION WITH BREAKFAST ROOM PREMIER INN HUDDERSFIELD CENTRAL			
	<small>TITLE</small> EXISTING SITE PLAN			
	<small>SCALE</small> 1:500 @ A3			
	<small>JOB No</small> P11074	<small>DRAWING No</small> AP02	<small>REV</small> //	